

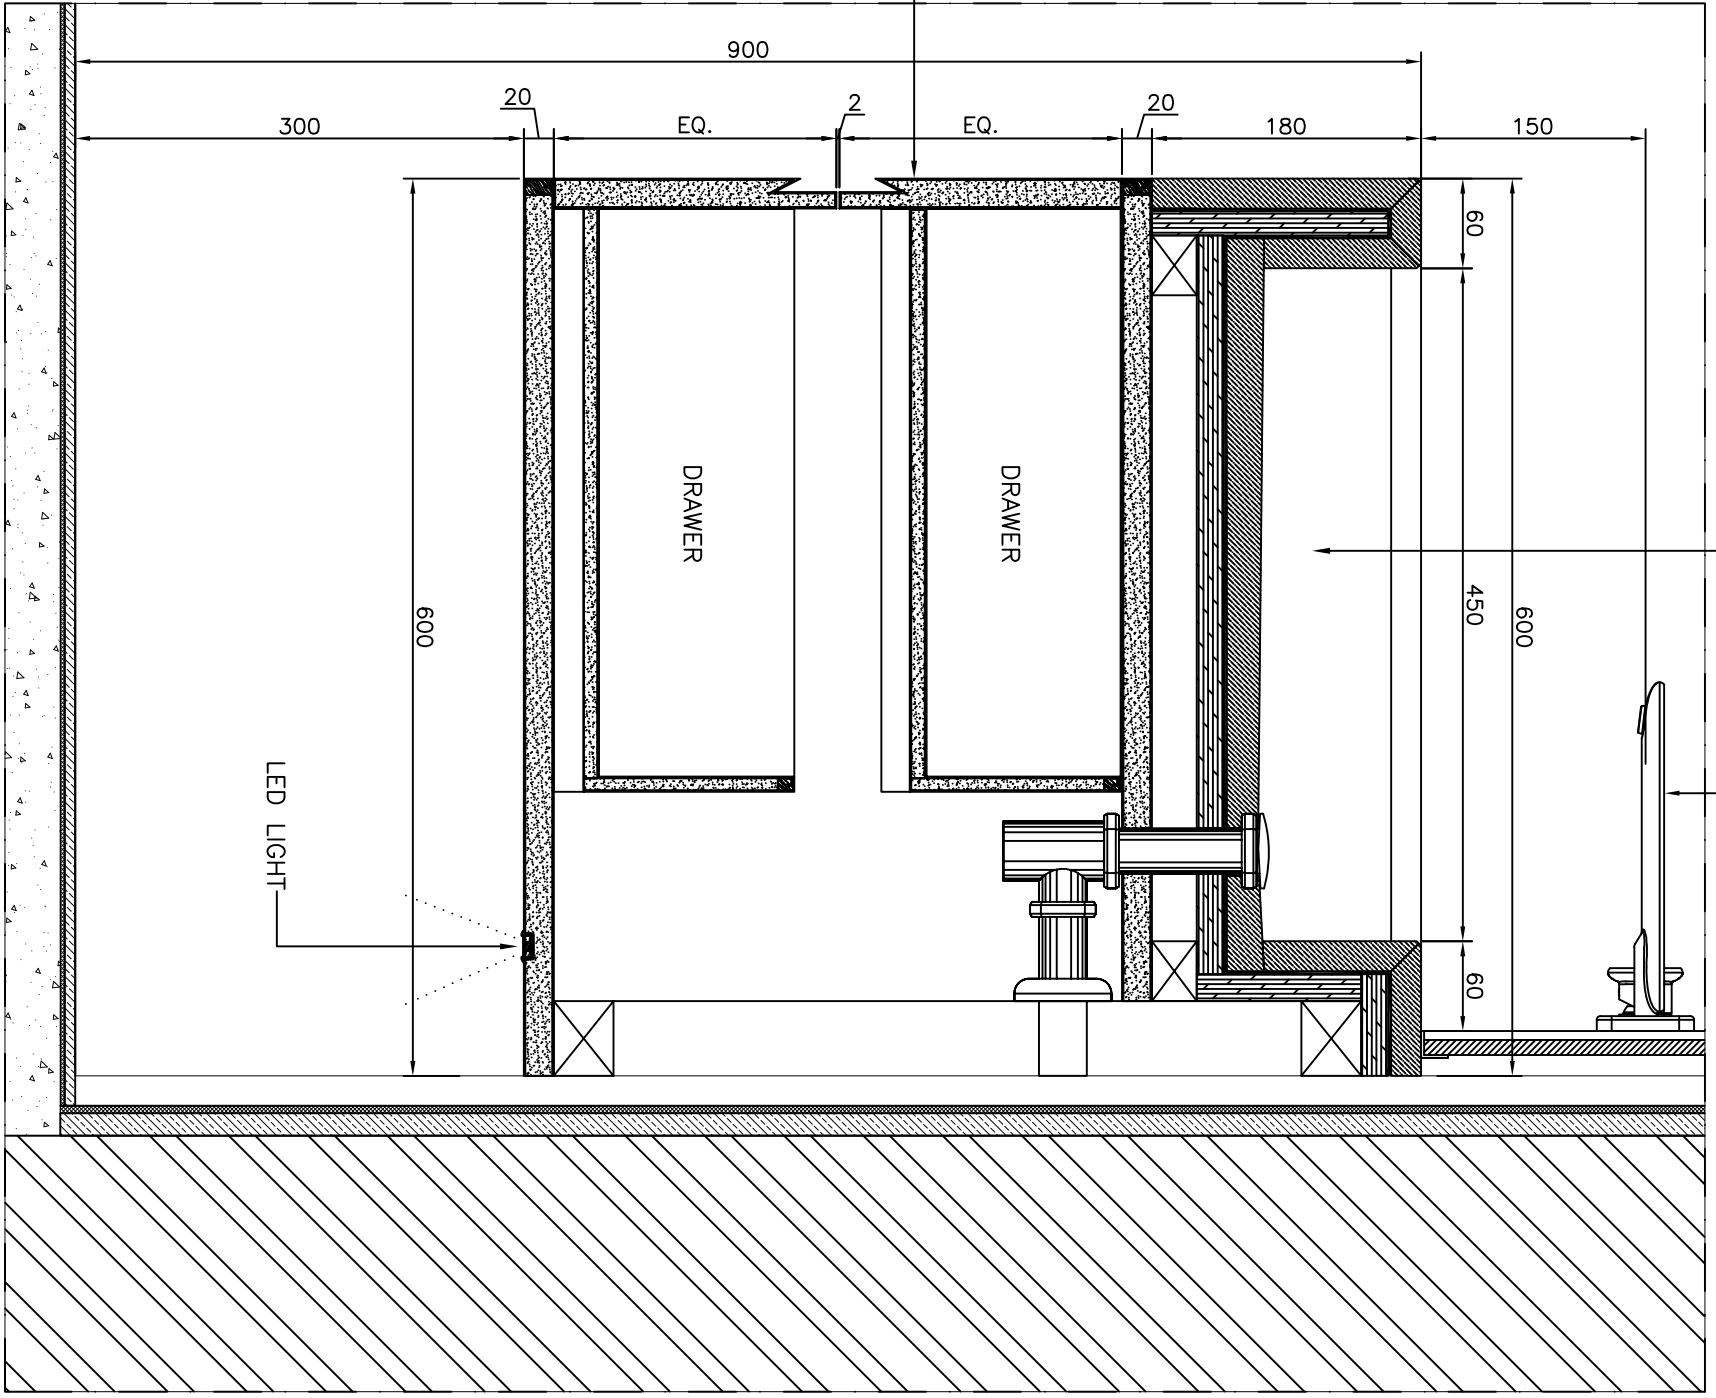
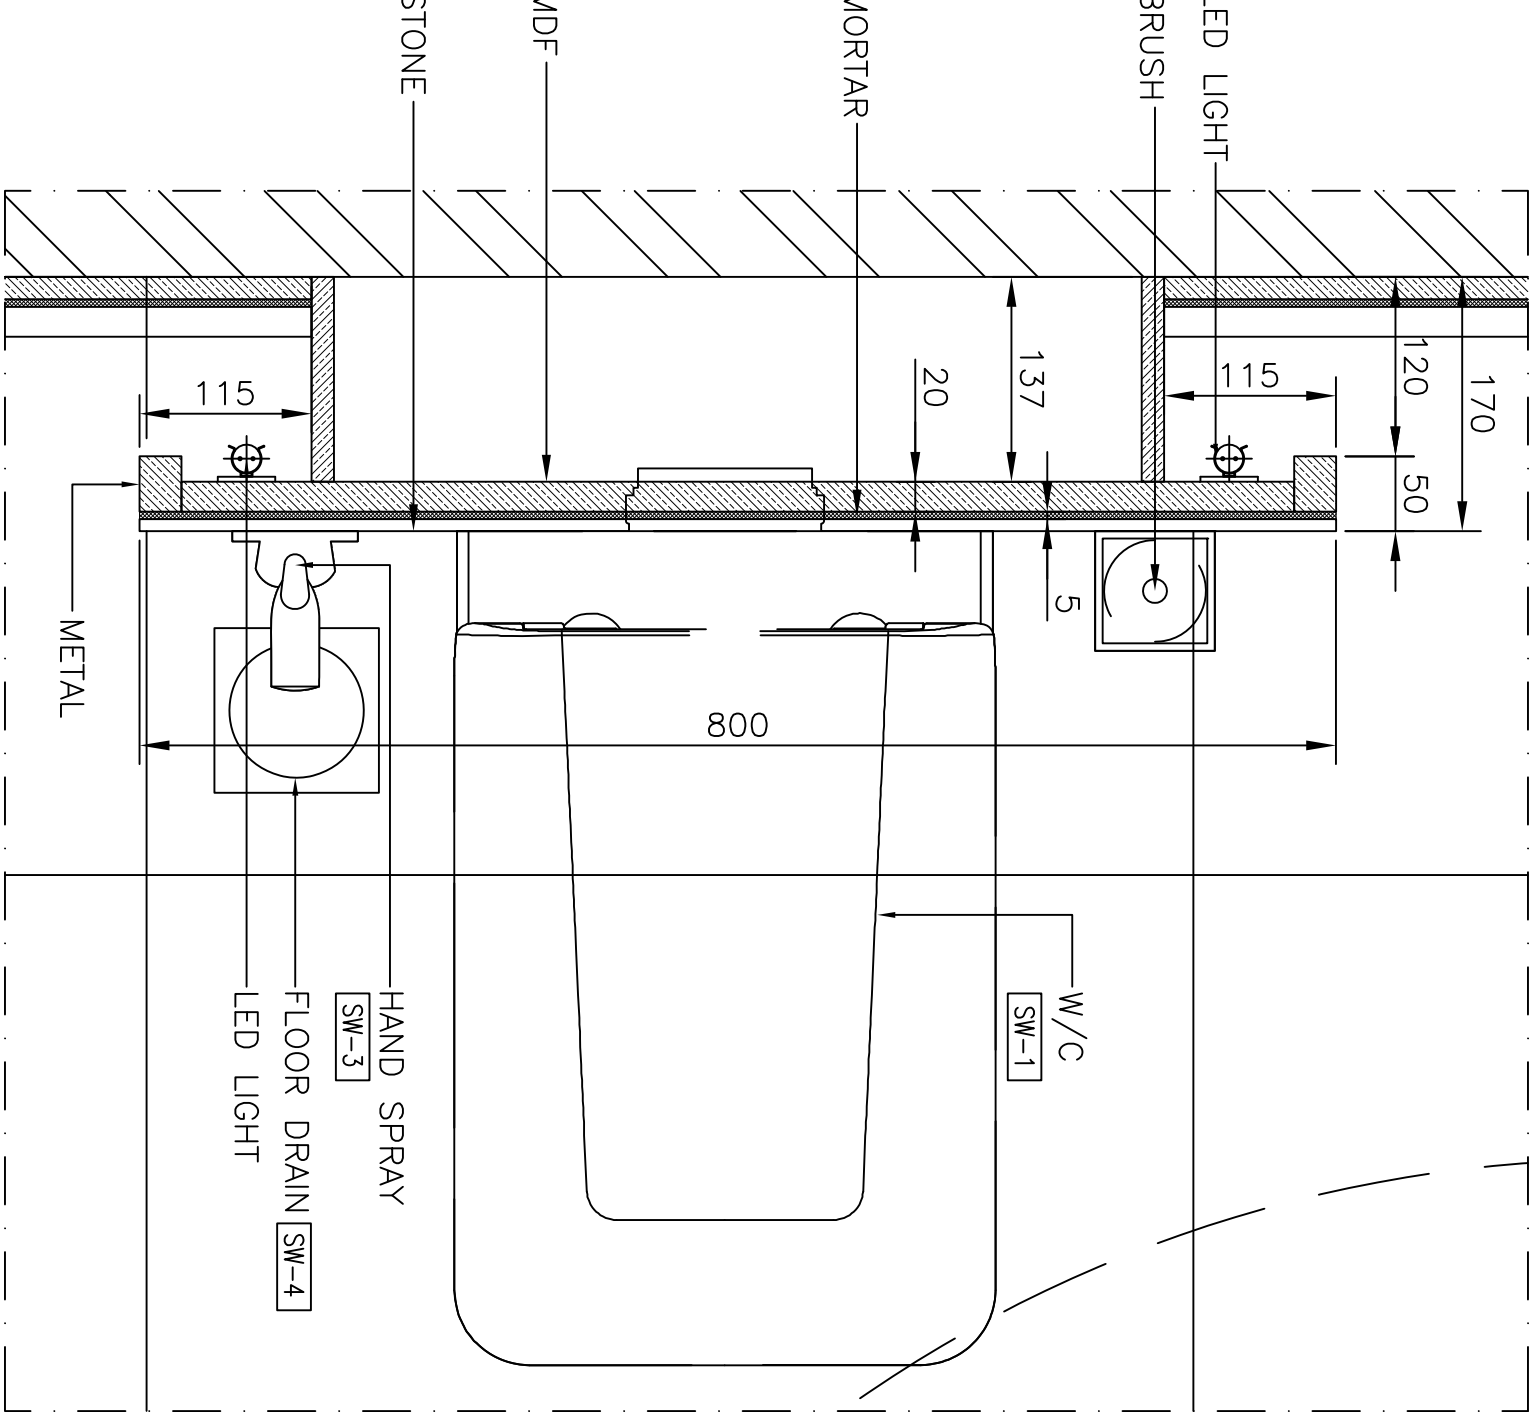
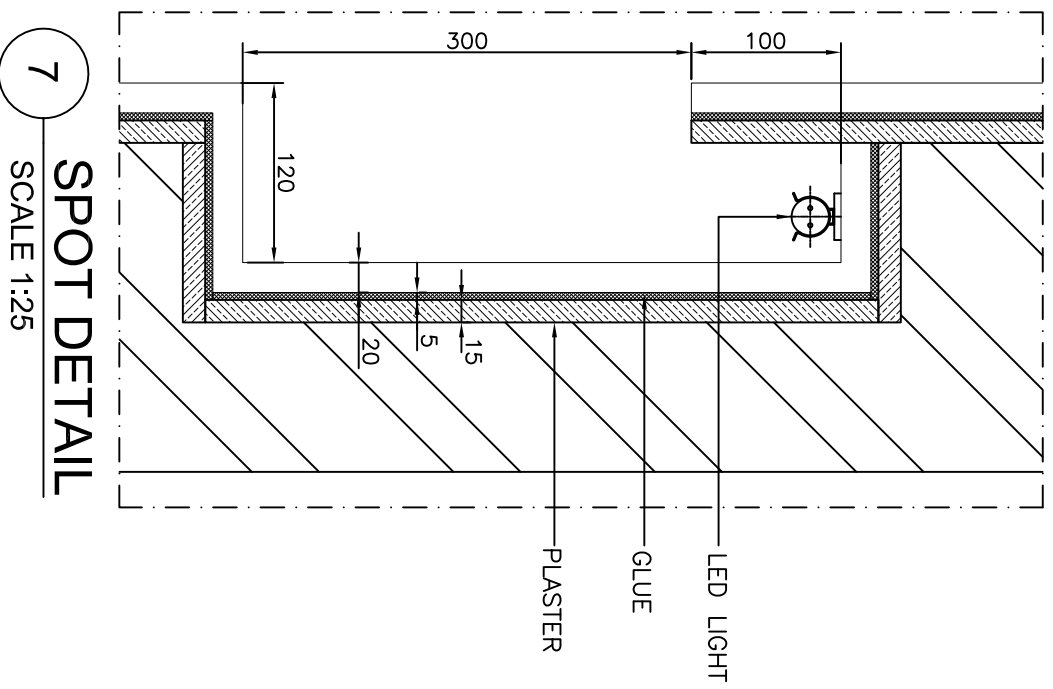
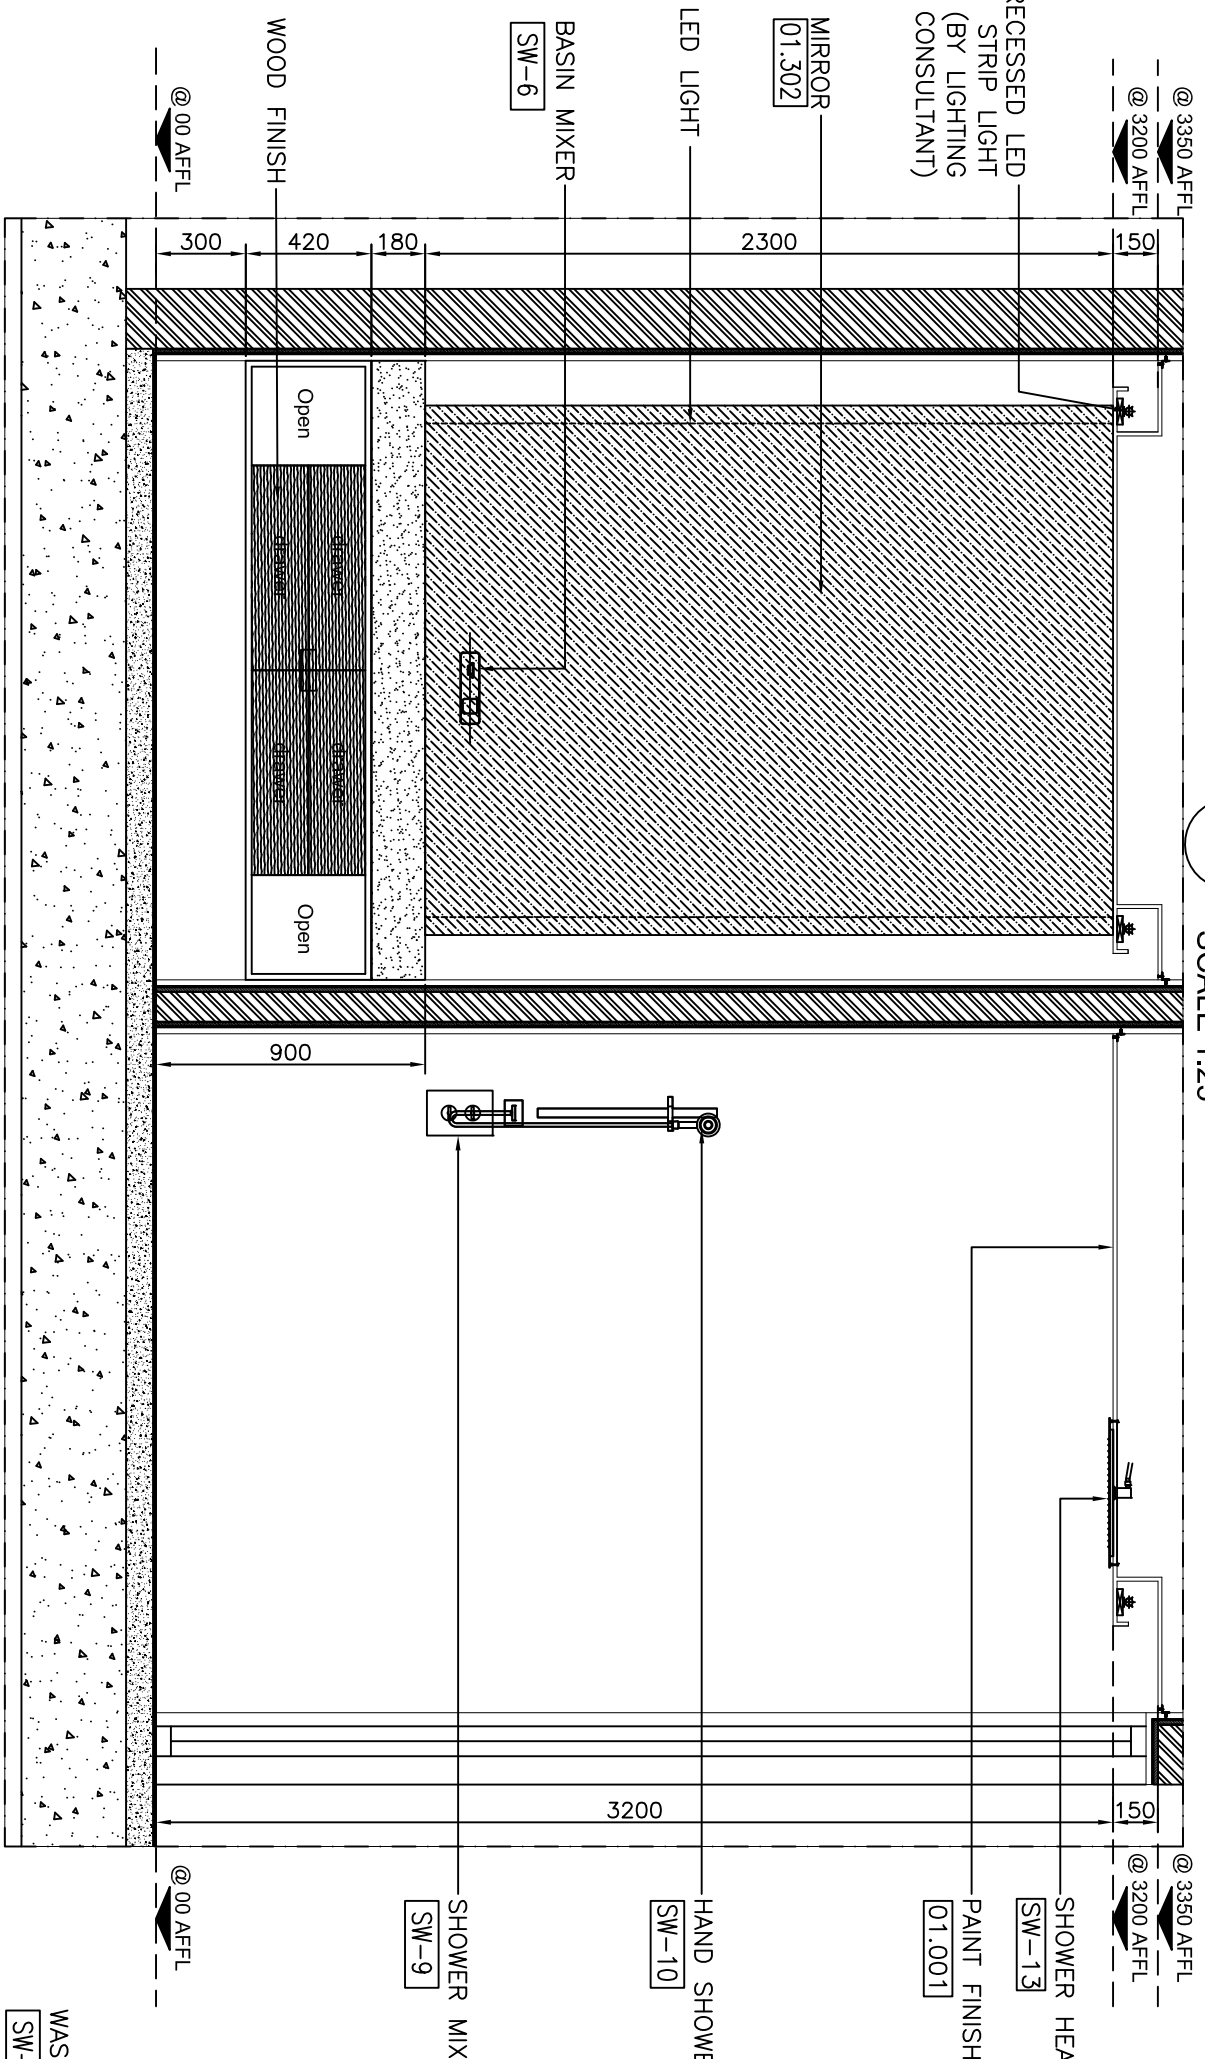


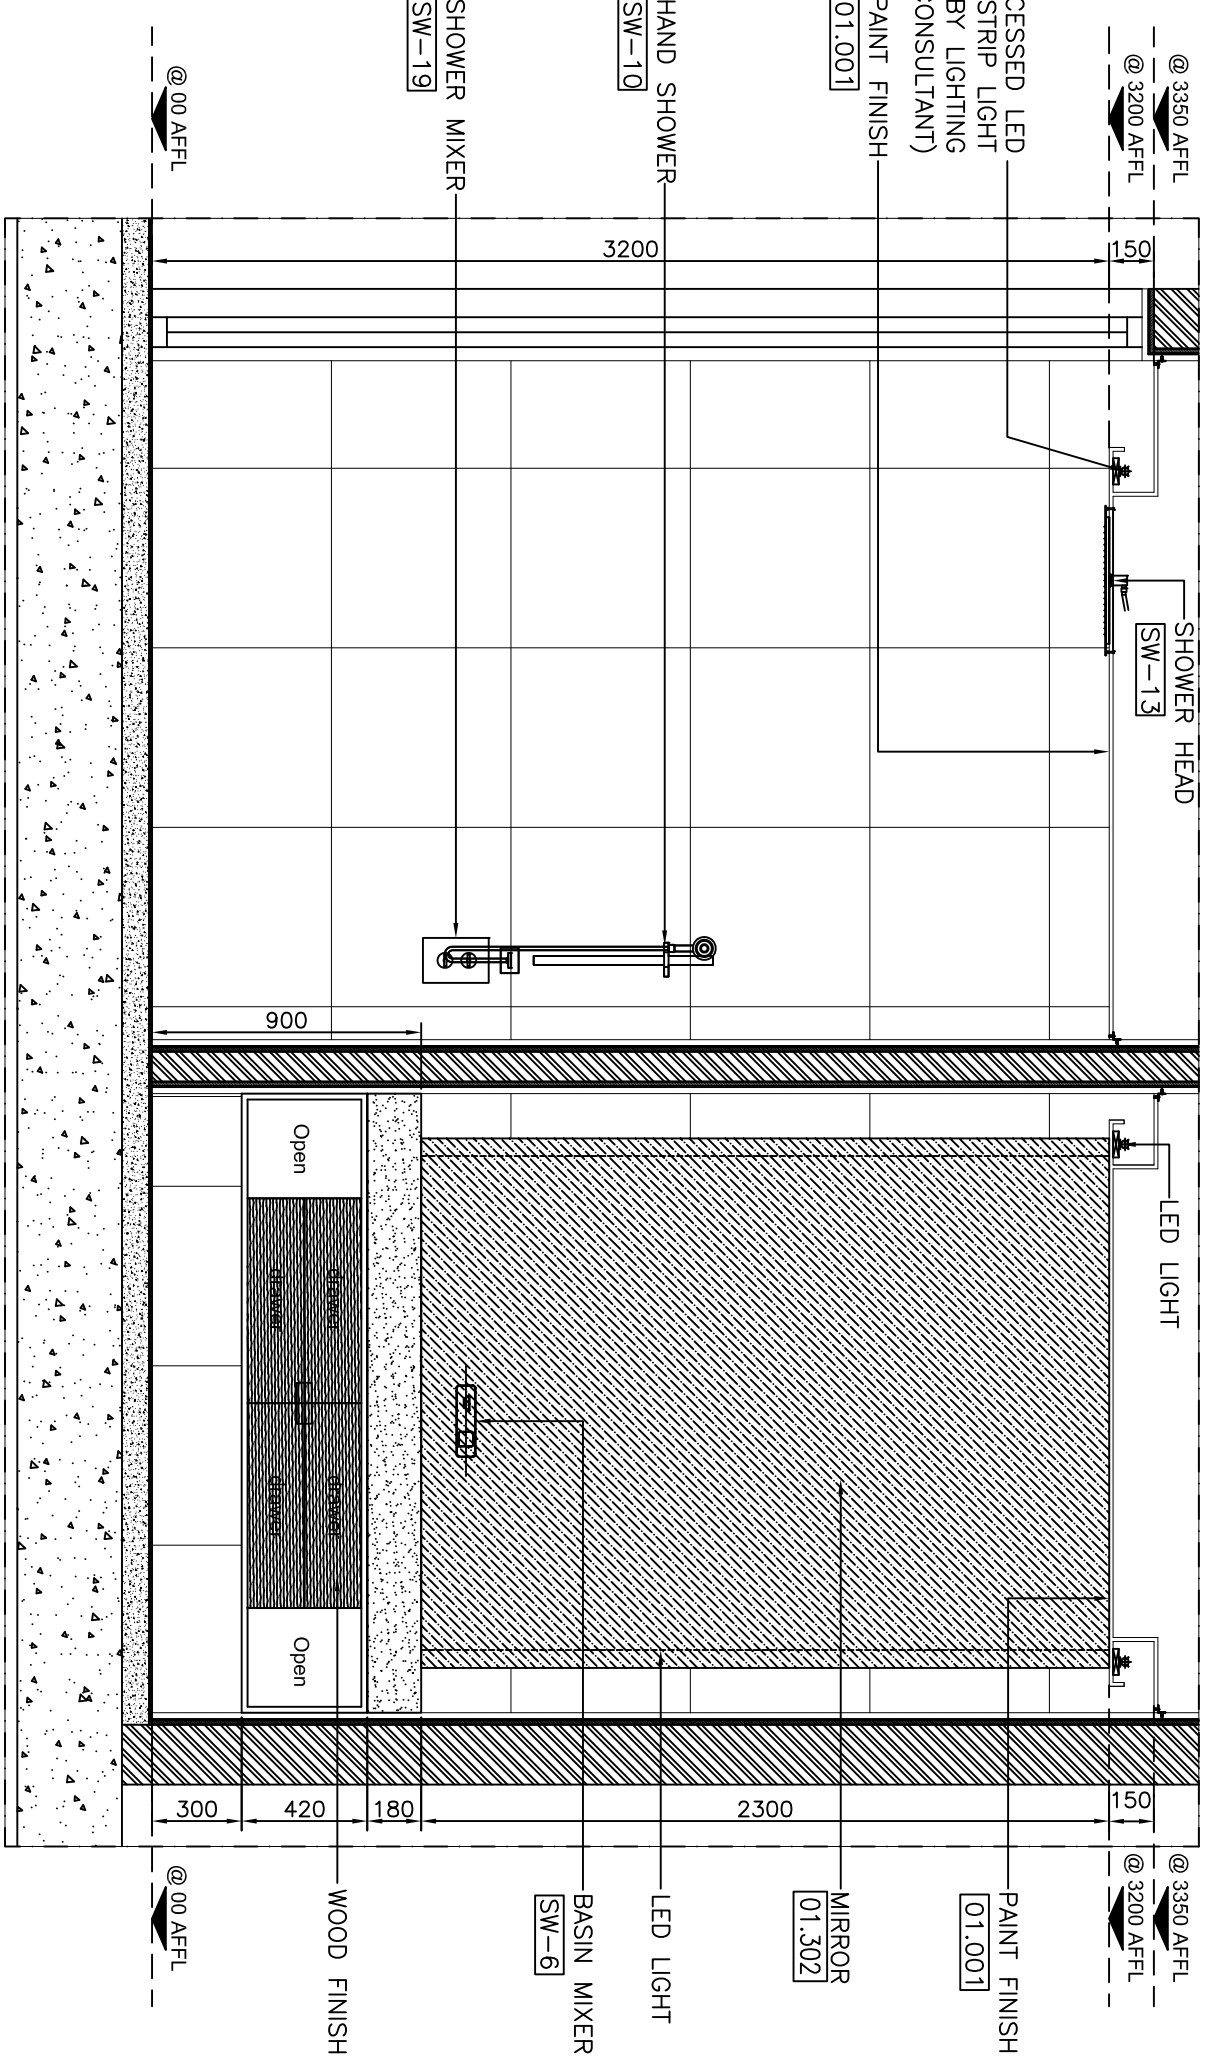

Notes:
- All dimensions should be checked on site prior to construction.
- The Architectural Drawing package should be used in conjunction with the interior design package.
- The Architectural Drawing package should be used in conjunction with the interior design package.
- The Architectural Drawing package should be used in conjunction with the interior design package.

Client
Mr. Abdulla Bin Lohel
Project
Detail Design
Villa - Nod Al Shiba
Drawing Title
Bathroom-02
Reflected Ceiling Plan, Section & Spot Detail
Scale
VARIES @ A1
Date
02.01.2016
Dwg./Rev.

B/05/A

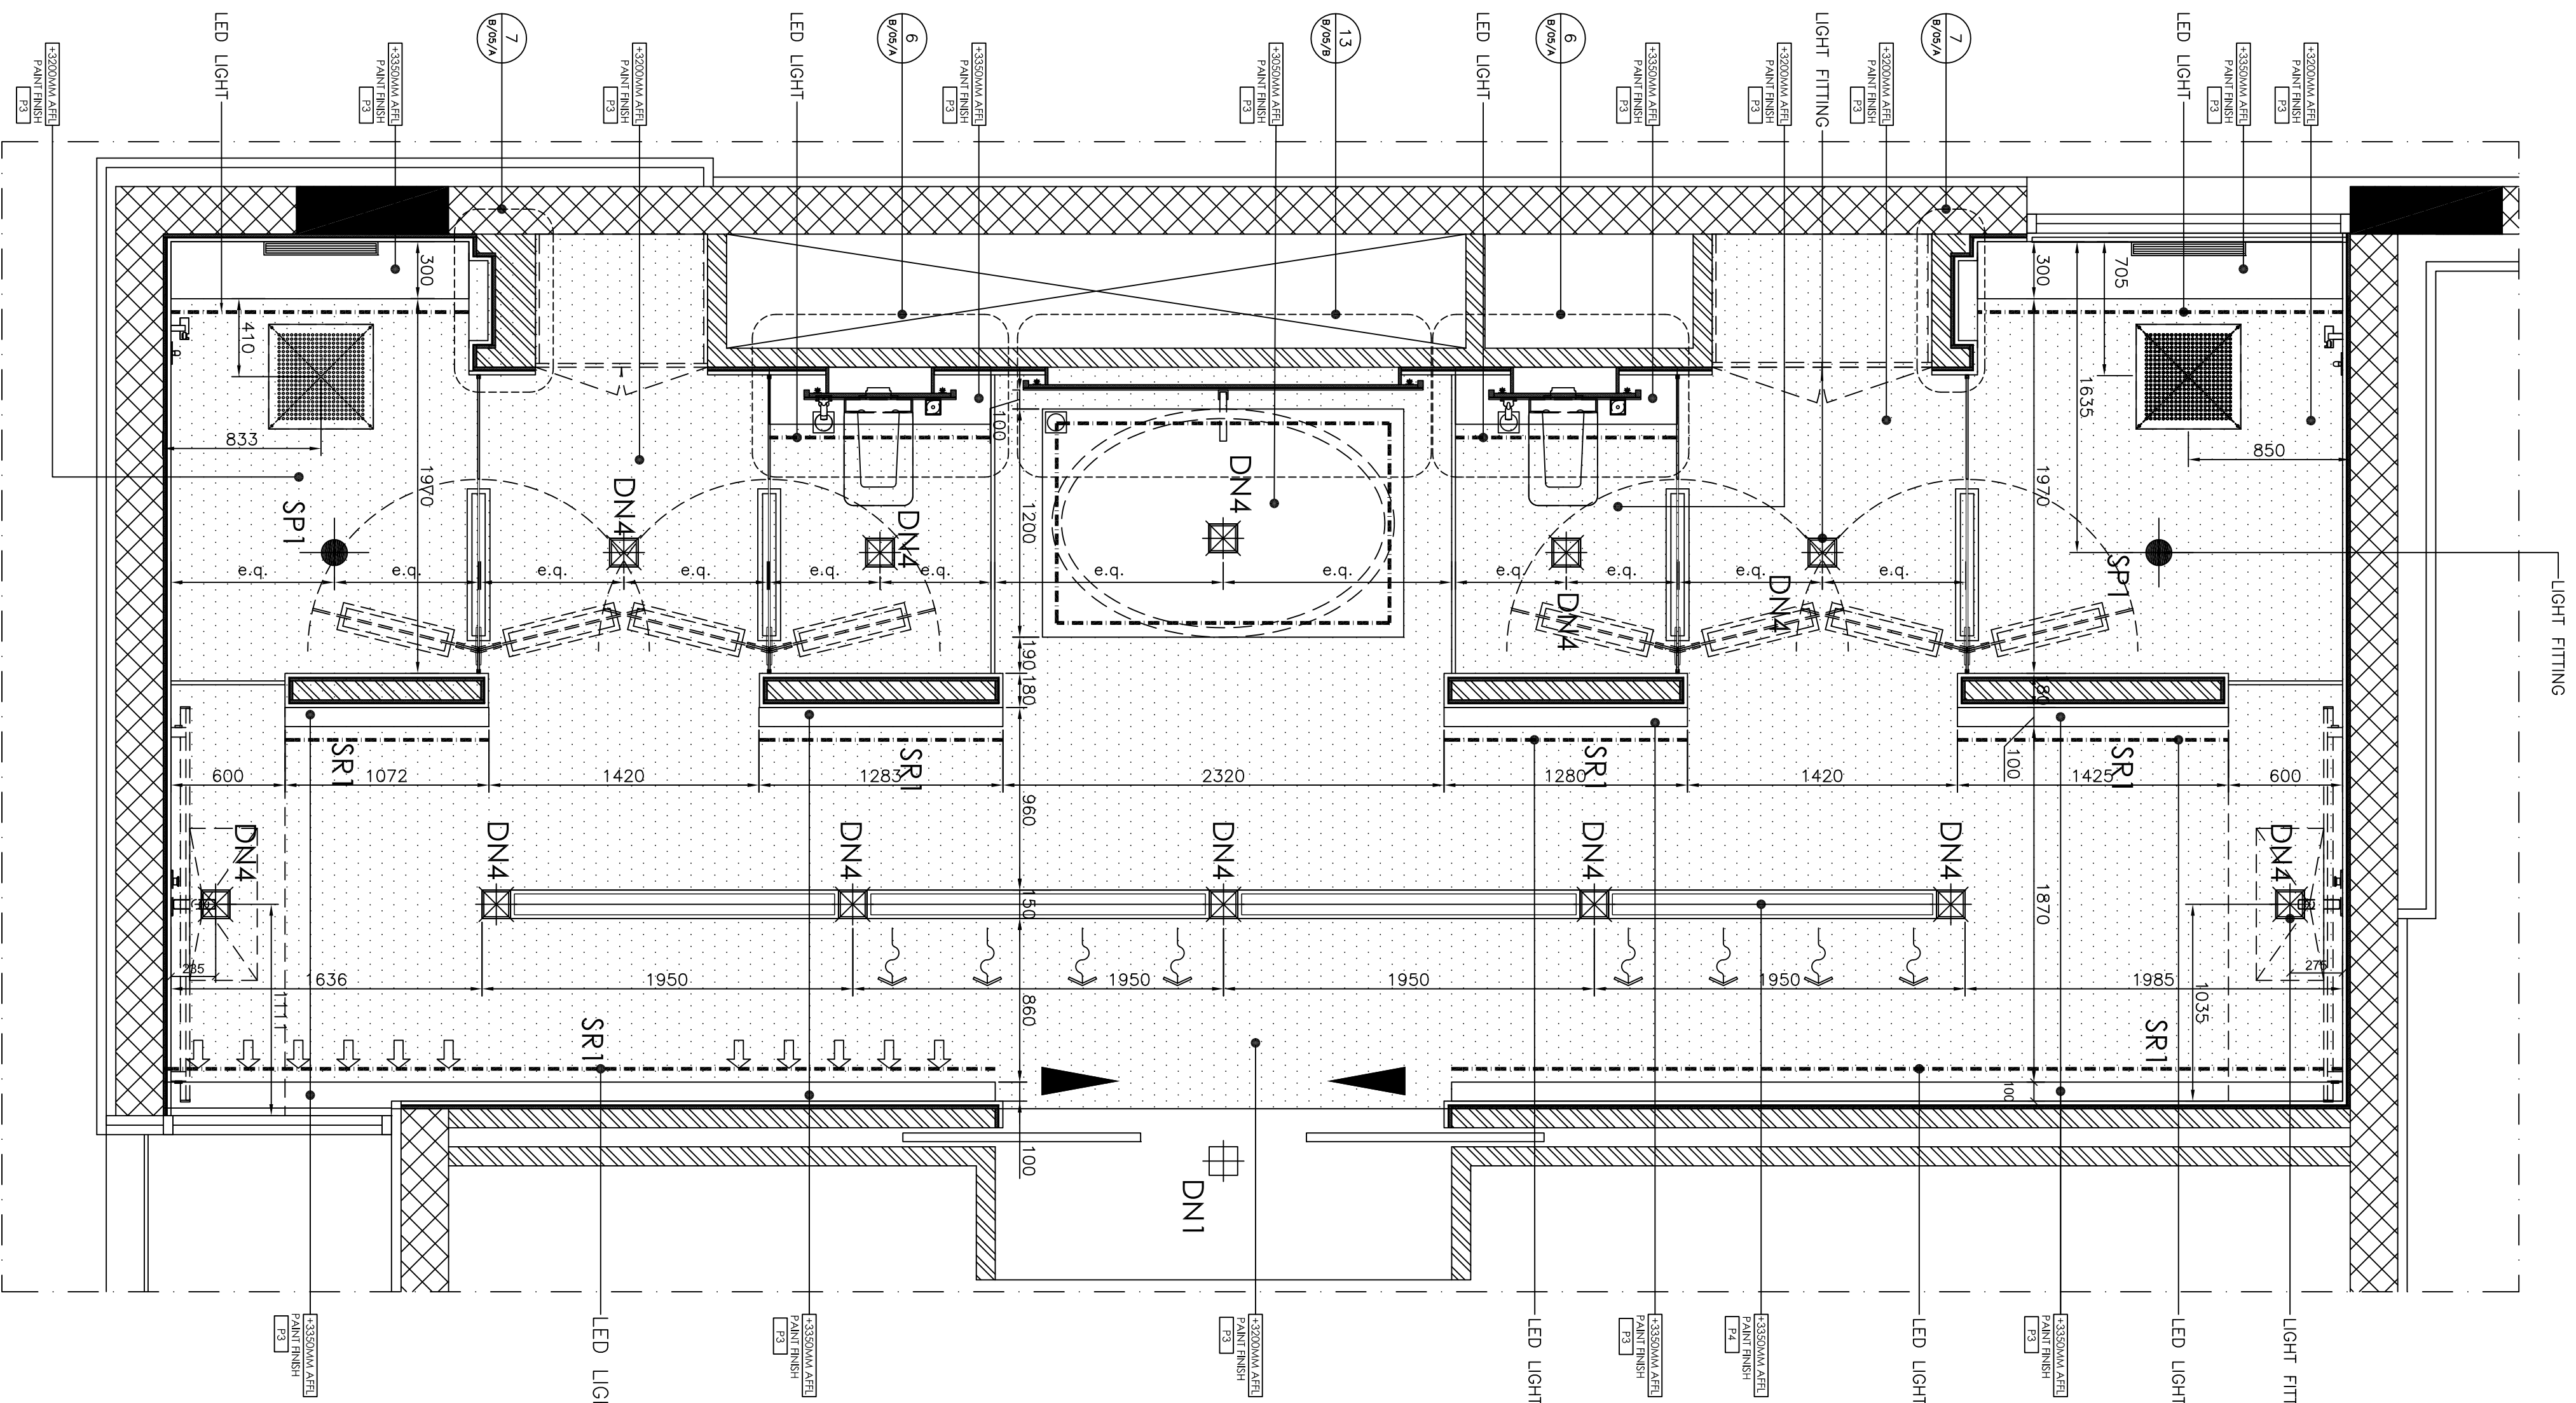