



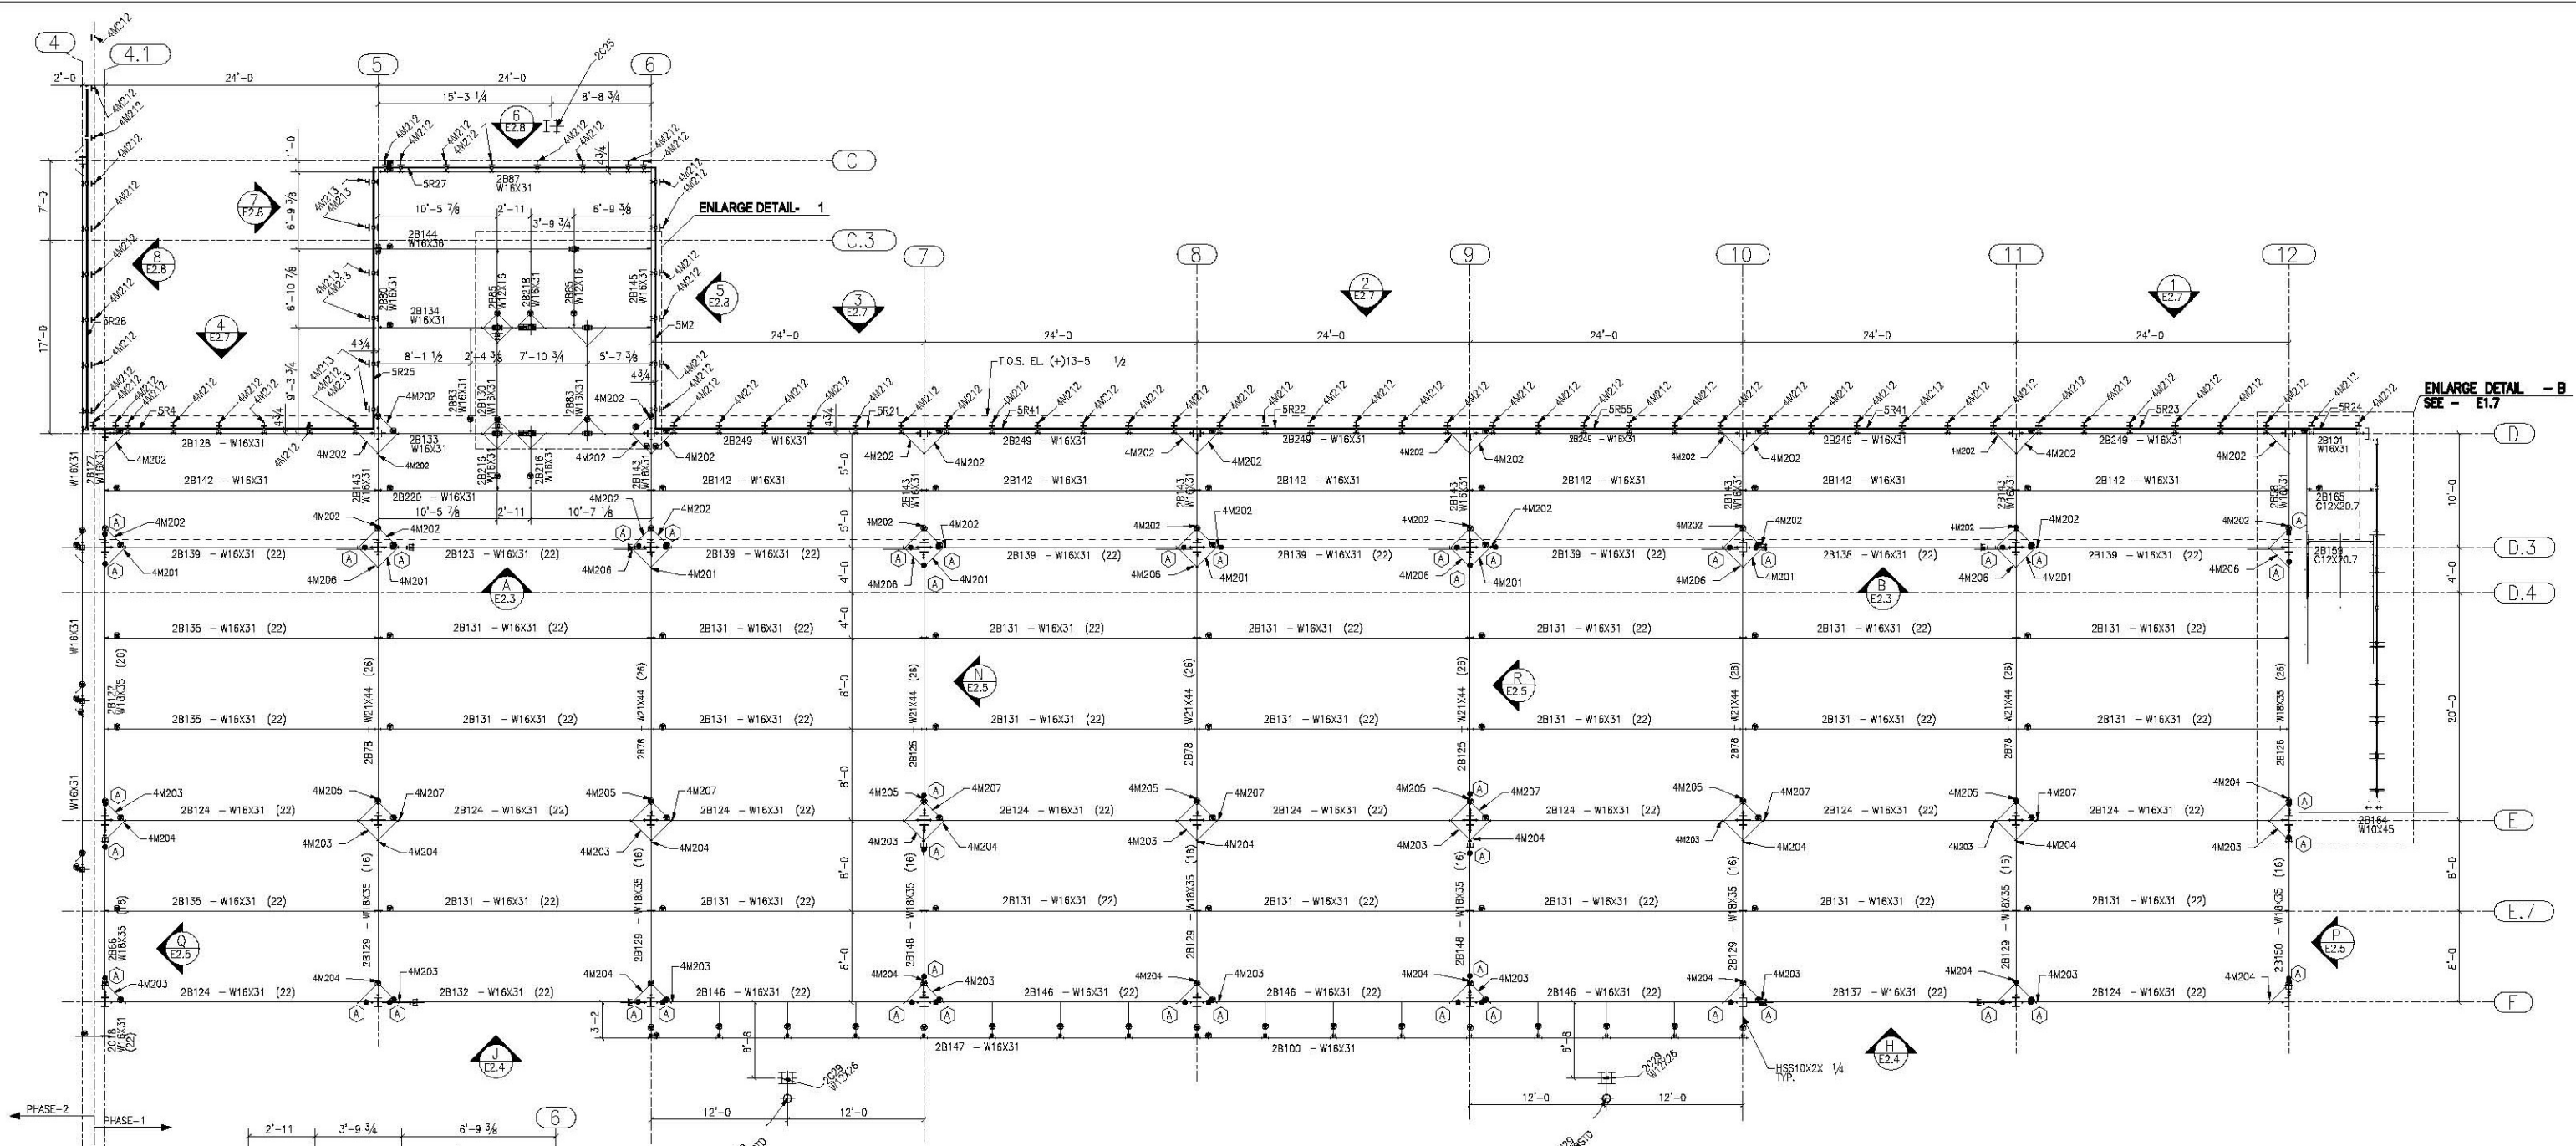

SECOND FLOOR FRAMING PLAN
(T.O.S. = EL. +13'-6" U.N.O.)

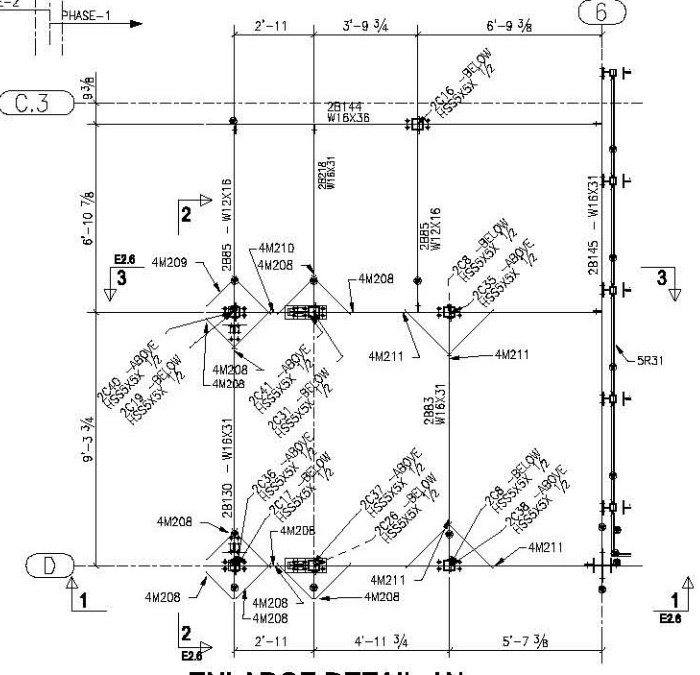

ENLARGE DETAIL - 'A'
(T.O.S. = EL. +13'-5 1/2" U.N.O.)

ENLARGE DETAIL - B
SEE - E1.7

- LEGEND:**
- TEMPORARY SAFETY CABLE POST ADDED
 - DECK SUPPORT ANGLE ADDED
 - MOMENT RESISTING CONNECTION REFER E3.1
 -

FOR FIELD USE

WORK WITH SHEETS:			REV-D		CHECKED		ABOM			
MATERIAL		PRINTS ISSUED		REV-C		CHECKED		ABOM		
WIDE FLANGE	A992	SUBMITTAL		REV-B	AP	08/17/2012	CHECKED	SP	08/17/2012	ABOM
WT SECTIONS	A992	RE-SUBMITTAL		REV-A	AP	08/08/2012	CHECKED	SP	08/08/2012	ABOM
TS/HSS	A500 GR B	REV-A		DRAWN	AP	07/24/2012	CHECKED	SP	07/24/2012	ABOM
PIPE	A53 GR B	REV-B			BY	DATE		BY	DATE	RELEASED
CHANNELS	A36	REV-C		CONTRACTOR		Contractor				
ANGLES	A36	REV-D		ARCHITECT		MAHNGNI ASSOCIATES, INC.				
PLATES	A36	REV-E		ENGINEER		ADVANCED STRUCTURAL DESIGN, INC.				
A-BOLTS	A325N UNO	REV-F		PROJECT		HOOVER HS NEW CLASSROOM BLDG				
A-BOLTS BRAZED FRAMES	---	REV-G								
WELDS	E70XX	FABRICATION		ADDRESS		FRESNO UNIFIED SCHOOL DISTRICT				
HOLE / BOLT	ABOM # 12-26			ADDRESS		5550 N. FIRST STREET, FRESNO, CA 93710				
OPEN HOLES	---									
BOLTS	---									
SURFACE FINISH/PAINT NOTE										
CLEAN	SSPC-SP-1									
	SSPC-SP-3									
PAINT	---									
	---	FOR FIELD USE				JOB NO:		SHEET: E1.1		

FOR FIELD USE

JOB NO: SHEET: E1.1