


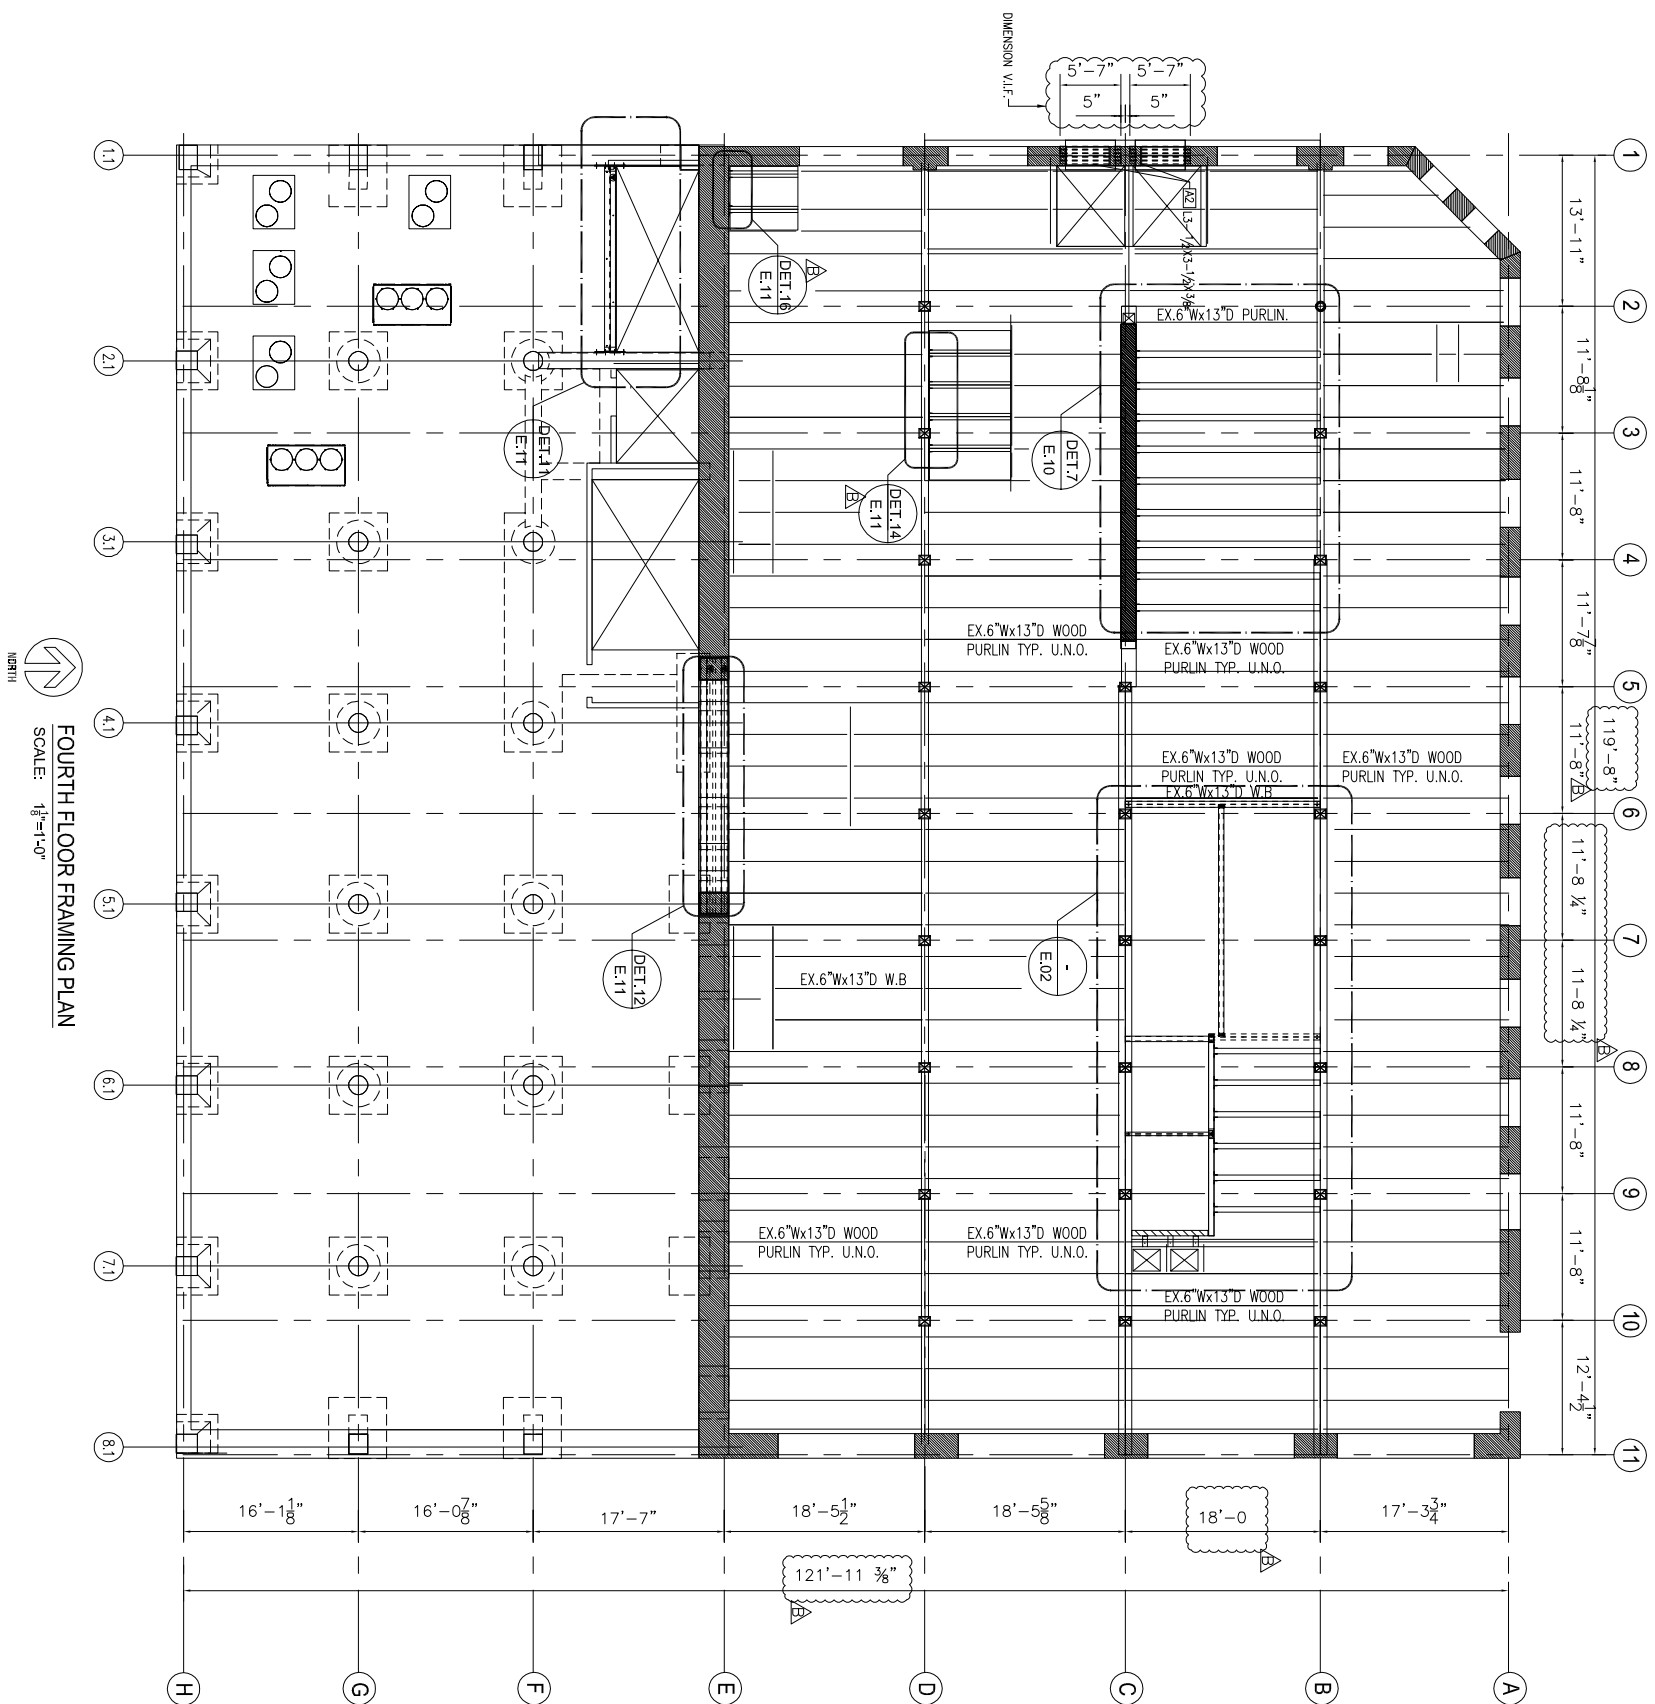

B									
A									
REV.									
GENERAL NOTES							DATE	DWN	CHK
MATERIAL:									
HOLE# :	DLA/LUN	CORNER:	ASTM A208	ELECTRODS :	REF.DWG.				
SURFACE PREP: AND PAINT:	SSPC-SP3 ONE COAT OF SHOP PRIMER U.N.O.								
DESCRIPTION:	FOURTH FLOOR FRAMING PLAN								
PROJECT NAME	210 N GREEN ST.								
LOCATION	210 N GREEN ST. CHICAGO, IL								
DRAWN BY									
					DESIGNED BY	DATE			
					CHECKED BY	DATE			
					SCALE	REV.			
					EAGS				
					B				