




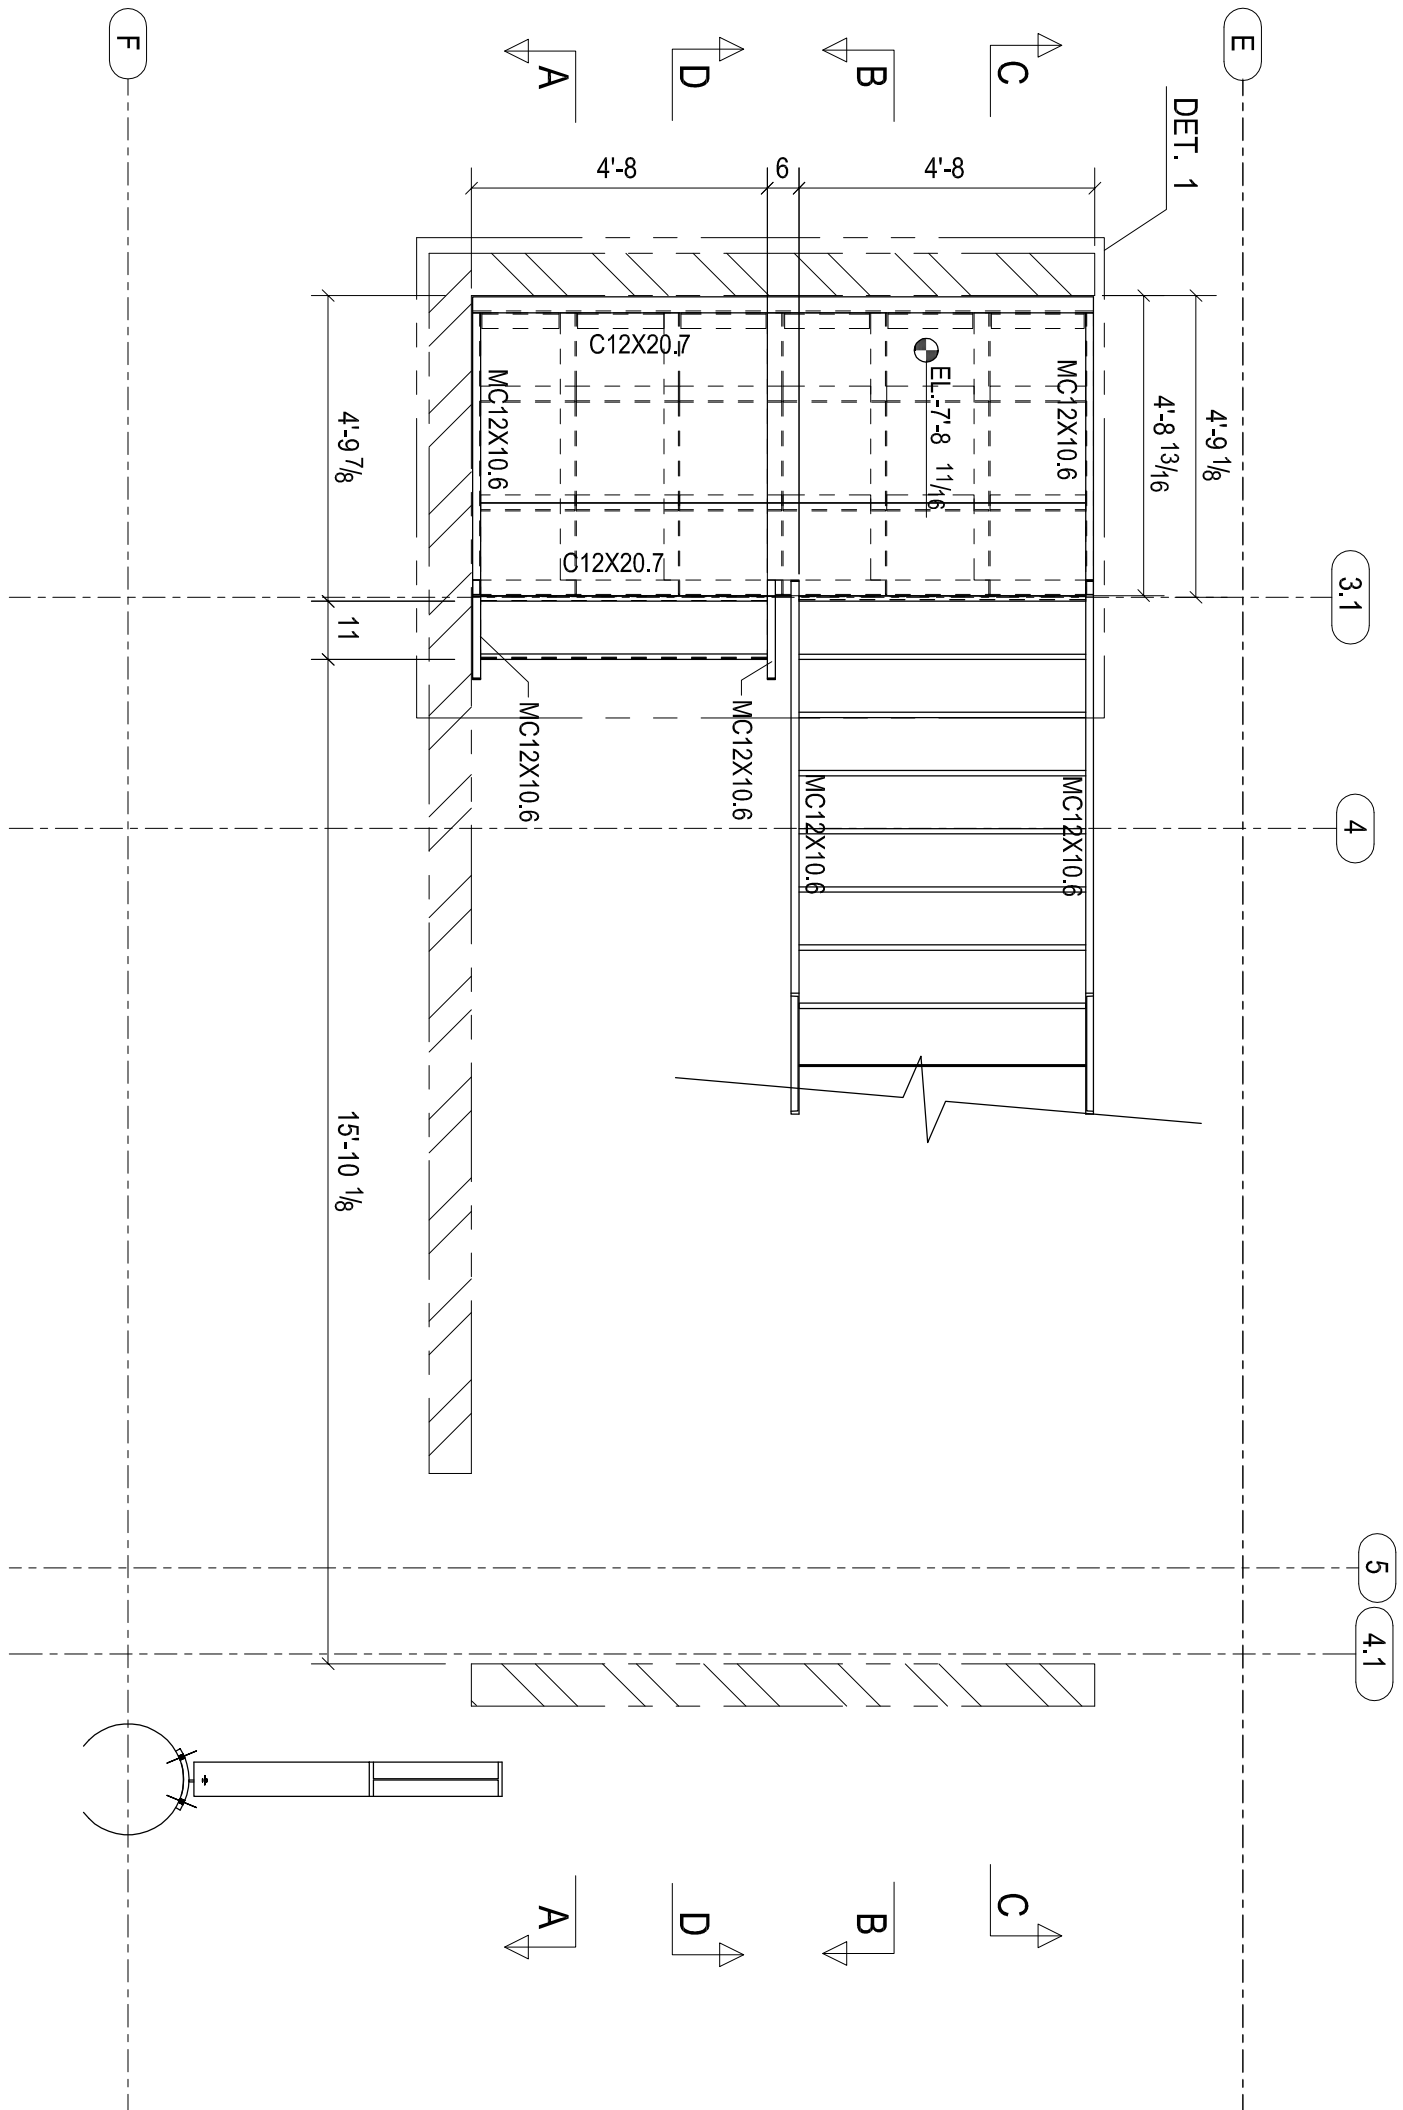


STAIR 3 PLAN @ BASEMENT FLOOR PLAN

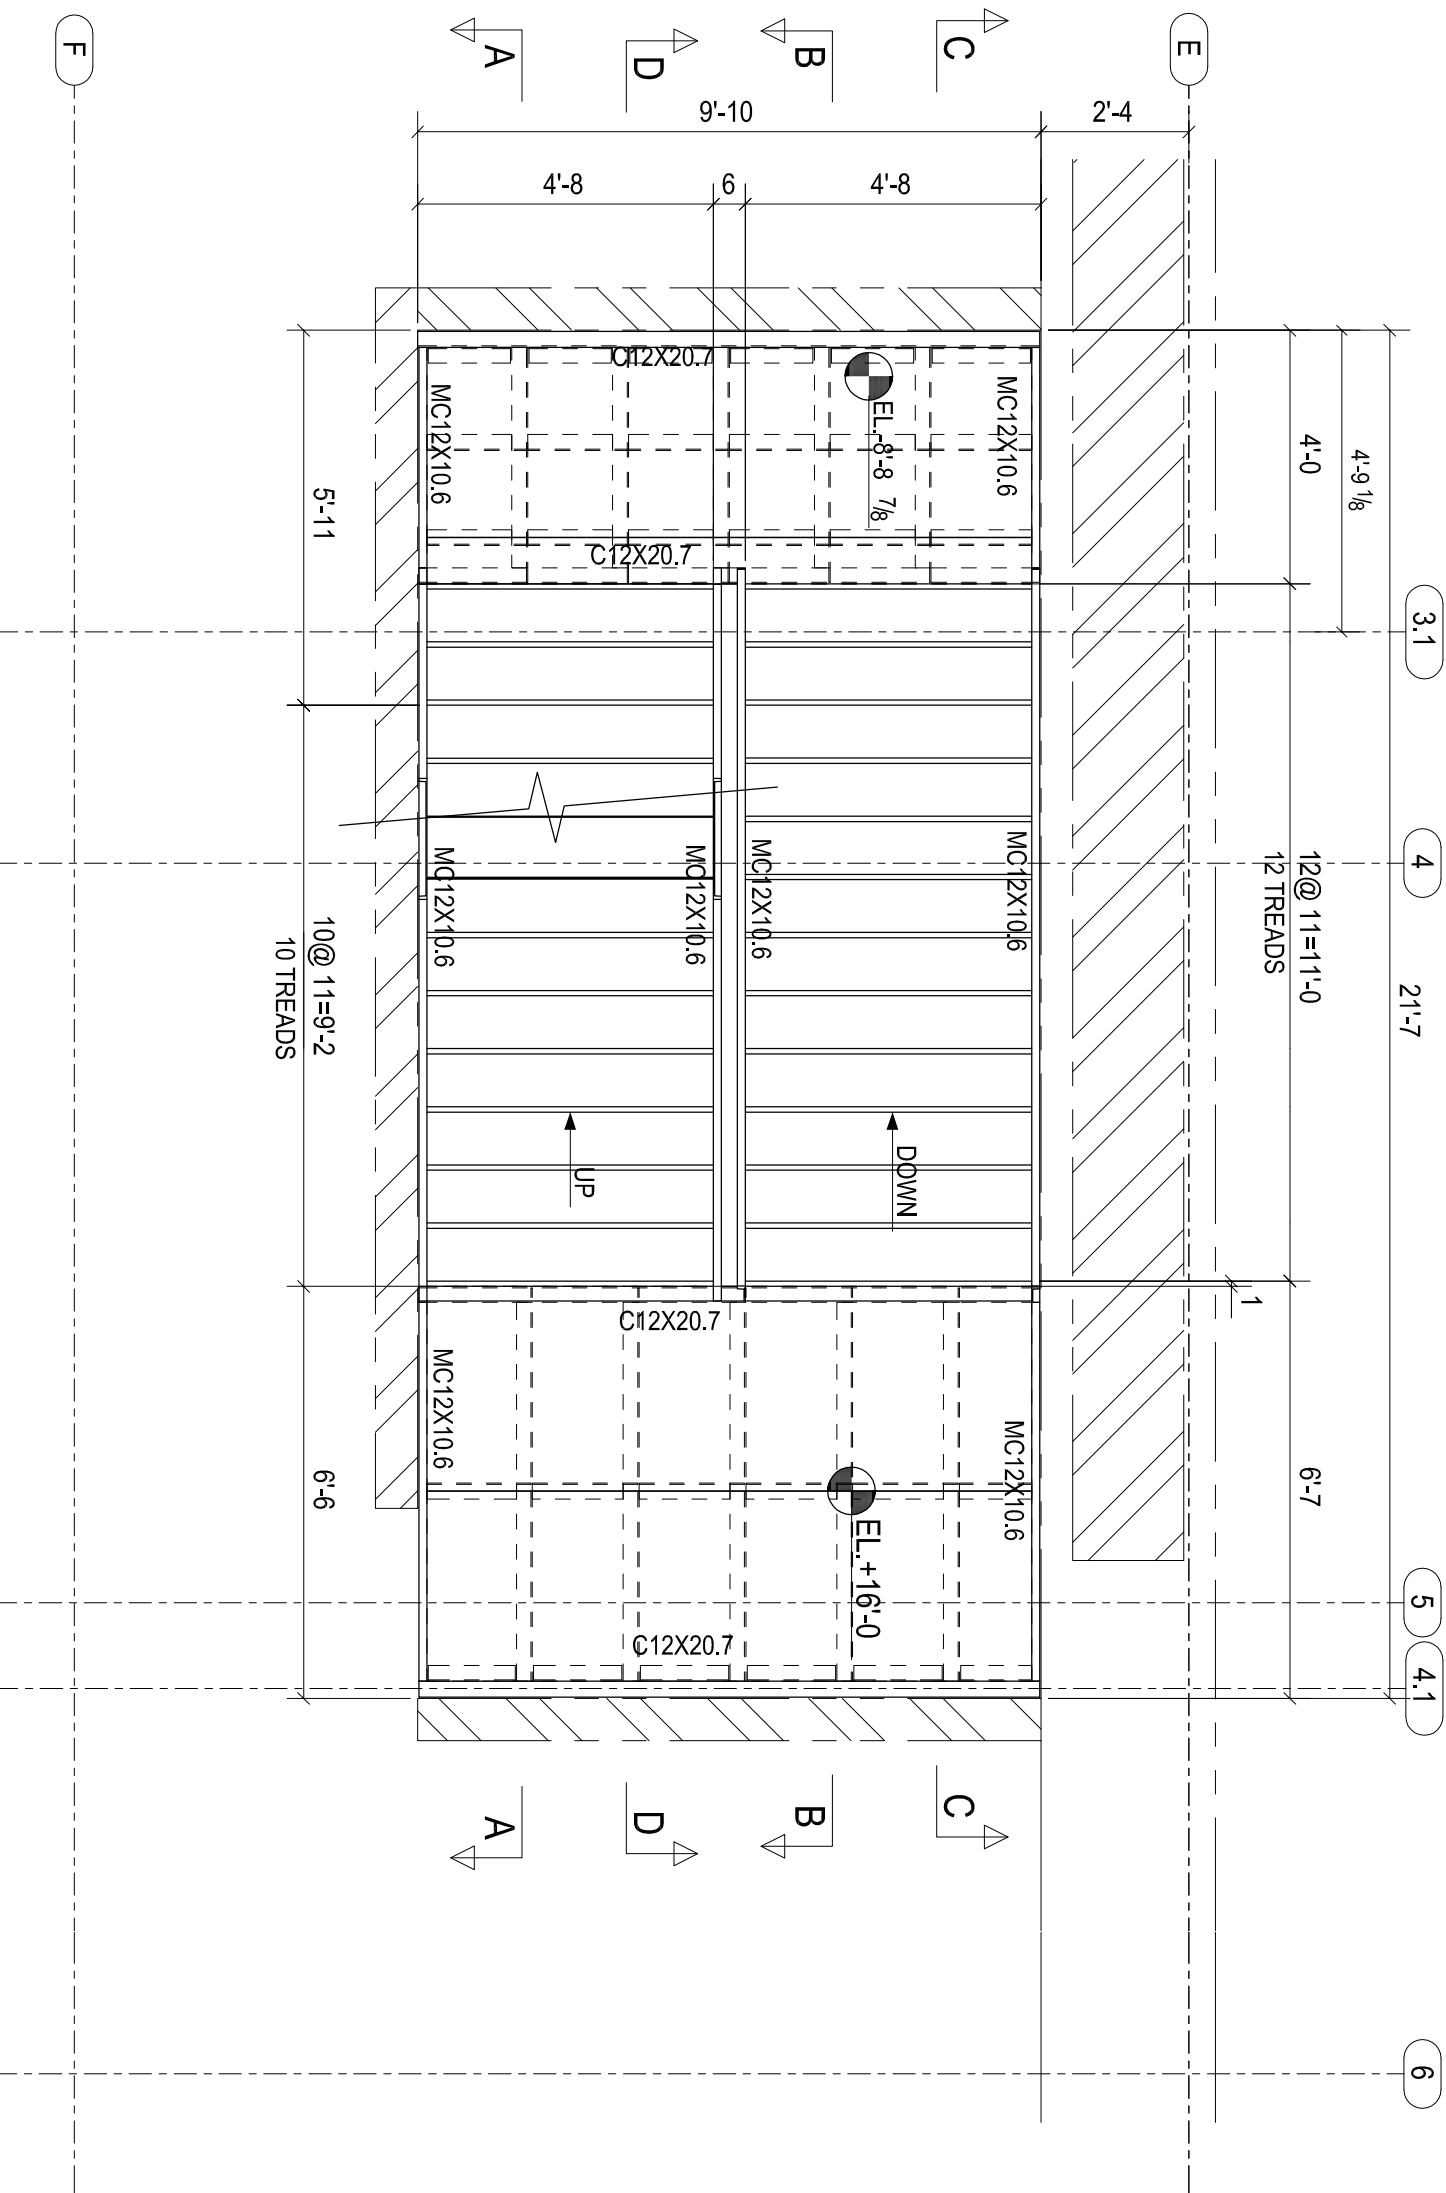


STAIR 3 PLAN @ SECOND FLOOR PLAN

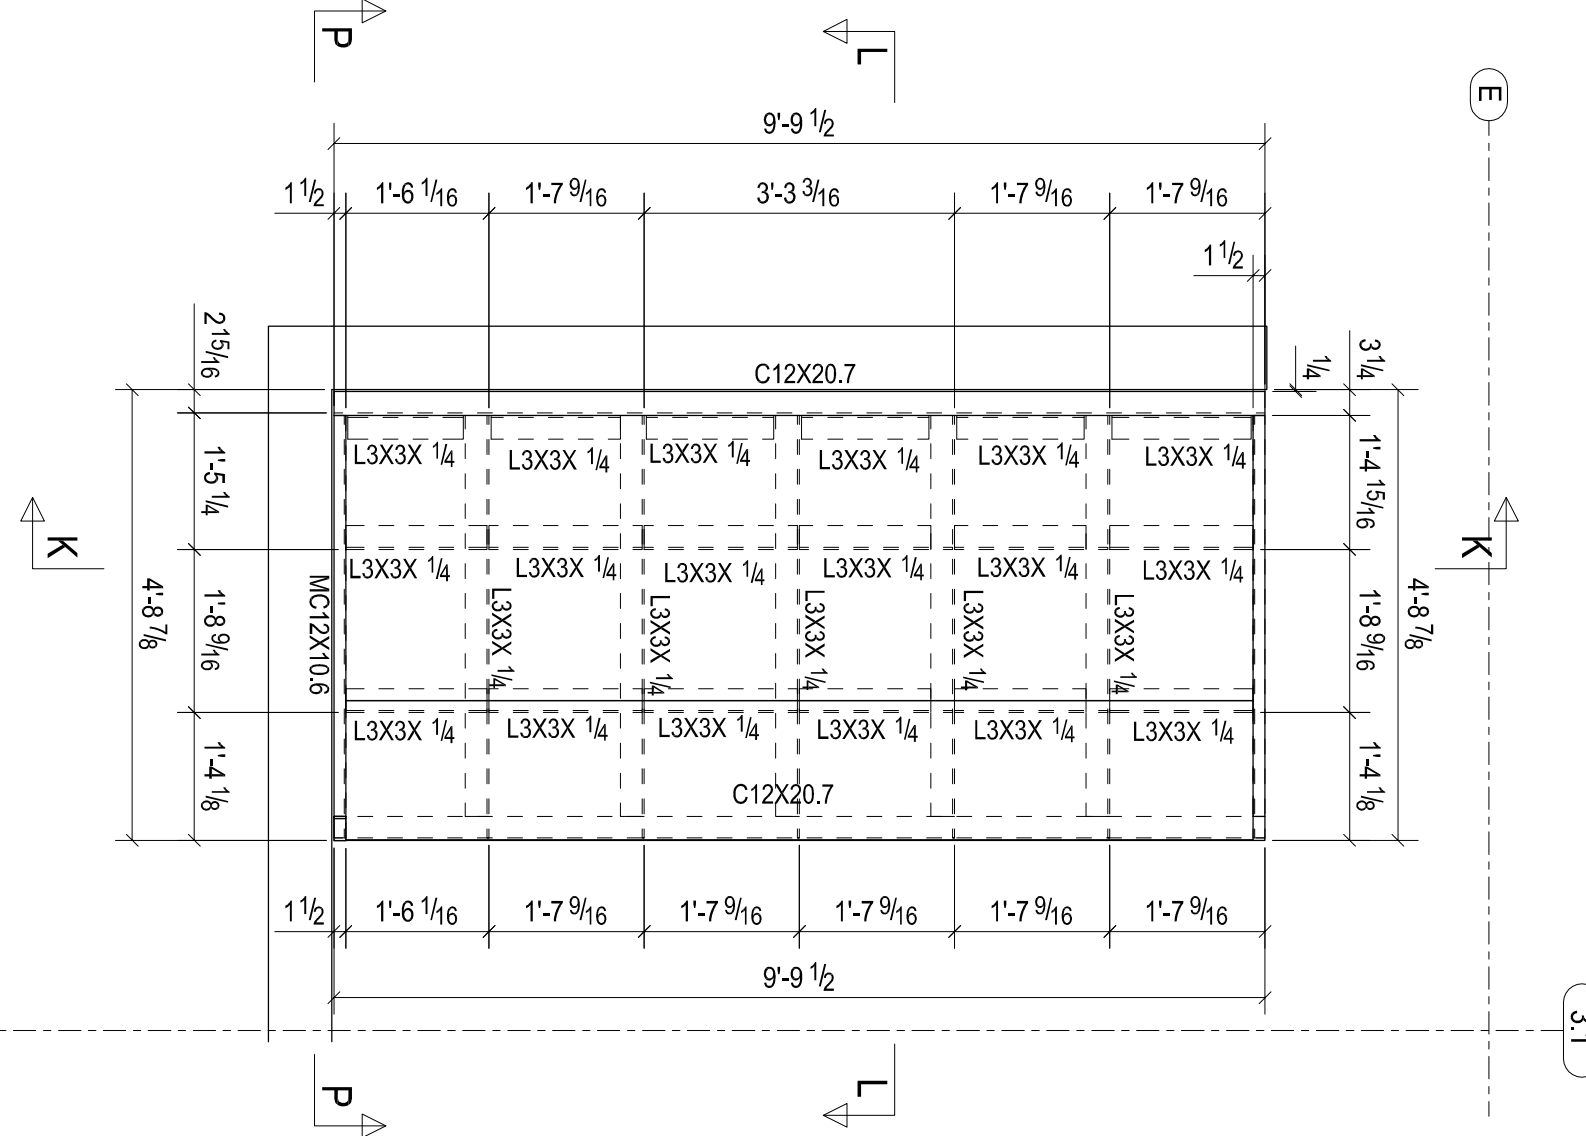


DETAIL 1
TYP. DETAIL FOR LANDING

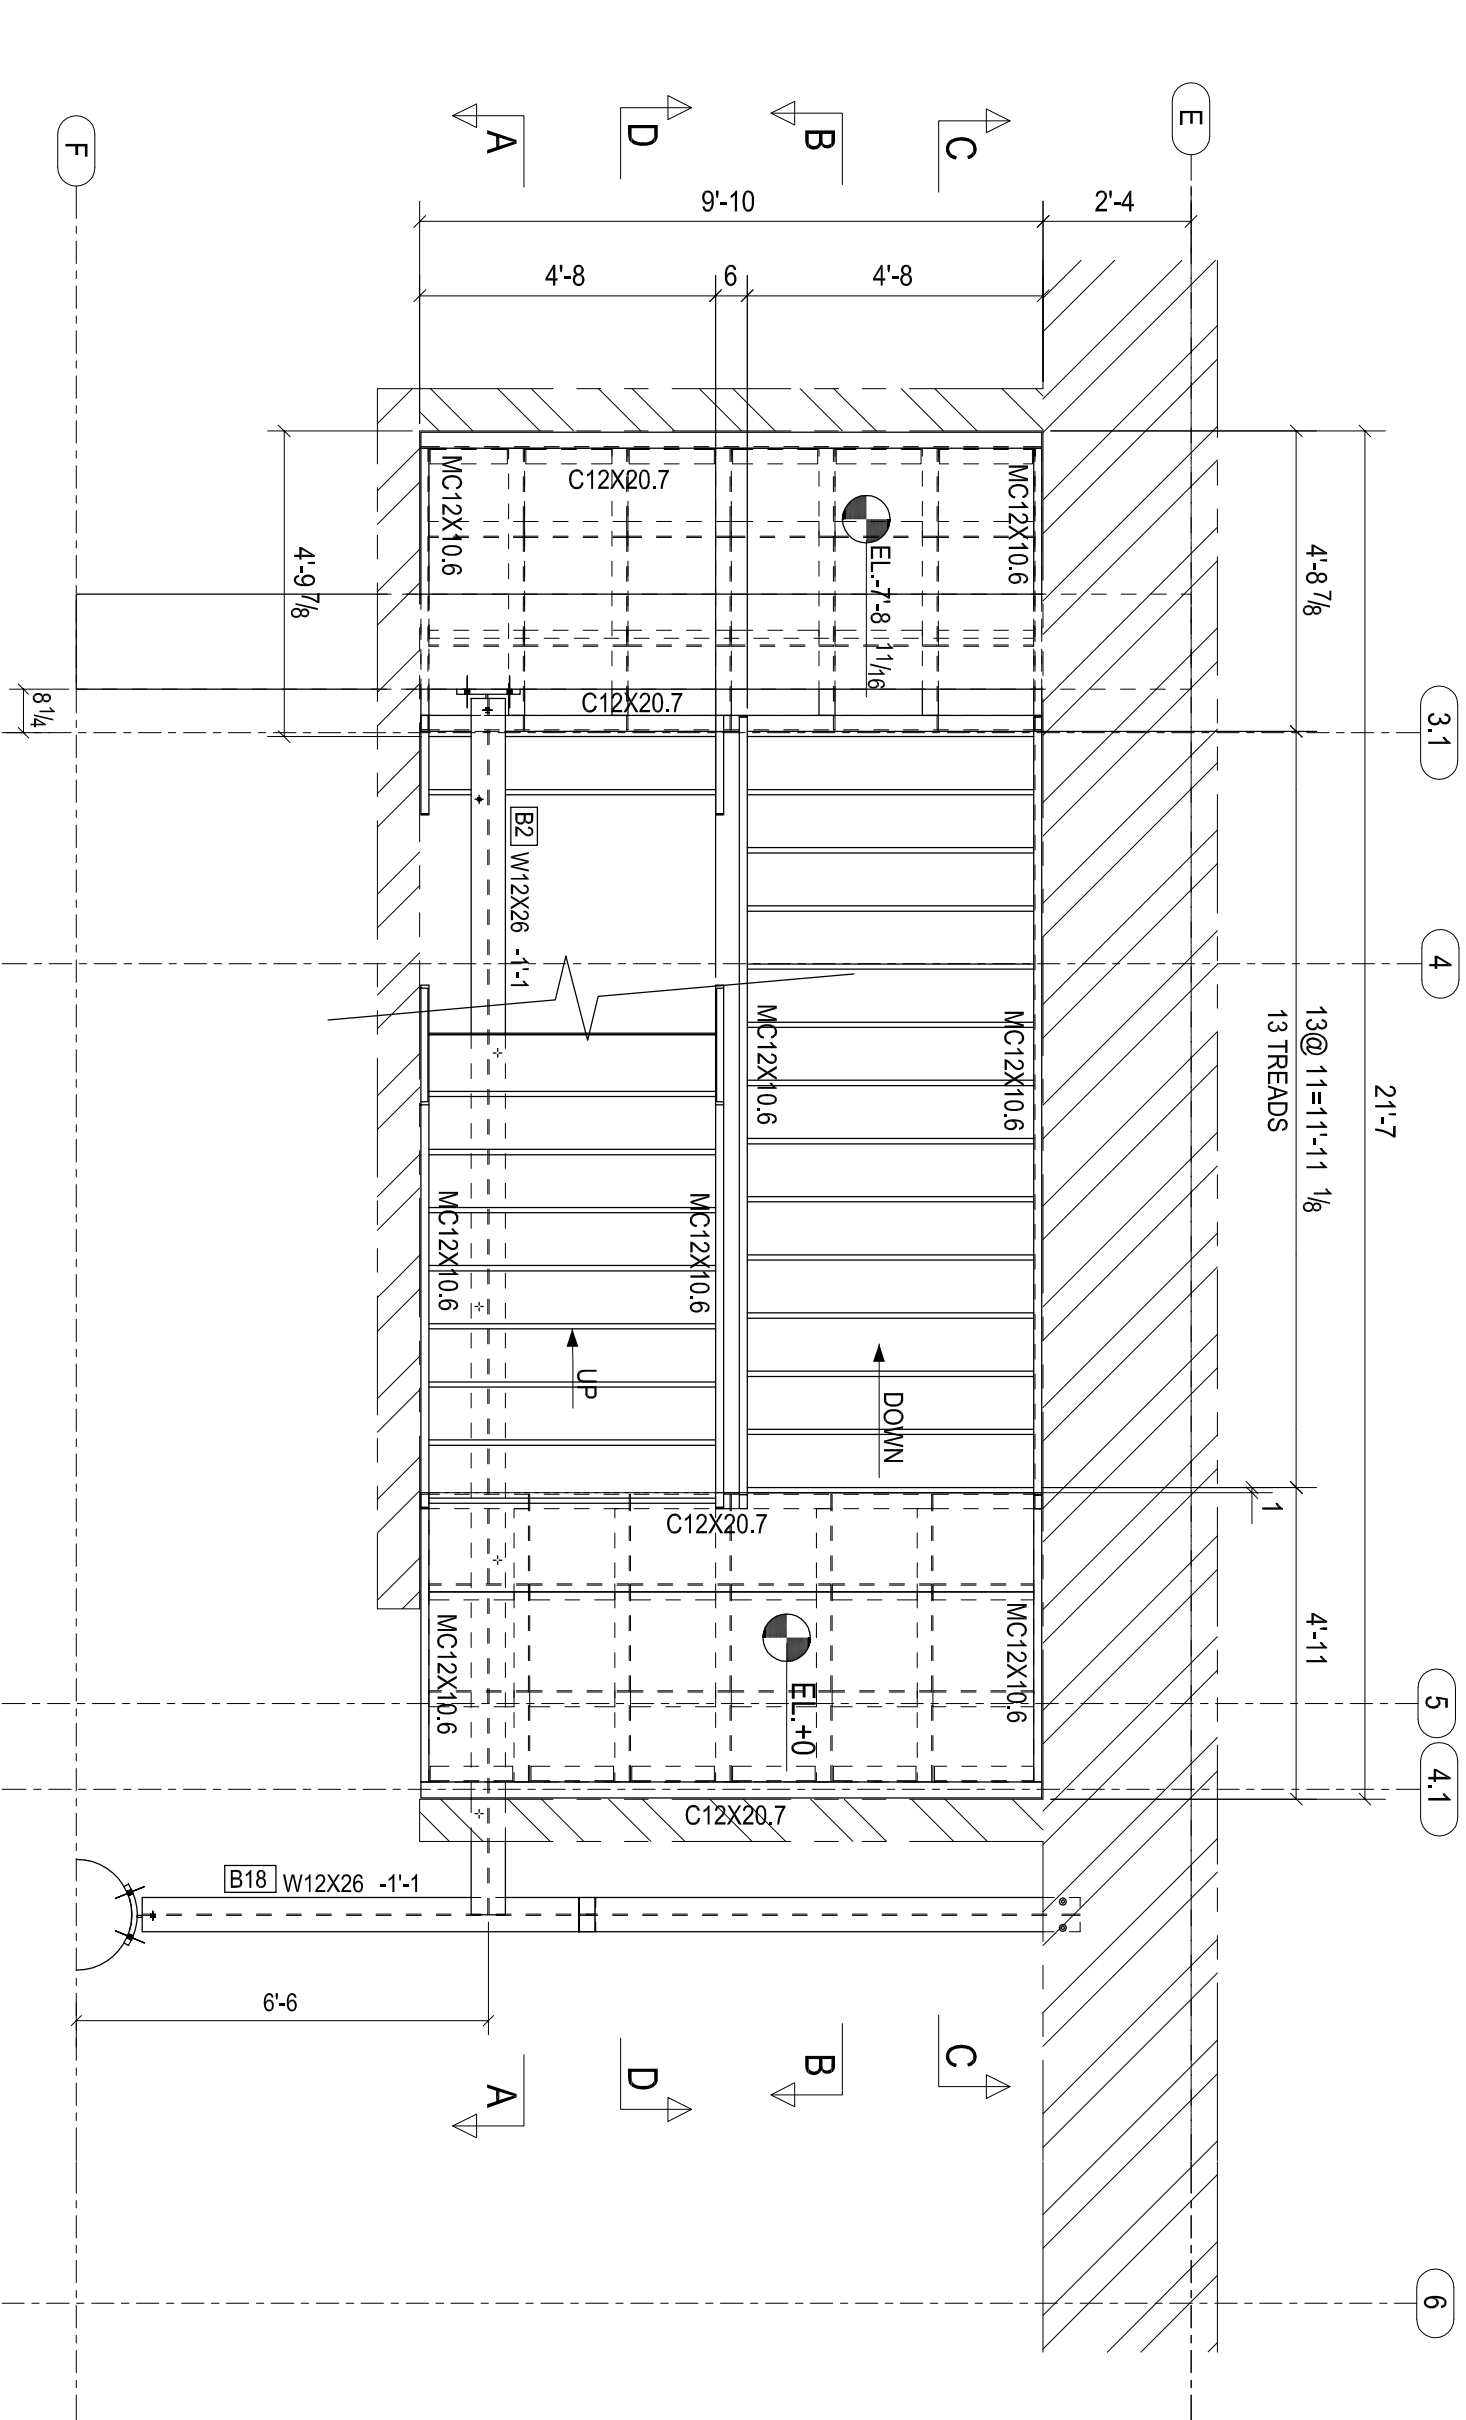

STAIR 3 PLAN @ FIRST FLOOR PLAN

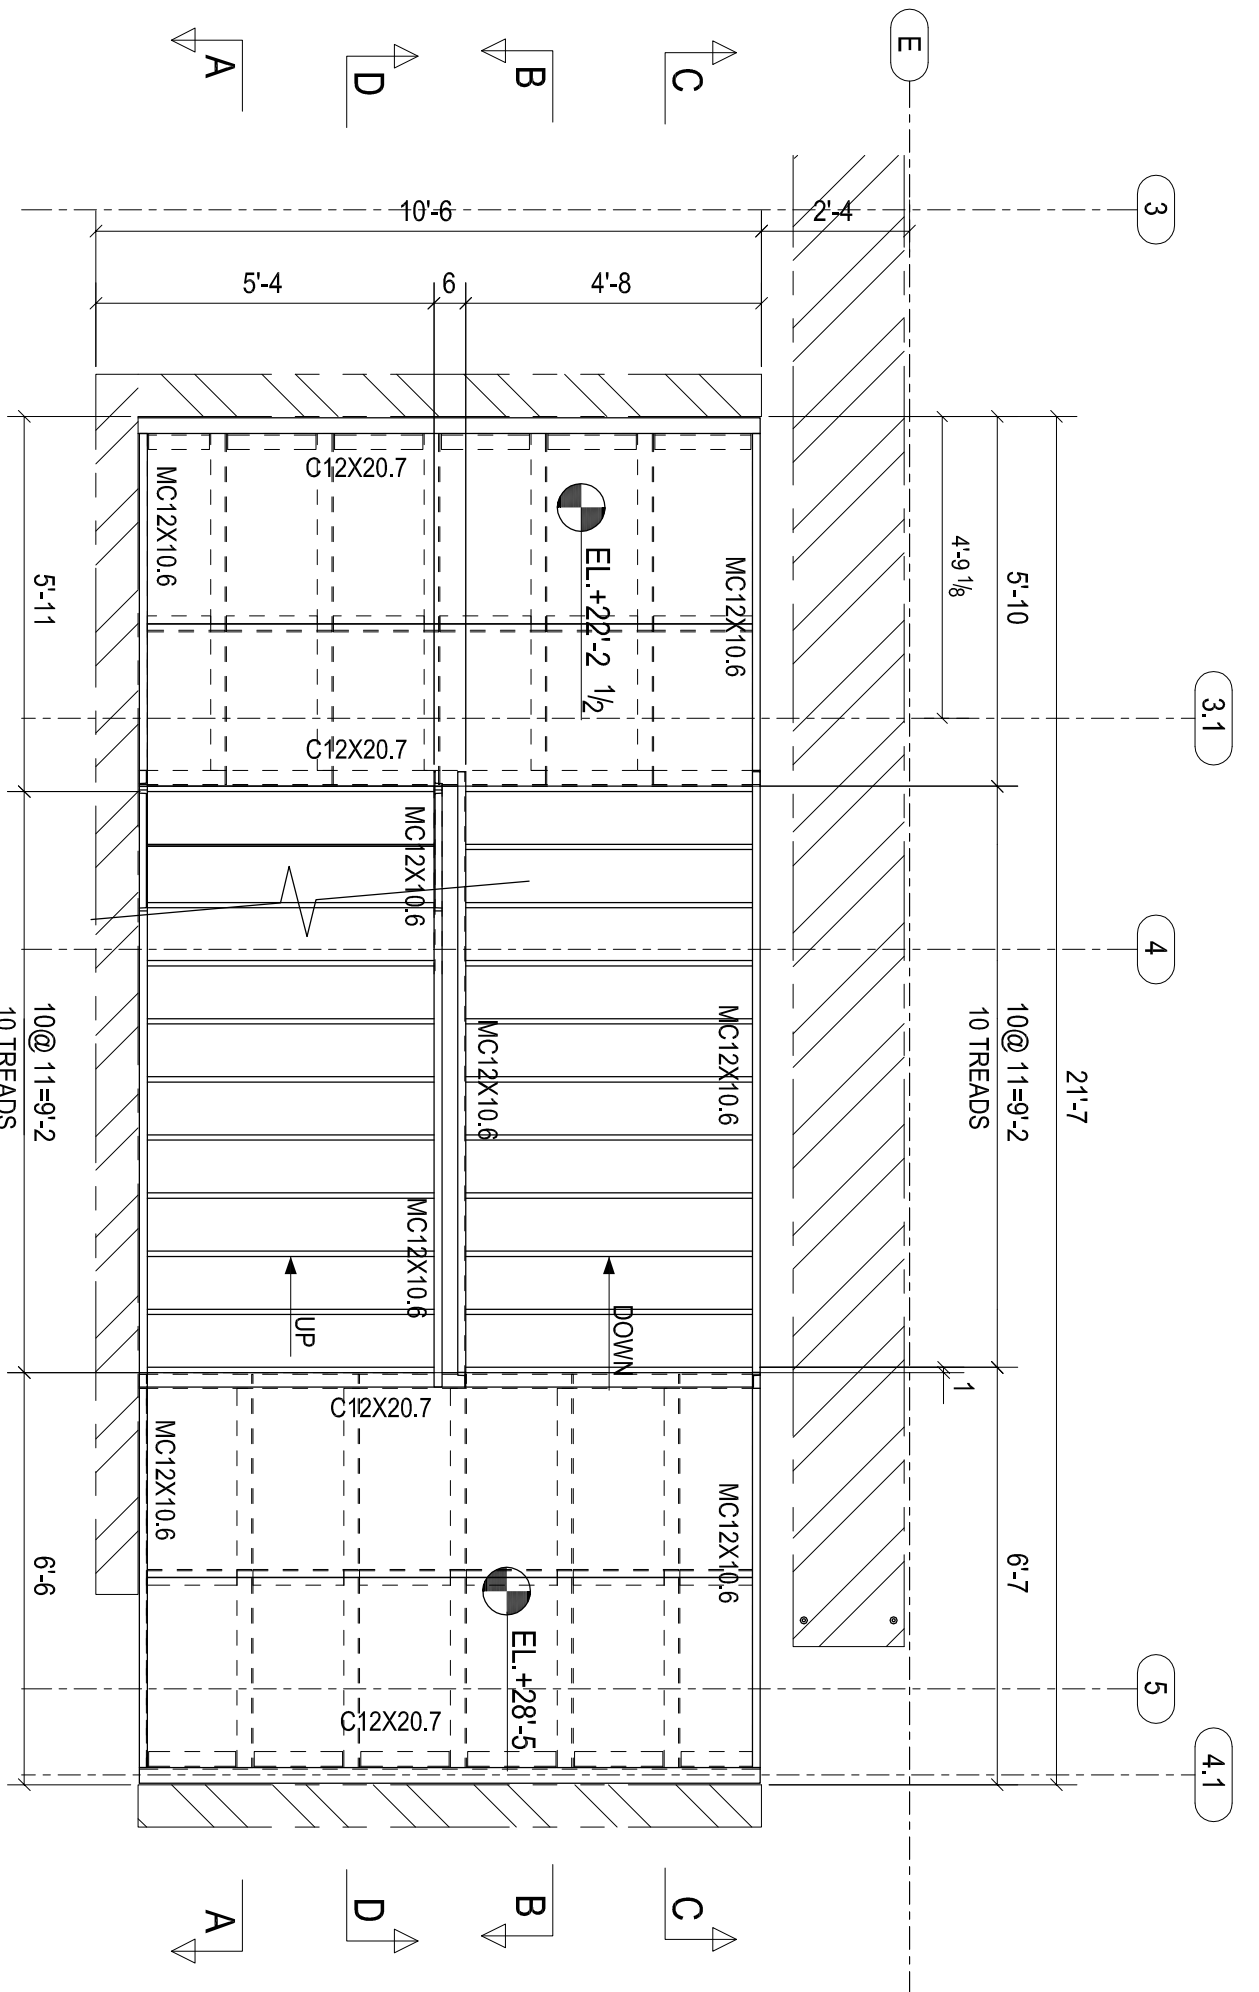

STAIR 3 PLAN @ THIRD FLOOR PLAN

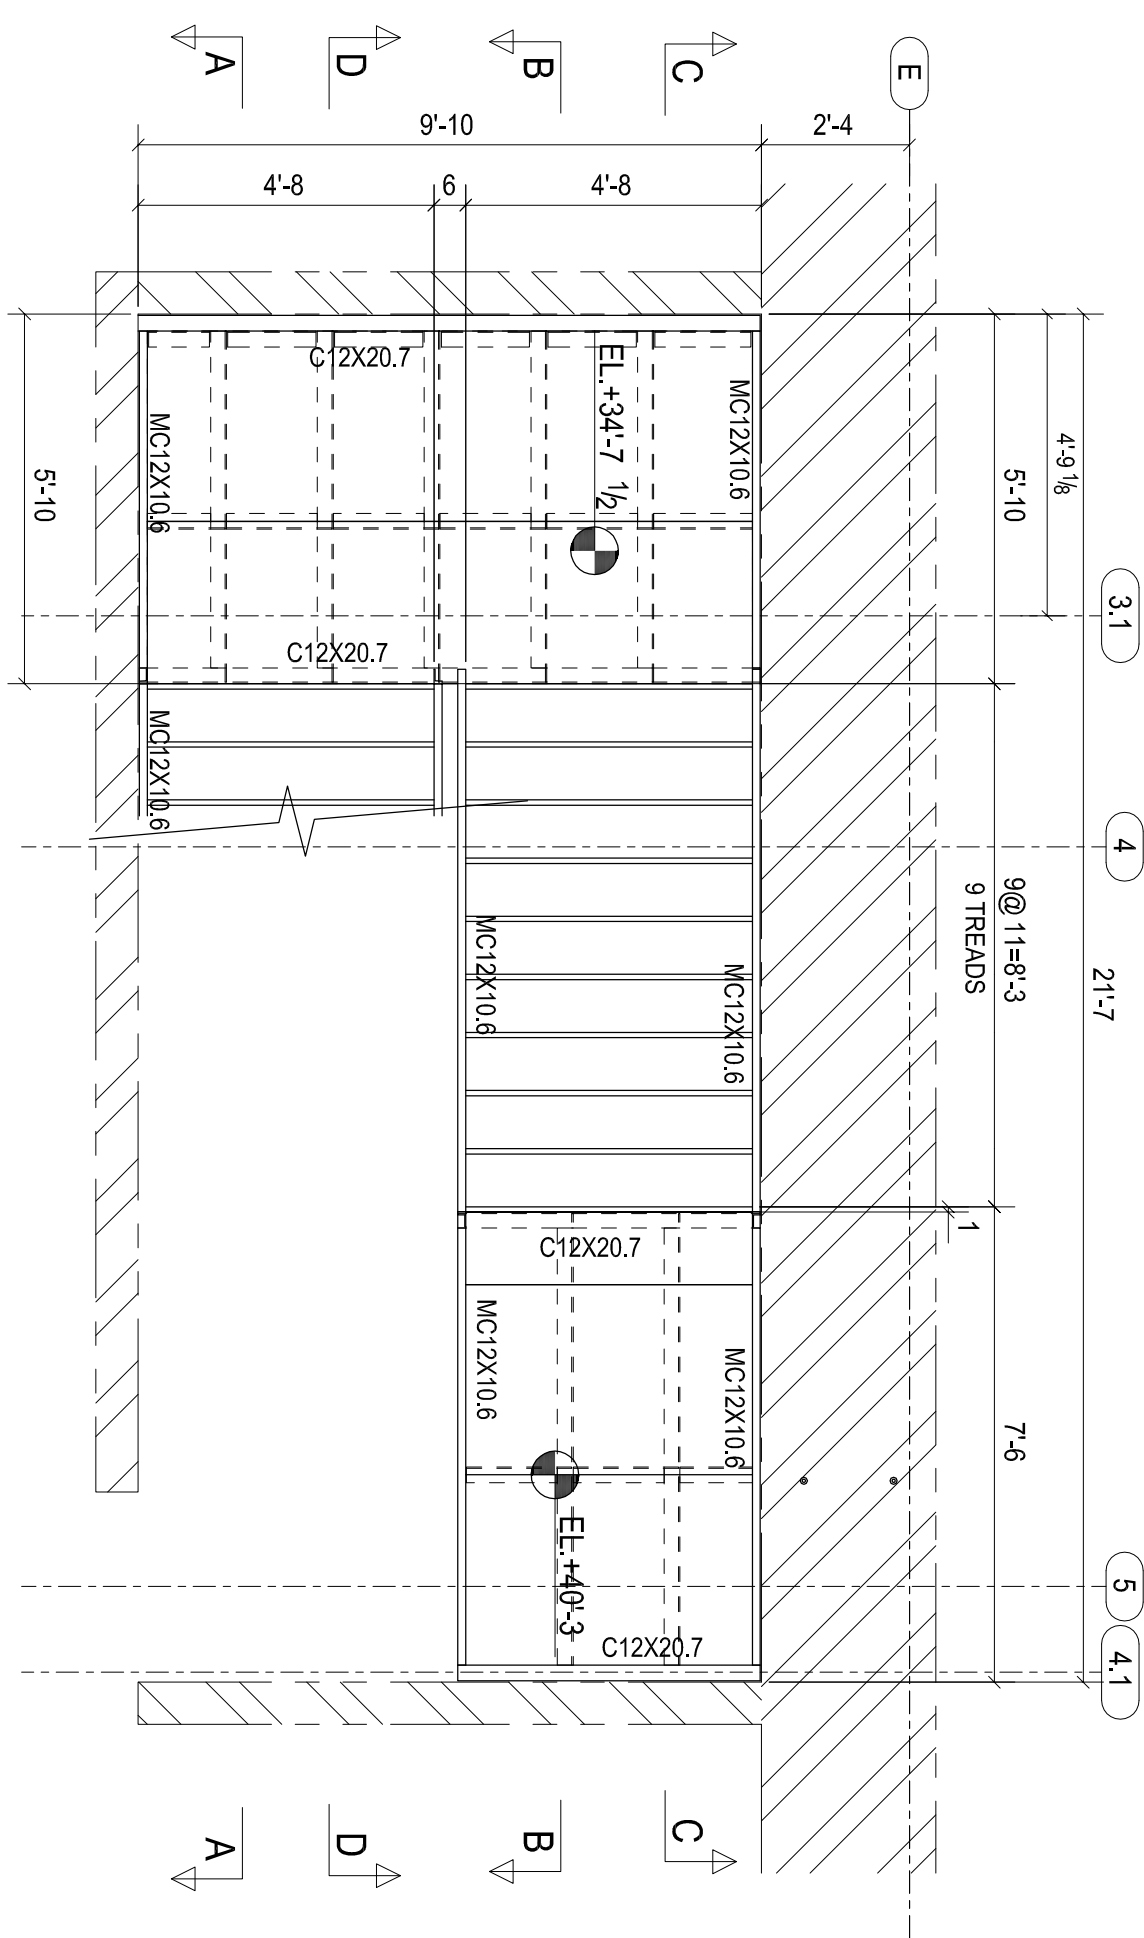

STAIR 3 PLAN @ FOURTH FLOOR PLAN

10@ 11=9-2
10 TREADS

ENGINEER TO VERIFY CLOUDED ITEMS

REV.	FOR REVIEW	DESCRIPTION	DATE	DWN	CHK
1	FOR REVIEW	GENERAL NOTES			
MATERIAL: A500 GR.B					
HOLES: 3/4 DIA. UNF.					
SURFACE FINISH: SSPP-SP3					
AND PAINT: ONE COAT OF SHOP PRIMER U.N.O.					
ELECTRODES: ASTM A25					
DESCRIPTION: STAIR 3 PLANS					
PROJECT NAME: 210 N GREEN ST.					
LOCATION: 210 N GREEN ST. CHICAGO, IL					
DRAWN BY					
DATE			DATE		
DRAWN BY			DATE		
CHECK BY			DATE		
DATE			DATE		
JOB NO.			REV.		
E-13			1		