



PERSPECTIVE:

GENERAL NOTES

1. DO NOT SCALE FROM THE DRAWING. ALL DIMENSIONS MUST BE AS FOLLOWS:
2. ALL DIMENSIONS MUST BE ADVISED TO THE ARCHITECT OR THE ENGINEERS. ALL DIMENSIONS ARE IN MILLIMETERS AND LEVELS IN METERS UNLESS NOTED OTHERWISE.
3. DIMENSIONS ARE TO BE VERIFIED ON SITE AND APPROVED BY THE ENGINEERS BEFORE COMMENCEMENT OF WORK.
3. THIS DRAWING SHOULD BE READ IN CONJUNCTION WITH OTHER RELEVANT ARCHITECTURAL, STRUCTURAL, MECHANICAL AND ELECTRICAL DRAWINGS AND ALL RELEVANT SECTIONS OF THE SPECIFICATIONS.

LEGEND:

[illegible]

CLIENT:

CONSULTANT.

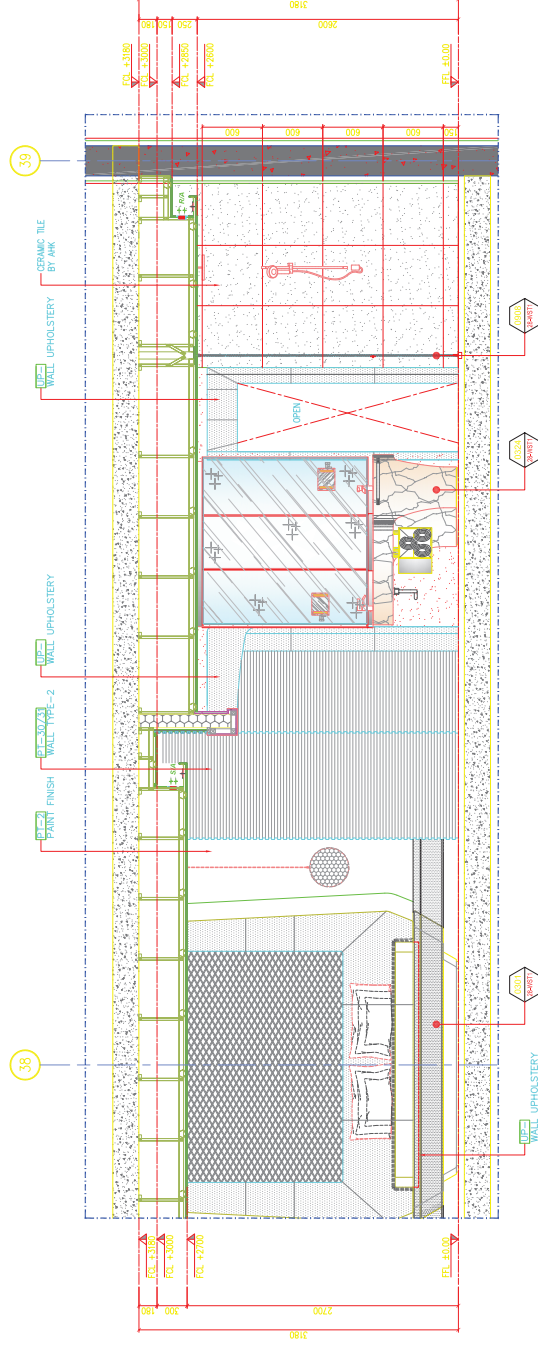
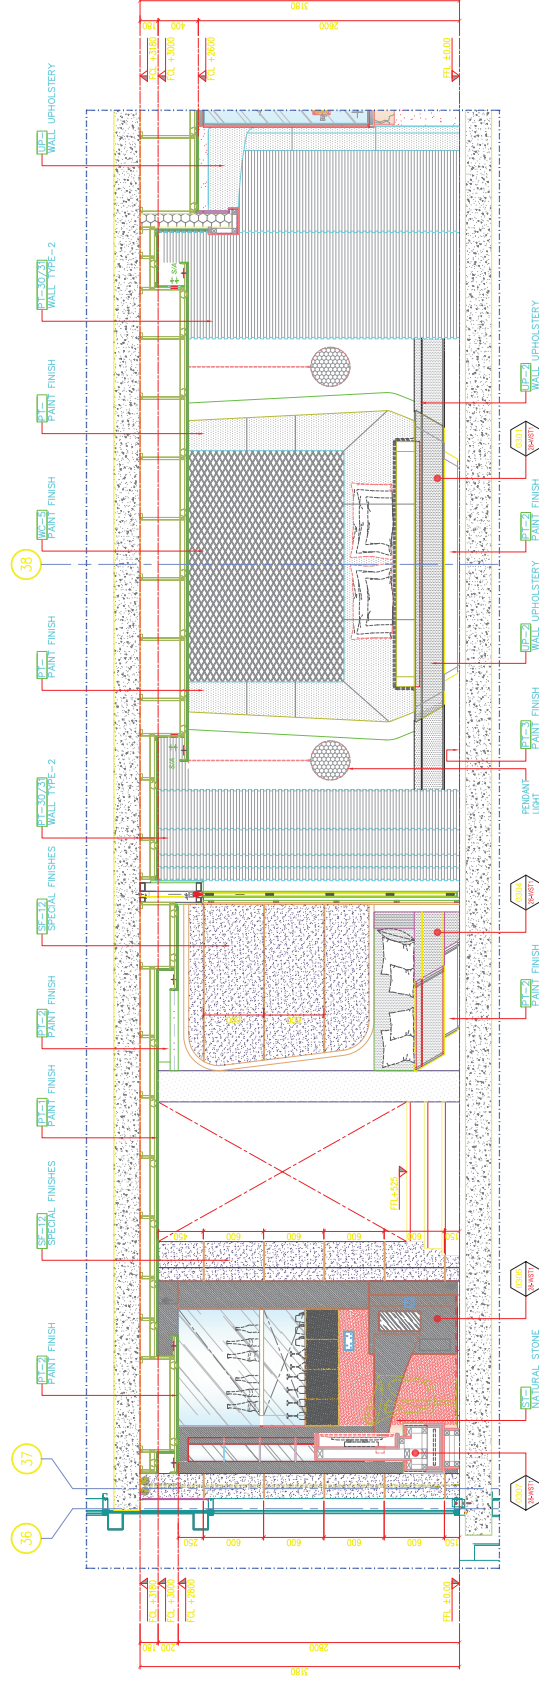
MAIN CONTRACTOR:	
------------------	--

IN CONTRACTOR.

DESIGN MGR.	APPROVED BY:
STRUCT. ENG.	CHECKED BY:
ARCHITECT	CHECKED BY:
MEP	CHECKED BY:

DRAWING TITLE

THE UNIVERSITY OF CHICAGO

[illegible]

C	ELEVATION
---	-----------

SCALE 4.0E