




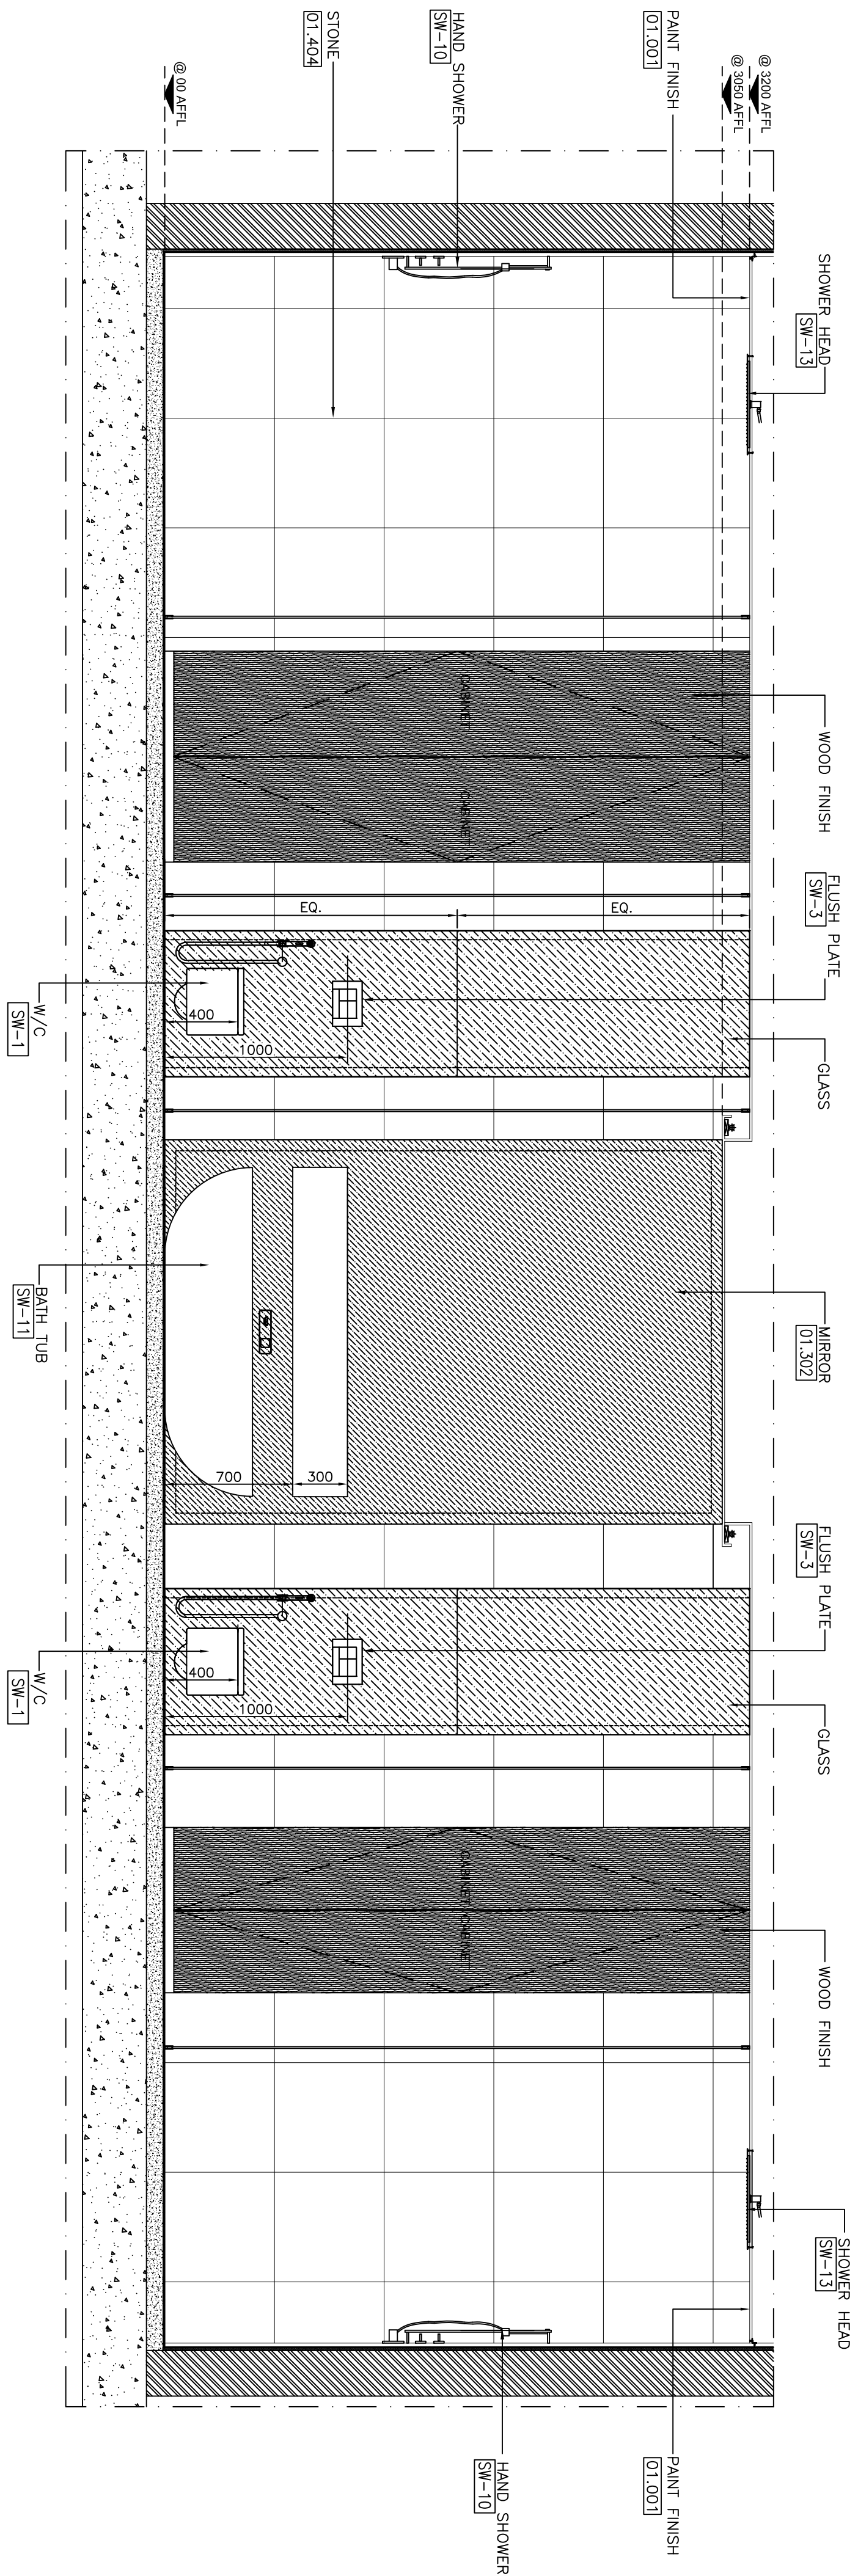


SECTION-A
SCALE 1:25

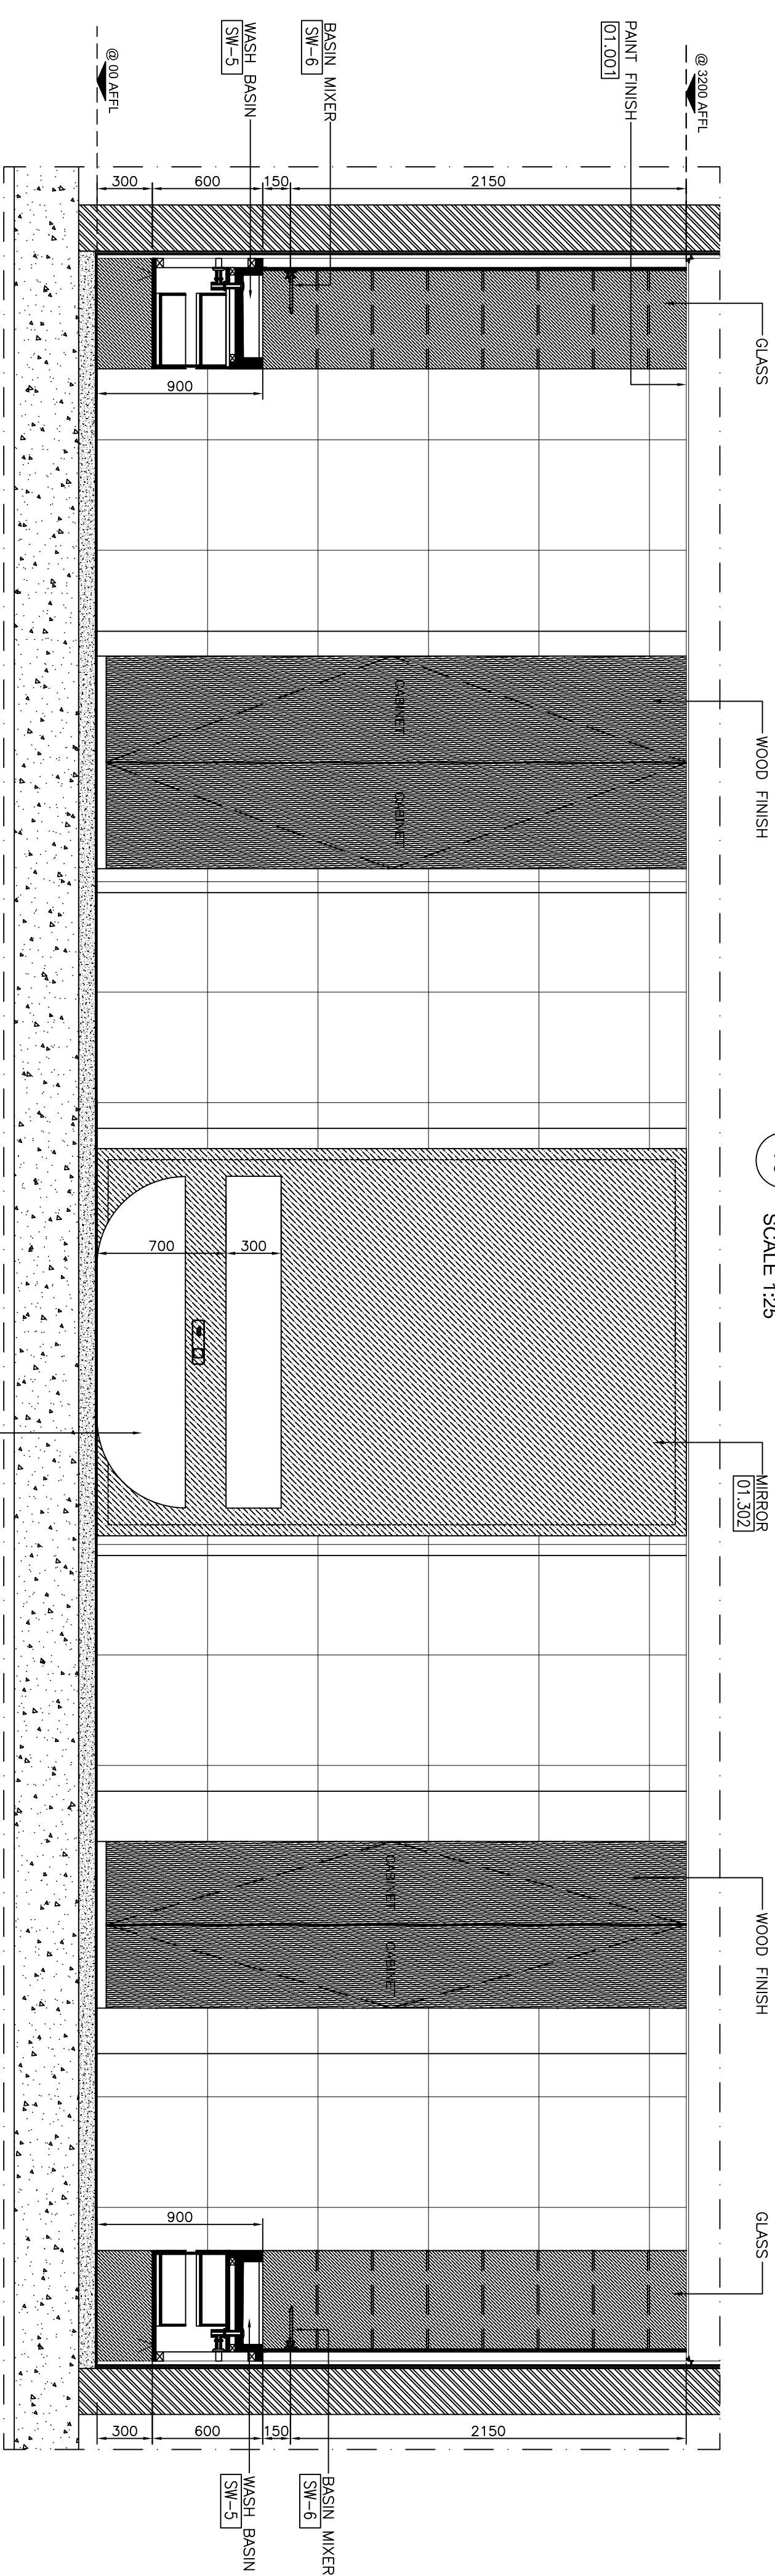

SECTION-B
SCALE 1:25

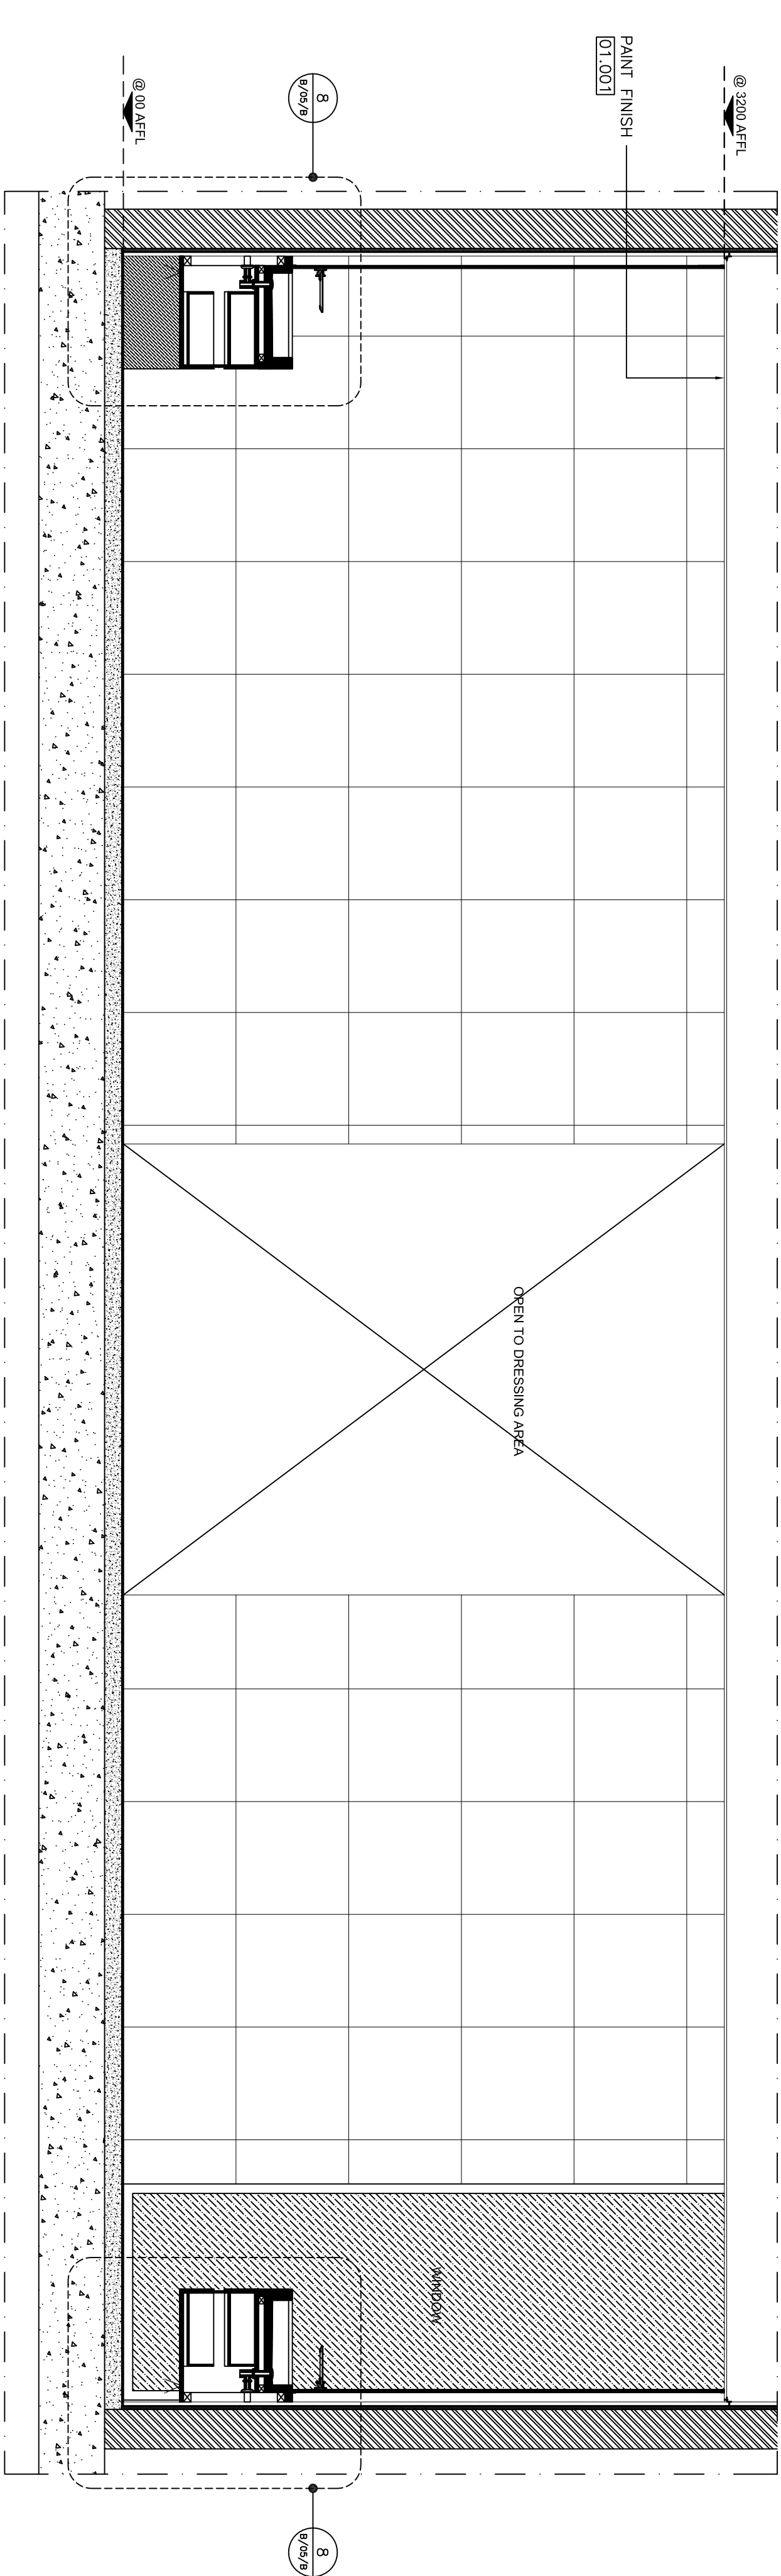

SECTION-C
SCALE 1:25

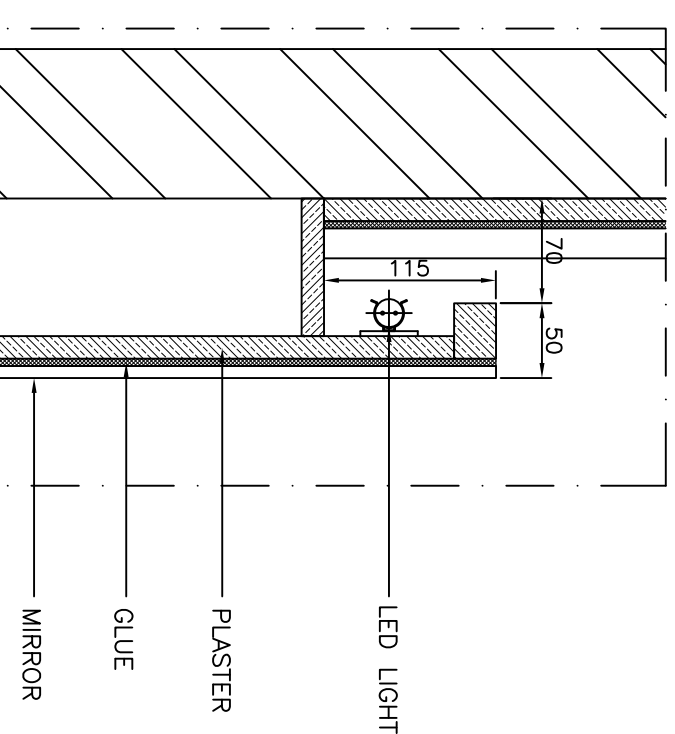

SPOT DETAIL
SCALE 1:5

Notes:
- All dimensions should be checked on site prior to construction.
- The Architectural Drawing package should be read in conjunction with the Bill of Materials (BOM) and the Construction Schedule (CS) from the architect designer.

Client
Mr. Abdulla Bin Lohel

Project
Detail Design
Villa - Nod Al Shiba
Bottomroom-03
Section

Scale
VARIES @ A1
Date
02.01.2016
Dwg/Rev.

B/05/B

