


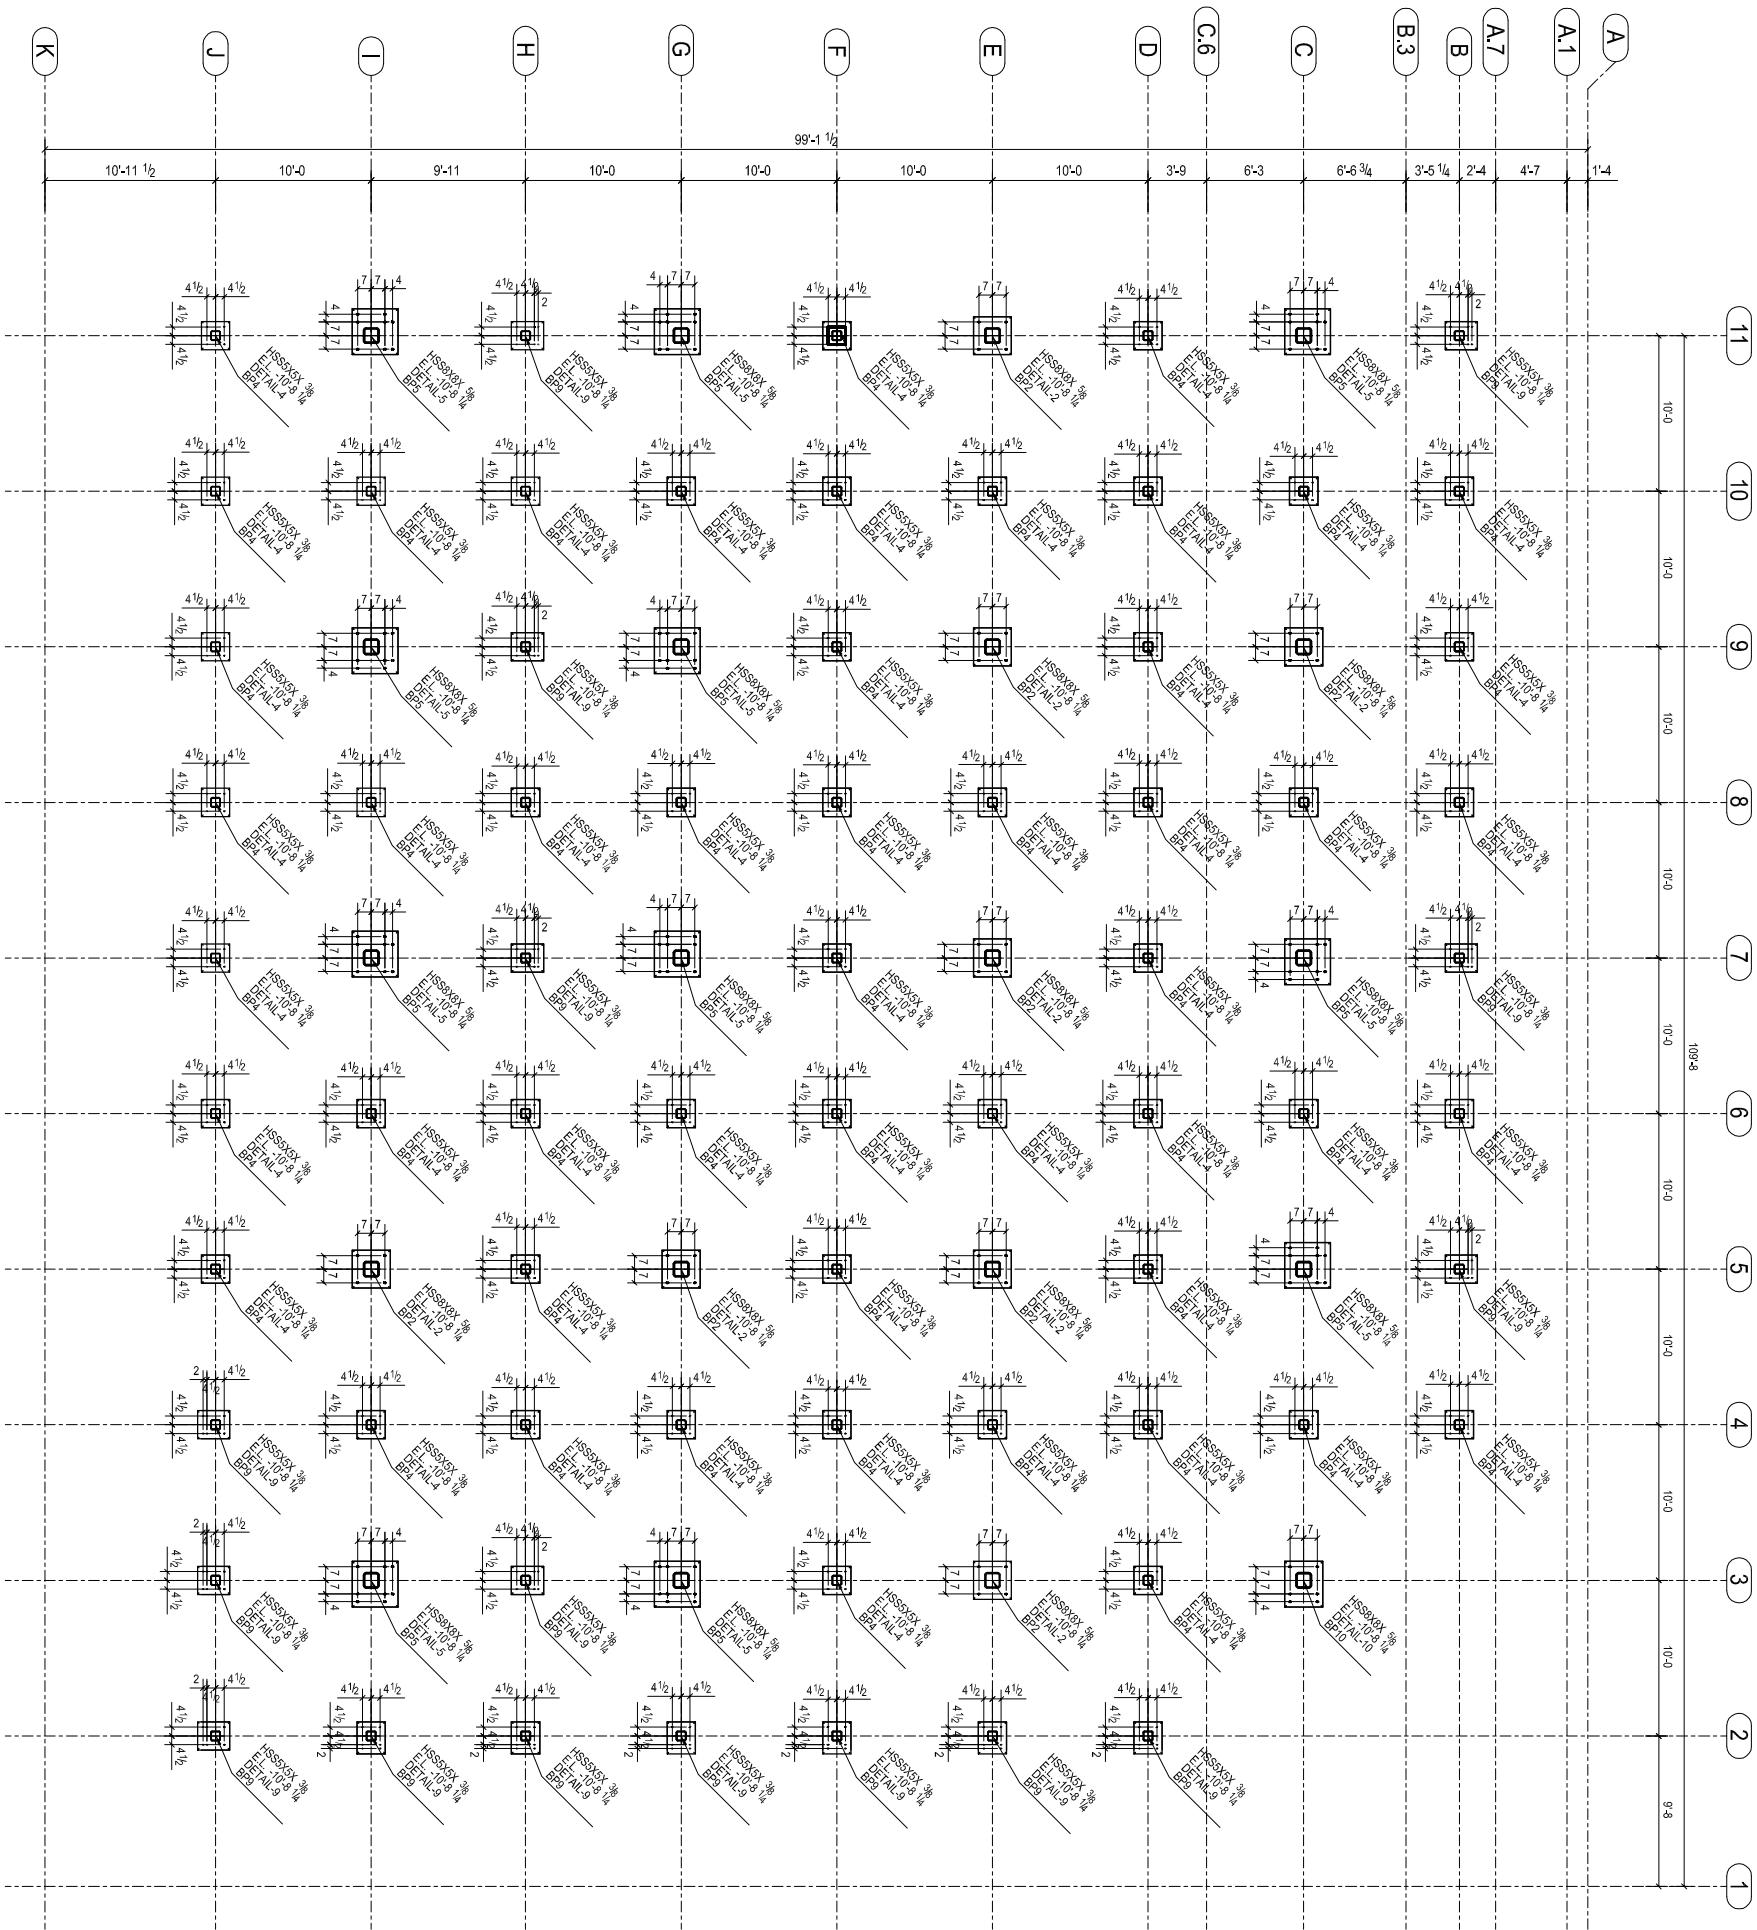

PROJECT:
122 W 146TH STREET
NEW YORK CITY, NY 10039

CLIENT:

DRAWING TITLE:

PROJECT:
122 W 146TH STREET
NEW YORK CITY, NY 10039

A	02/02/2015	For Approval
	NO.	REVISION
DESIGNER: ...		
DRAWN BY: DS		
CHECKED BY: SP		
DATE: 02/02/2015		

CONSULTANTS:

MJE & D

MJ ENGINEERING & DESIGN

134 BELLEVILLE AVE

BELLEVILLE NJ 07109

PHONE : (201) 365-8065

EMAIL : YOUSSEFP@GMAIL.COM

DRAWING NO.: AB1.2	
SHEET NO.: AB1.2 (2 of 2)	