
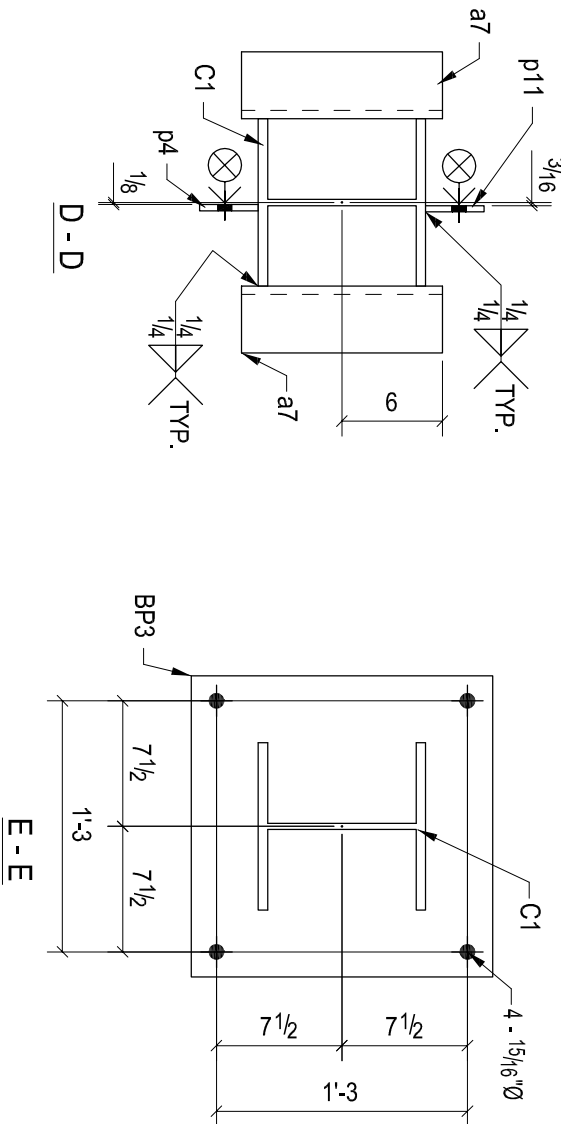
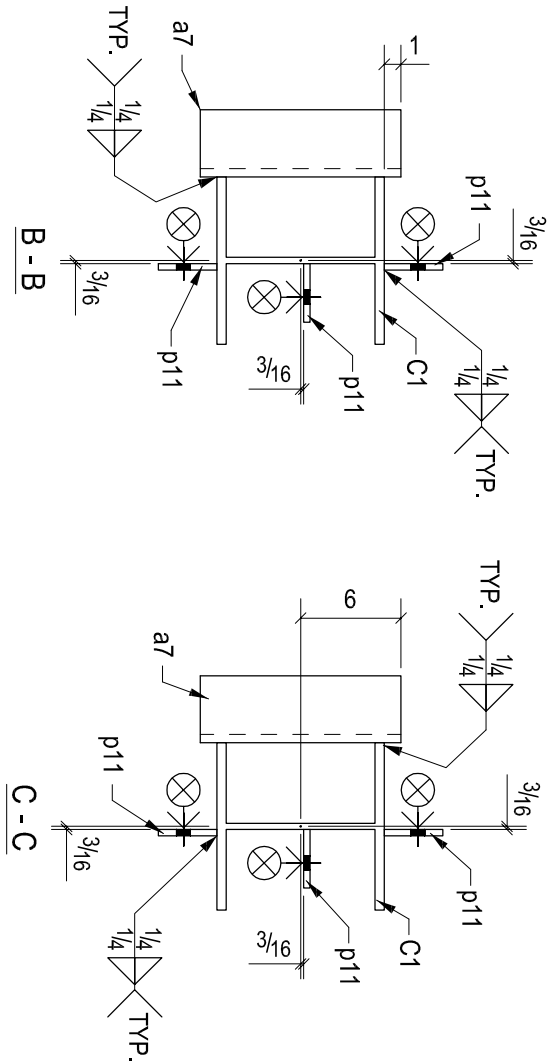
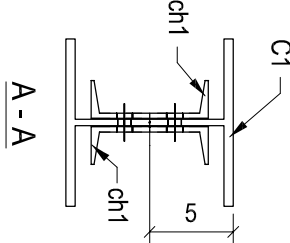


GRID LOCATION	BOTTOM ELEVATION
J/2	-10'-9"

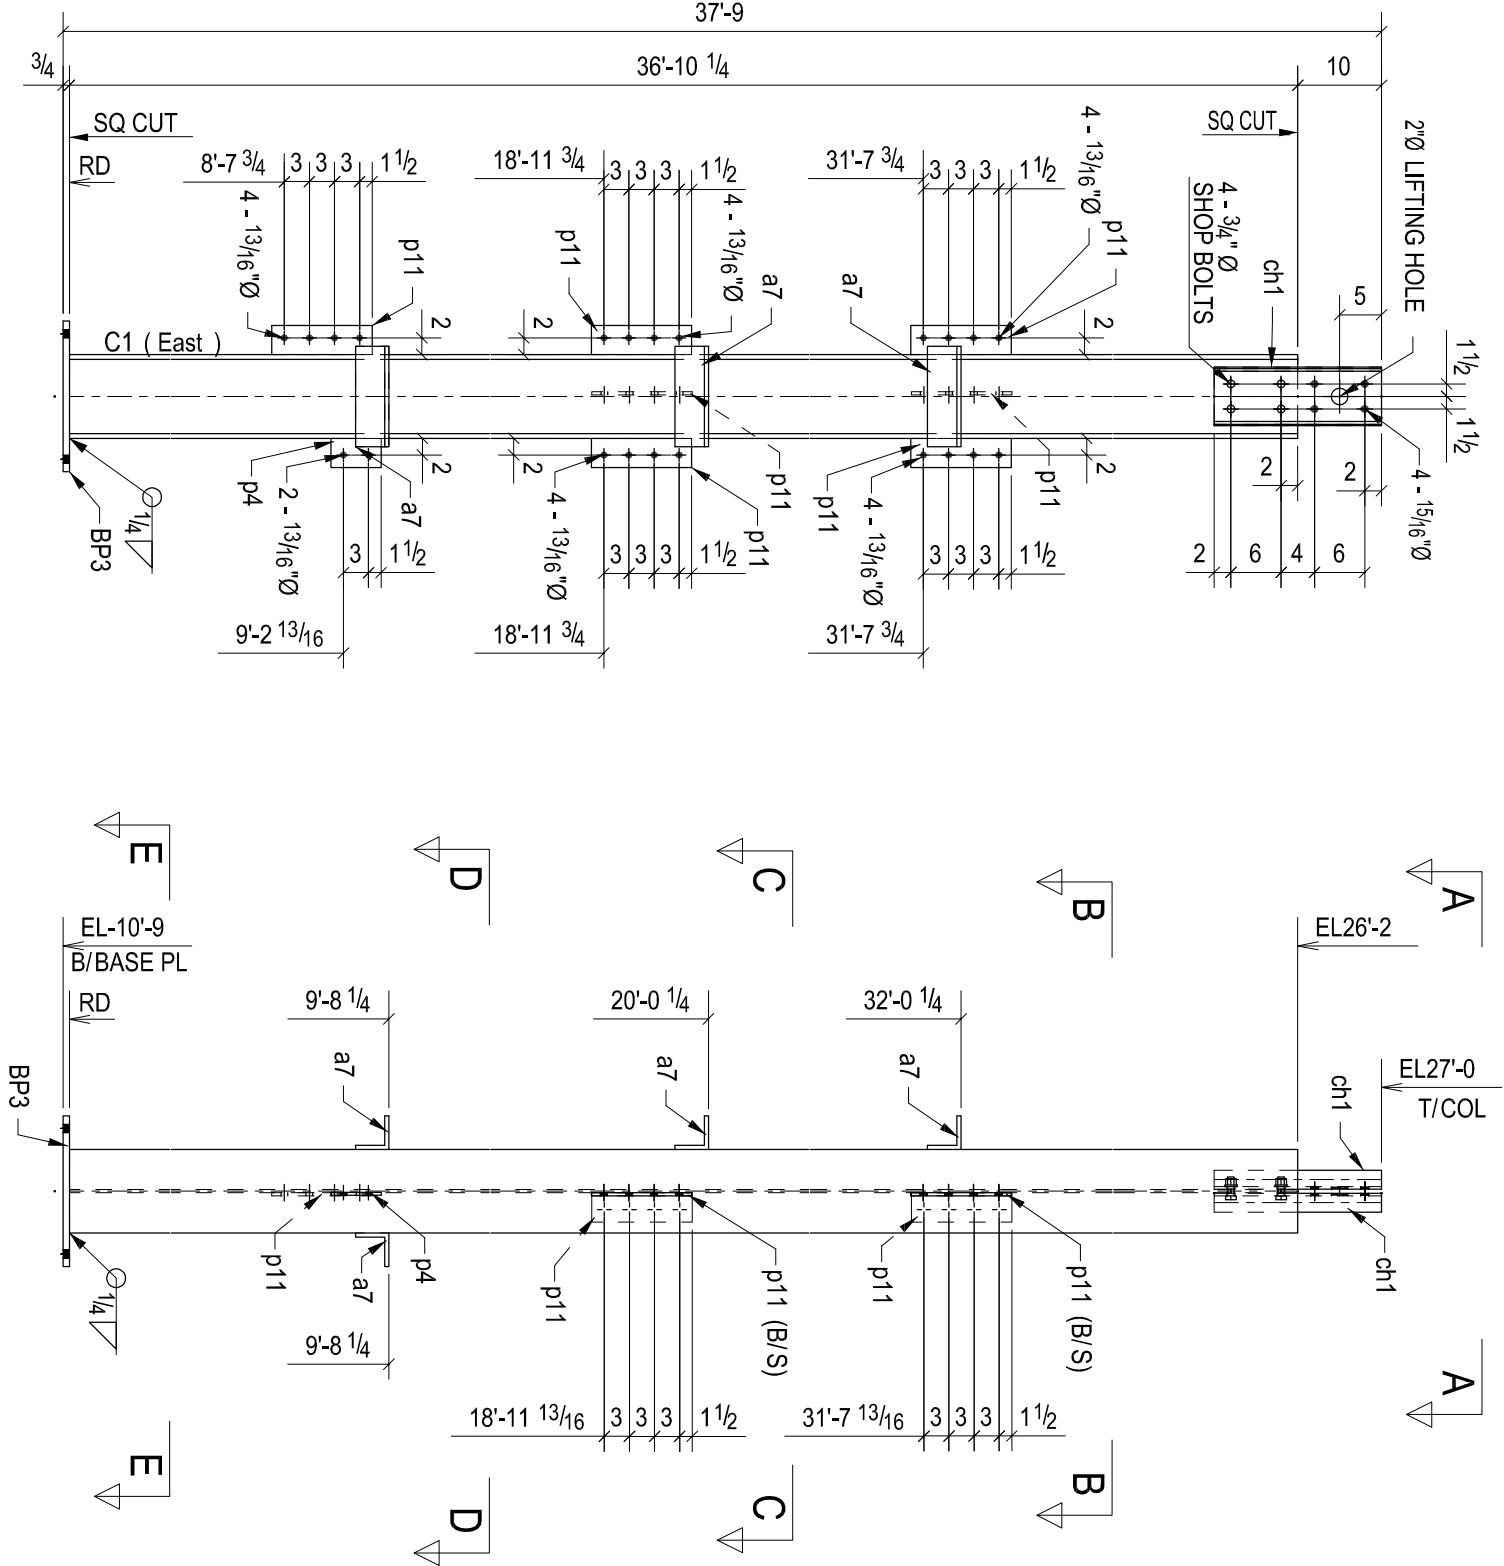

ONE - COLUMN - C1

BILL OF MATERIAL

SHIP	MARK	NO PCS	DESCRIPTION	LENGTH	PIECE MARK	GRADE	REMARKS
1	C1	1	W10X49	36'-10 1/4"		A992	
		1	PL3/4"X18"	1'-6"	BP3	A36	
		4	L4X4X1/2	1'-0"	a7	A36	
		2	C7X12.2	1'-8"	ch1	A36	
		1	FL3/8"X3 1/2"	0'-6"	p4	A36	
		7	FL3/8"X3 1/2"	1'-0"	p11	A36	
		4	3/4"Ø SHOP BOLT	0'-2 1/4"		A325N	

A	For Approval				
REV.		DESCRIPTION	DATE	DWN	CHK
GENERAL NOTES					
MATERIAL : AS SHOWN BOM					
HOLES: - 3/4" DIA. U/N		CONNS.:	ASTM A325	E70XX U/N	
SURFACE PREP. SS-PC-SP6		REF. DRG.			
AAND PAINT: ONE COAT OF SHOP PRIMER U.N.O.					
DESCRIPTION:		COLUMN			
PROJECT NAME		328 West Wisconsin			
LOCATION		CHICAGO, ILLINOIS			
DRAWN BY		DRAWING FILE	DATE		
		MODIFY:	DATE		
		DRAWN BY	DATE		
		CHEK. BY	DATE		
		JOB No.	DRG. No.	C1	REV. A