
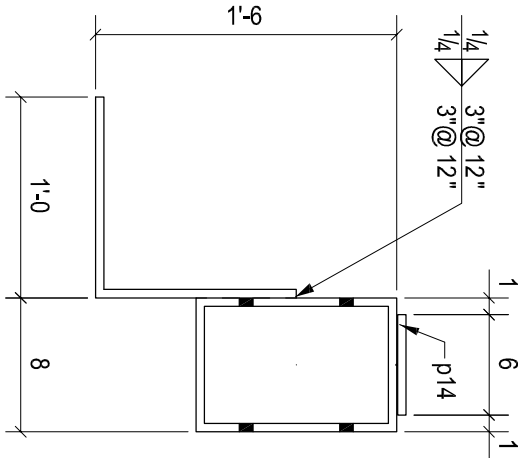


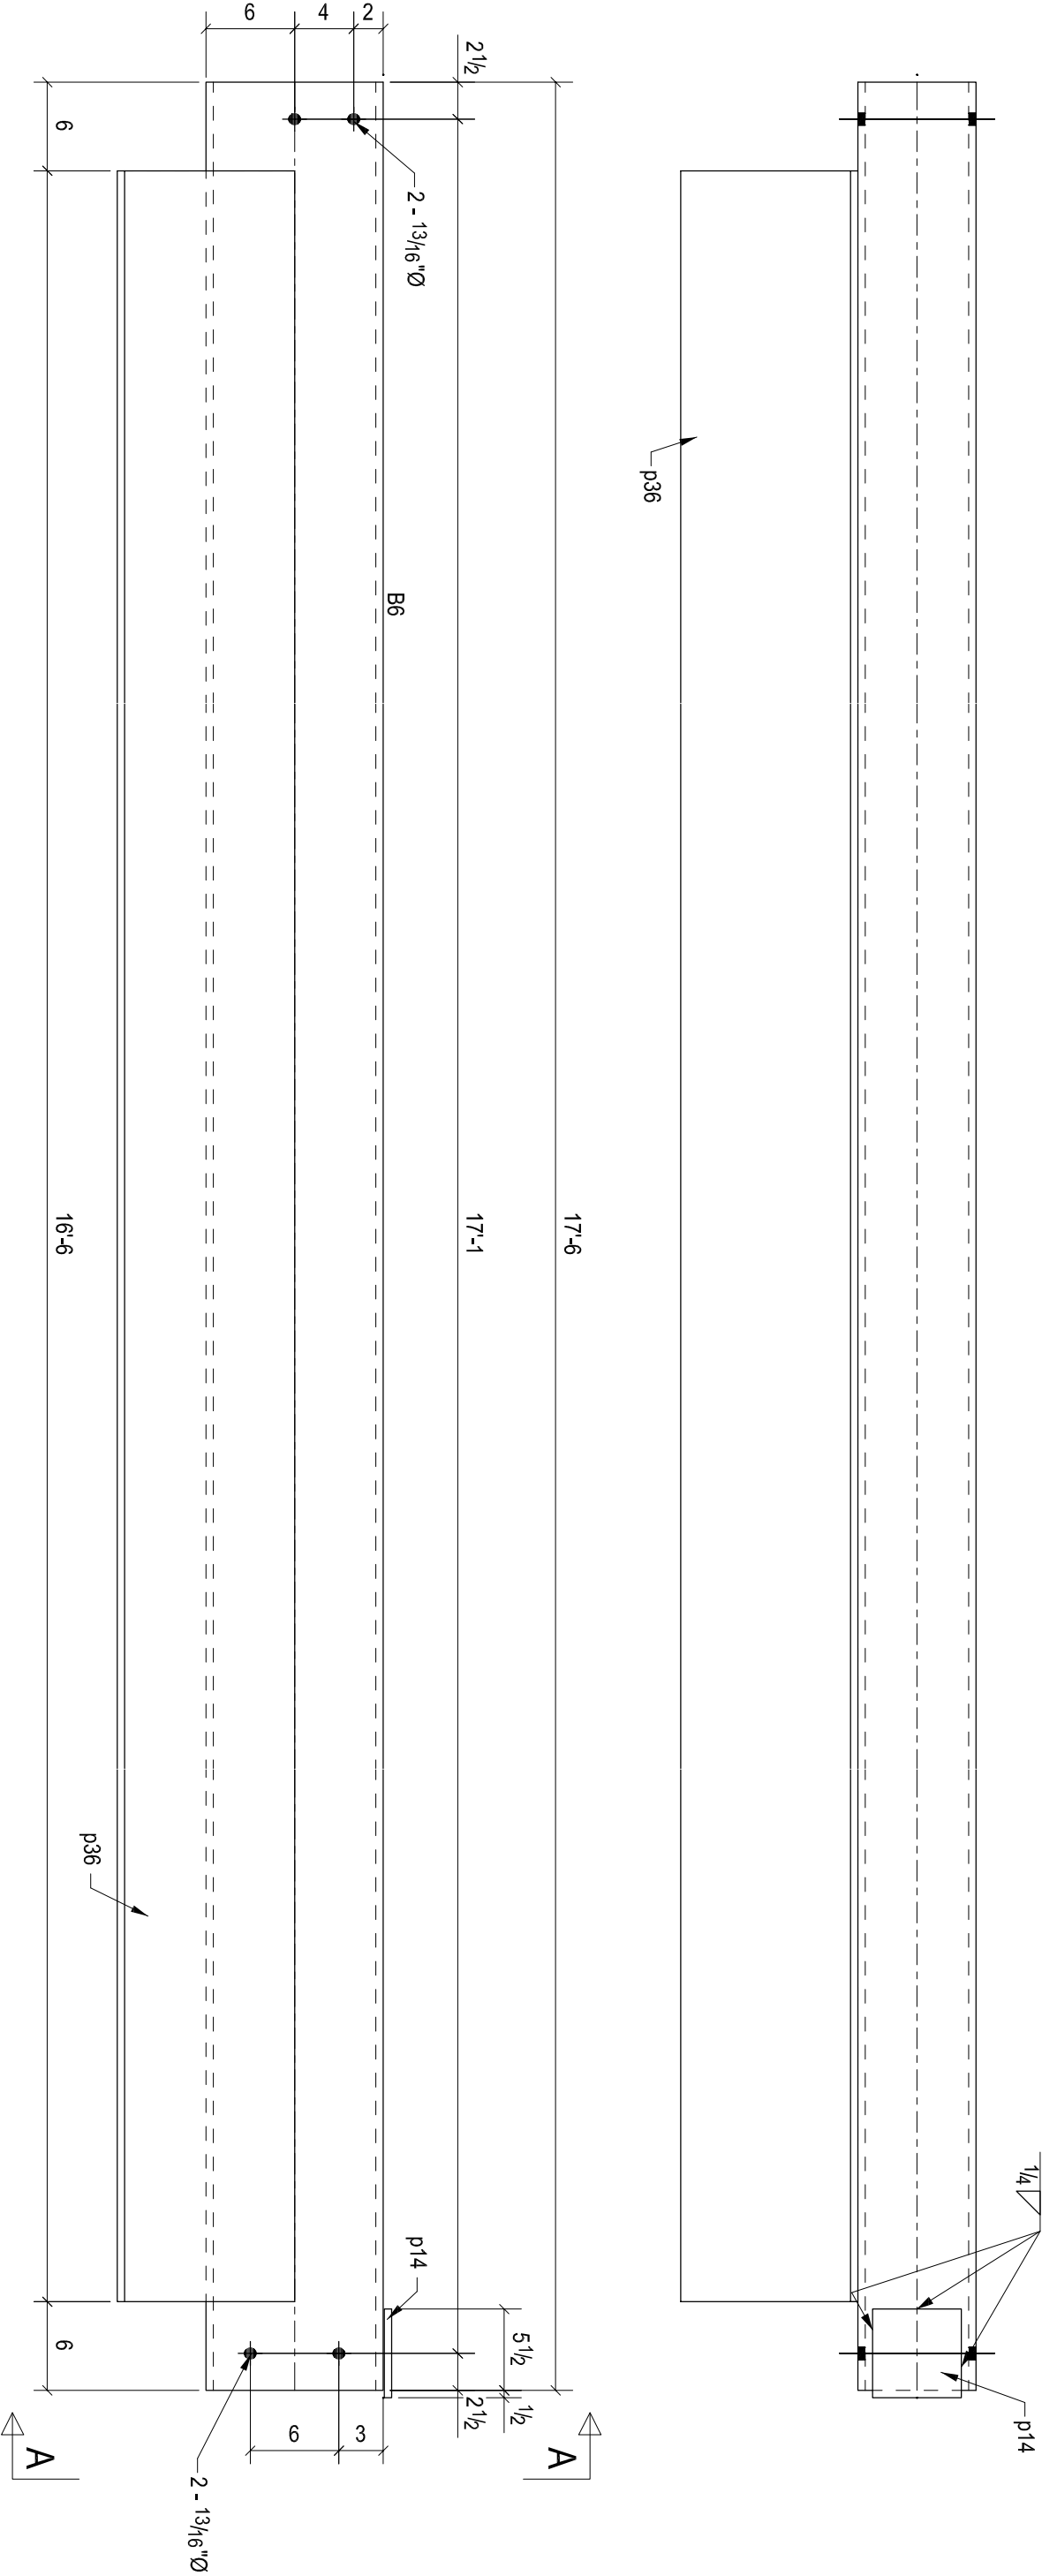

ONE - BEAM - B6

BILL OF MATERIAL

SHIP	MARK	NO PCS	DESCRIPTION	LENGTH	PIECE MARK	GRADE	REMARKS
1	B6	1	HSS12X8X1/2	17'-6"		A500-GR.B	
		1	FL1/2"X6"	0'-6"	p14	A36	
		1	PL1/2"X23"	16'-6"	p32	A36	

A				
REV.		DESCRIPTION	DATE	DWN
				CHK

GENERAL NOTES

MATERIAL : AS SHOWN BOM							
HOLES:	-	3/4"	DIA. U/N	CONNS.:	ASTM A325	ELECTRODES :	E70XX U/N
SURFACE PREP.		SSPC-SP6		REF. DRG.			
AND PAINT:		ONE COAT OF SHOP PRIMER U.N.O.					
DESCRIPTION:		BEAM					

PROJECT NAME		625 West Division Street		
LOCATION		CHICAGO, ILLINOIS		
DRAWN BY		DRAWING FILE		DATE
		MODIFY:		DATE
		DRAWN BY		DATE
		CH'D BY		DATE
		JOB NO.		DWG. No.
				B6
				REV.
				A