


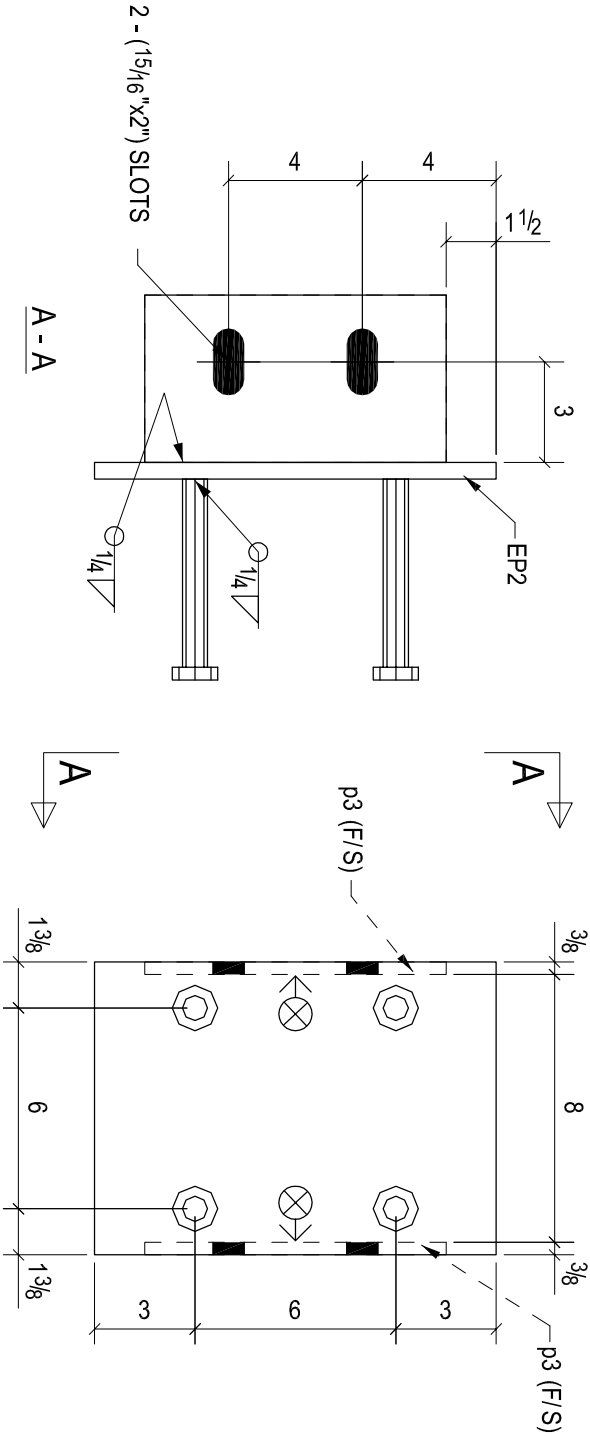

ONE - PLATE - EP2

BILL OF MATERIAL

SHIP	MARK	NO PCS	DESCRIPTION	LENGTH	PIECE MARK	GRADE	REMARKS
1	EP2	1	PL 1/2"x8 3/4"	1'-0"		A36	
		2	FL 3/8"x3"	0'-9"	p3	A36	
		4	STUD 3/4" DIA	0'-6"			

A	For Approval				
REV.		DESCRIPTION	DATE	DWN	CHK
GENERAL NOTES					
MATERIAL : AS SHOWN BOM					
HOLES: - 3/4" DIA. U/N		CONNS.:	ASTM A325	E70XX U/N	
SURFACE PREP. SSFC-SP6		ELECTRODES :		REF. DRG.	
AND PAINT: ONE COAT OF SHOP PRIMER U.N.O.					
DESCRIPTION:		EMBED PLATES			
PROJECT NAME		625 West Division Street			
LOCATION		CHICAGO, ILLINOIS			
DRAWN BY		DRAWING FILE	DATE		
		MODIFY:	DATE		
		DRAWN BY	DATE		
		CHEK BY	DATE		
		JOB NO.	DRG. No.	EP2	REV. A