


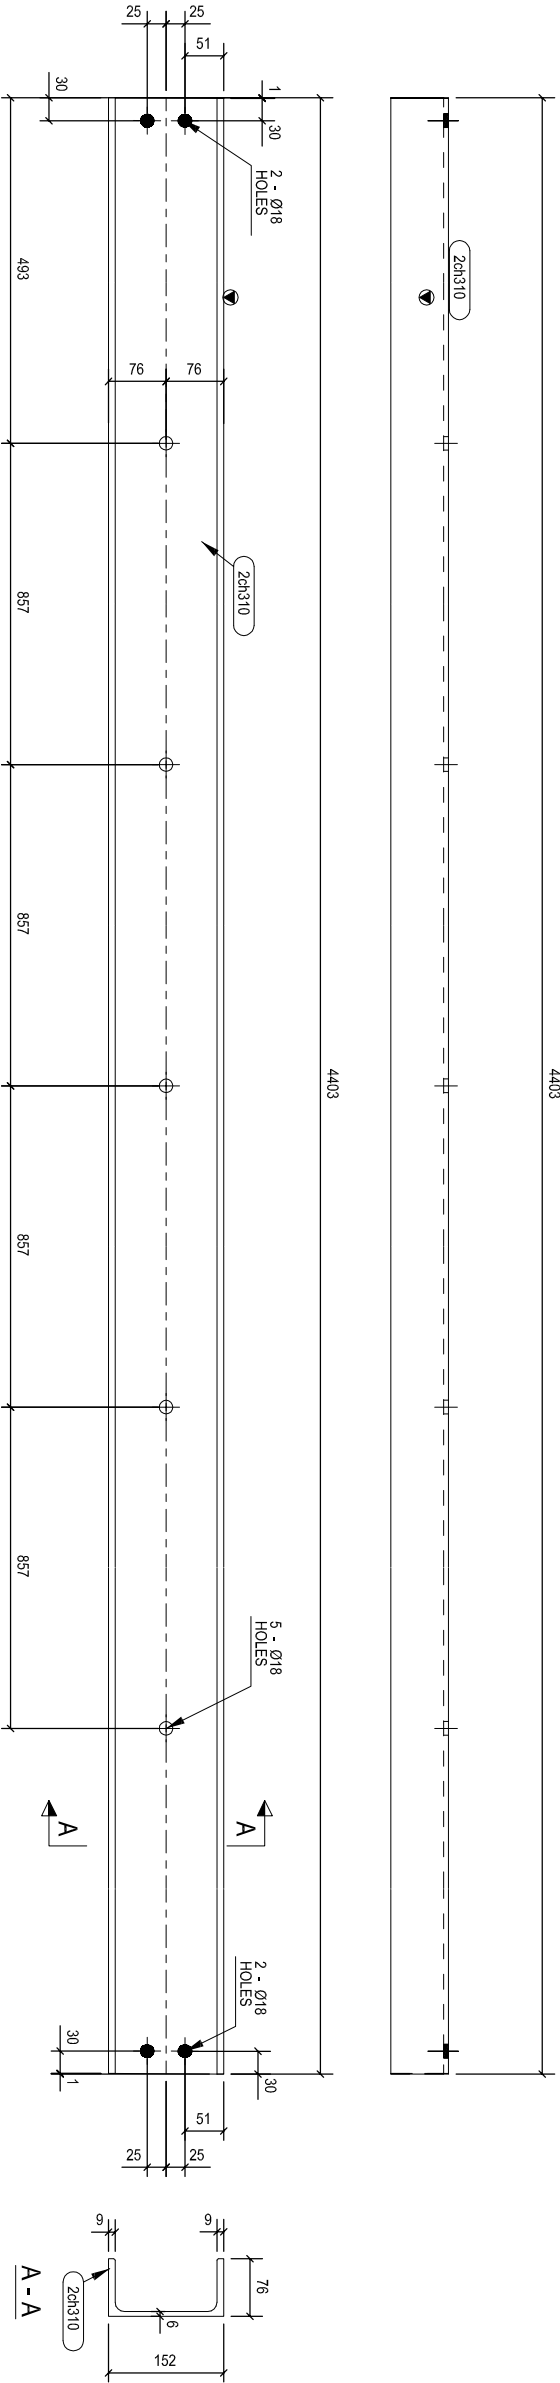

STEEL	CUTTING TOL. : +/- 1mm	ACCU. TOL.: +/- 1mm	FAB. TOL.: +/- 1mm
ALUM.	CUTTING TOL. : +/- 0.5mm	ACCU. TOL.: +/- 0.5mm	FAB. TOL.: +/- 0.5mm

1	2x310	RSC152*76*17.88	CH1	1	NOS.	4403	
NO.	NAME	PARTS		QTY.	UNIT	LENGTH (mm)	REMARK

QTY. :	1	MATERIAL : S275 JO TO BS EN10025	FINISH : GALV. TO BS EN ISO 1461, ONE UNDER COAT & 2 FINISH COATS	WEIGHT : 77.1 KGS	PROJECT NAME: CONTRACT 903 NAM FUNG PORTAL TO ABERDEEN CHANNEL BRIDGE NOISE BARRIER - VIADUCT C	PROJECT NO.: E2066	ITEM / PART NO. C2-CH315	REV A
LOCATION :	DRAWN : AJ	DATE :	CHECKED : SP	DATE :	SHOP DRAWING REF.: ERECTON DRAWING REF.: F-ST-C-131 TO 159	DWG No. F-ST- C2-CH315		