


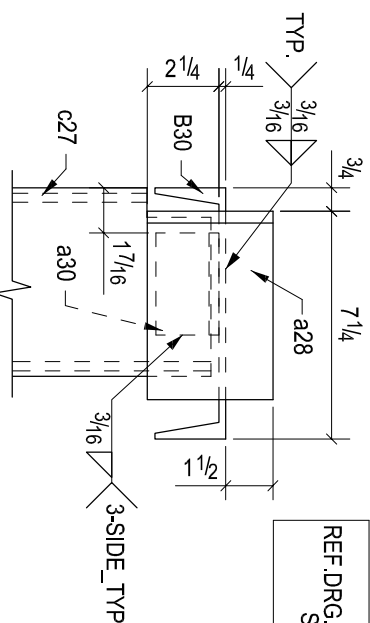
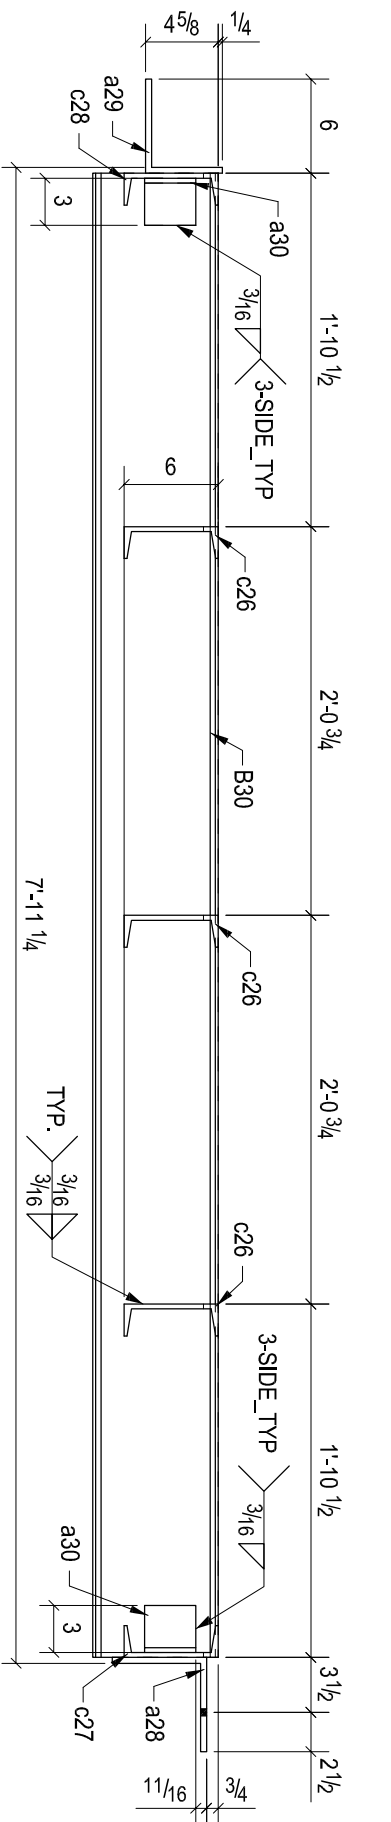
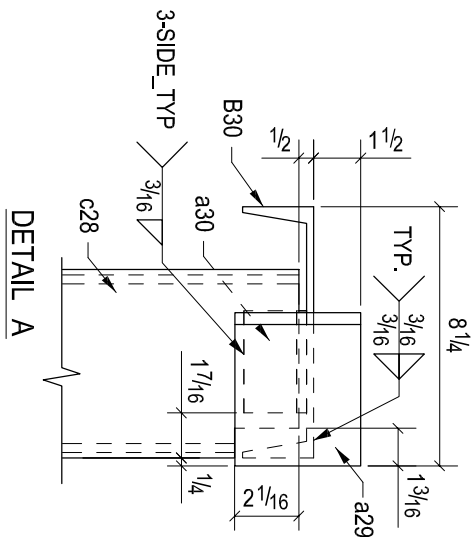


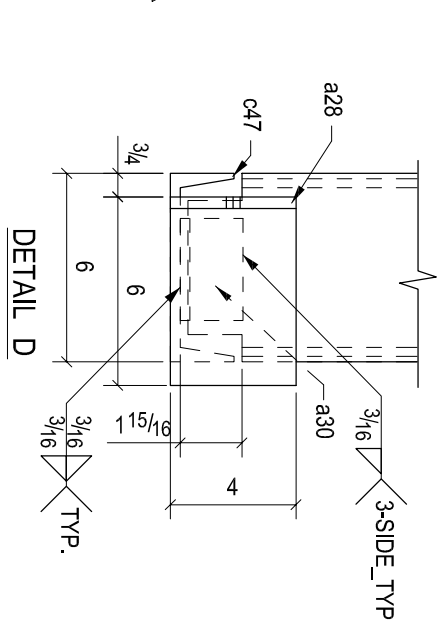



REF.DRG.:-
S-1.1,S-1.2,S-1.3.S-1.4

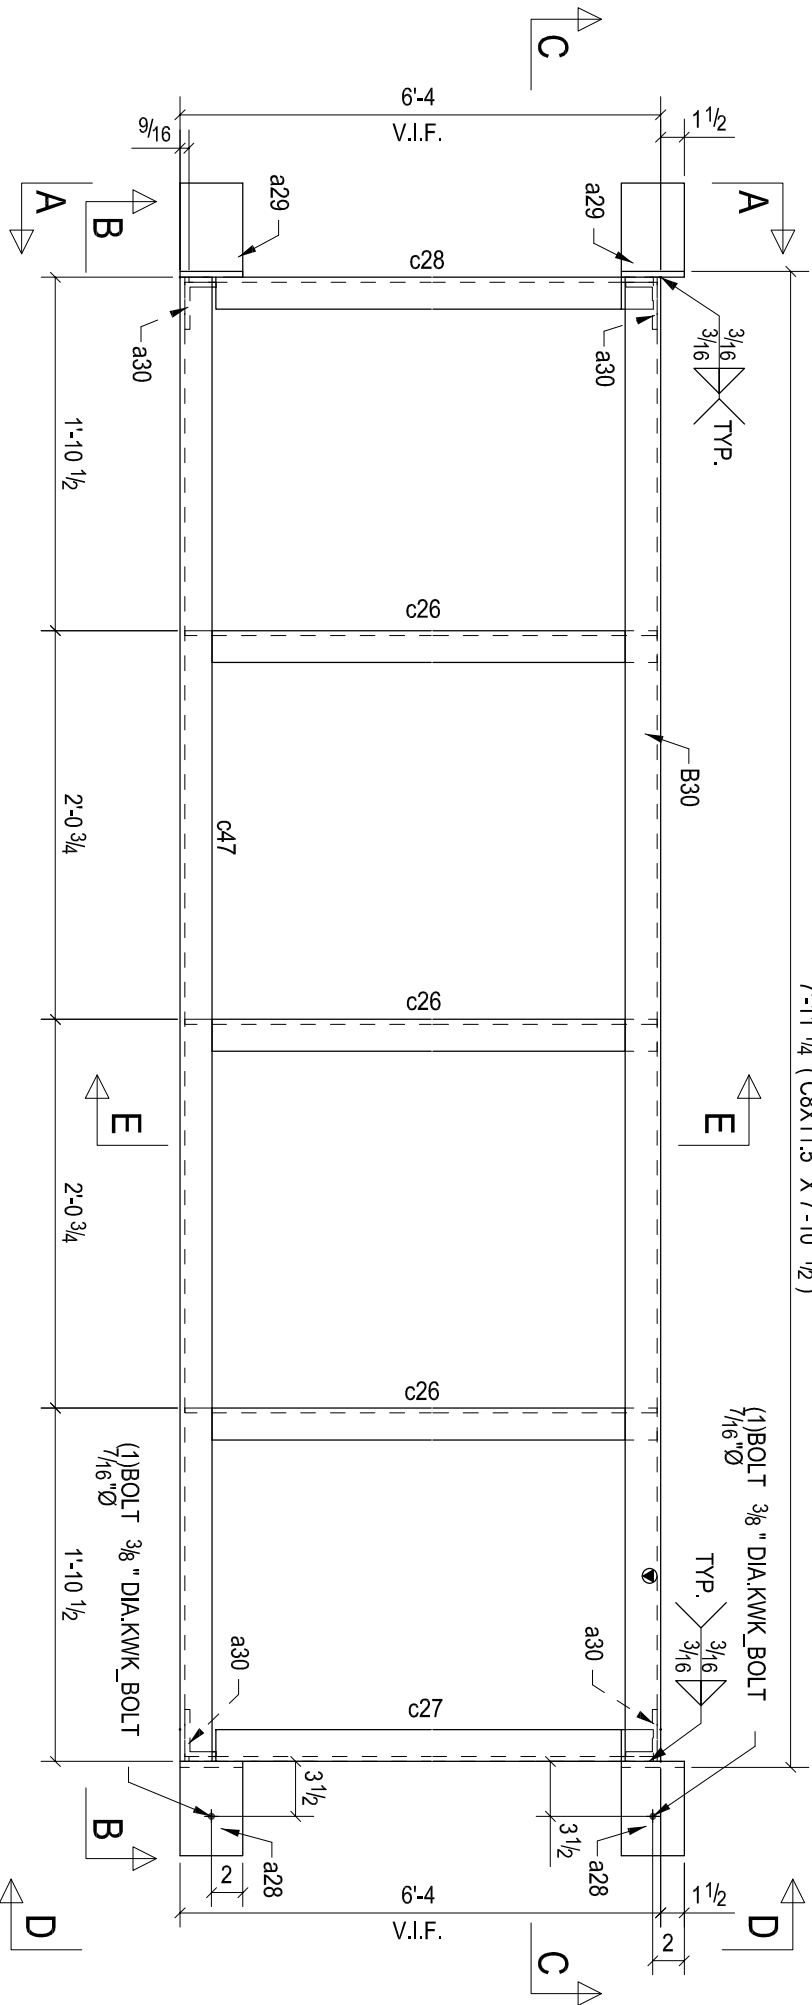


DETAIL B

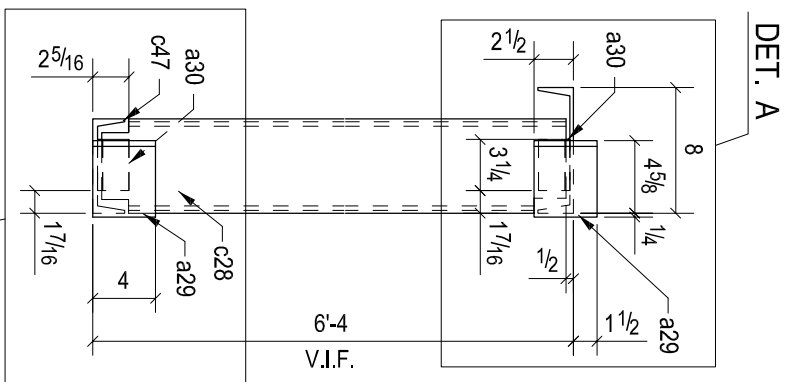

DETAIL D

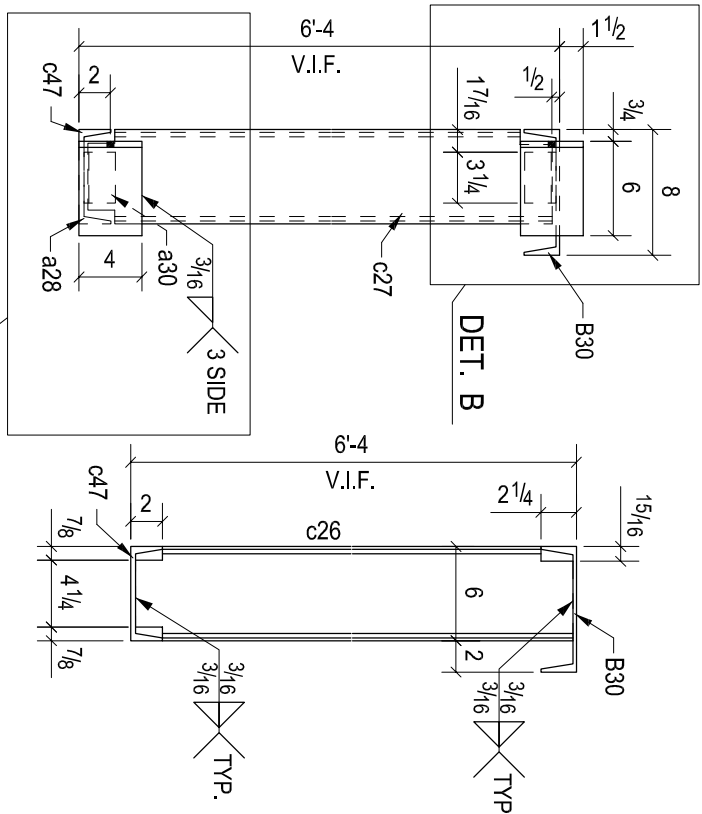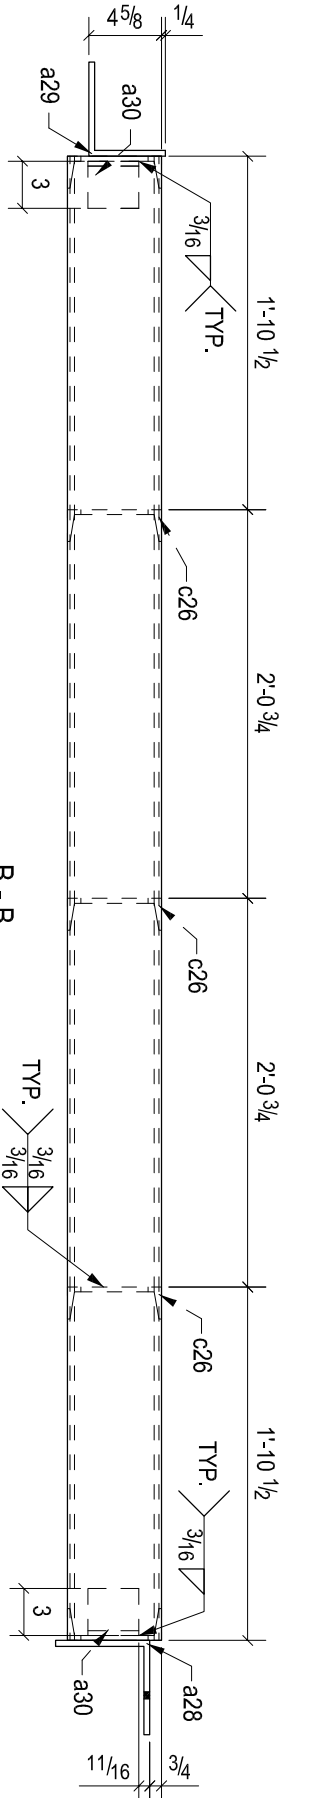

DEI. B

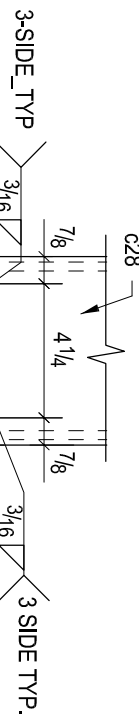
$$\left| \begin{array}{c} \mathbf{M} \\ \cdot \\ \mathbf{M} \end{array} \right|$$


ONE - LANDING - B30

BILL OF MATERIAL							
SHIP	MARK	NO PCS	DESCRIPTION	LENGTH	PIECE MARK	GRADE	REMARKS
1	B30	1	C8X11.5	7'-10 1/2"		A36	
		2	L6X6X3/8	0'-4"	a28	A36	
		2	L6X6X3/8	0'-4"	a29	A36	
		4	L3X2X5/16	0'-3 1/4"	a30	A36	
		3	C6X10.5	6'-3 7/16"	c26	A36	
		1	C6X10.5	6'-2 15/16"	c27	A36	
		1	C6X10.5	6'-2 15/16"	c28	A36	
		1	C6X10.5	7'-10 1/2"	c47	A36	

A						
REV.	DESCRIPTION			DATE	DWN	CHK
GENERAL NOTES						
MATERIAL:						
HOLE:	-	DIA. U/N	CONNS.:	ASTM A325	ELECTRODES:	
SURFACE PREP.		SSPC-SP3		REF. DRG.		
AND PAINT:		ONE COAT OF SHOP PRIMER, U.N.O.				
DESCRIPTION: LANDING						
PROJECT NAME		210 N GREEN ST.				
LOCATION		210 N GREEN ST. CHICAGO, IL				
DRAWN BY		DRAWING FILE		DATE		
		MODIFY:		DATE		
		DRAWN BY		DATE		
		CHECKED BY		DATE		
		JOB NO.		DRG. NO.		REV.
				B30		A