

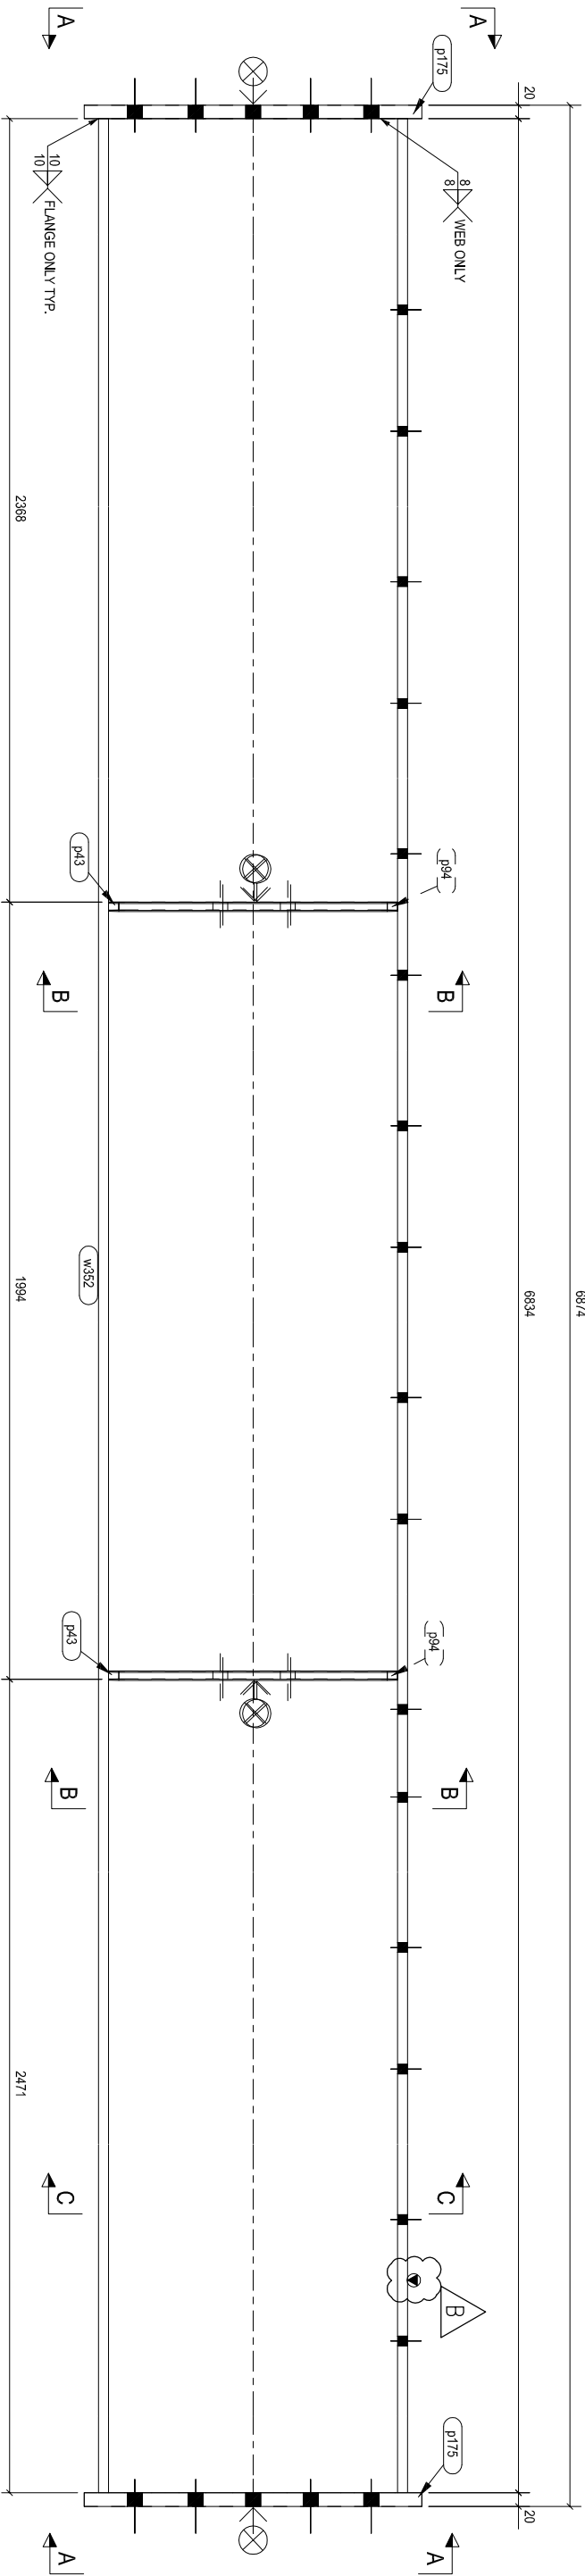


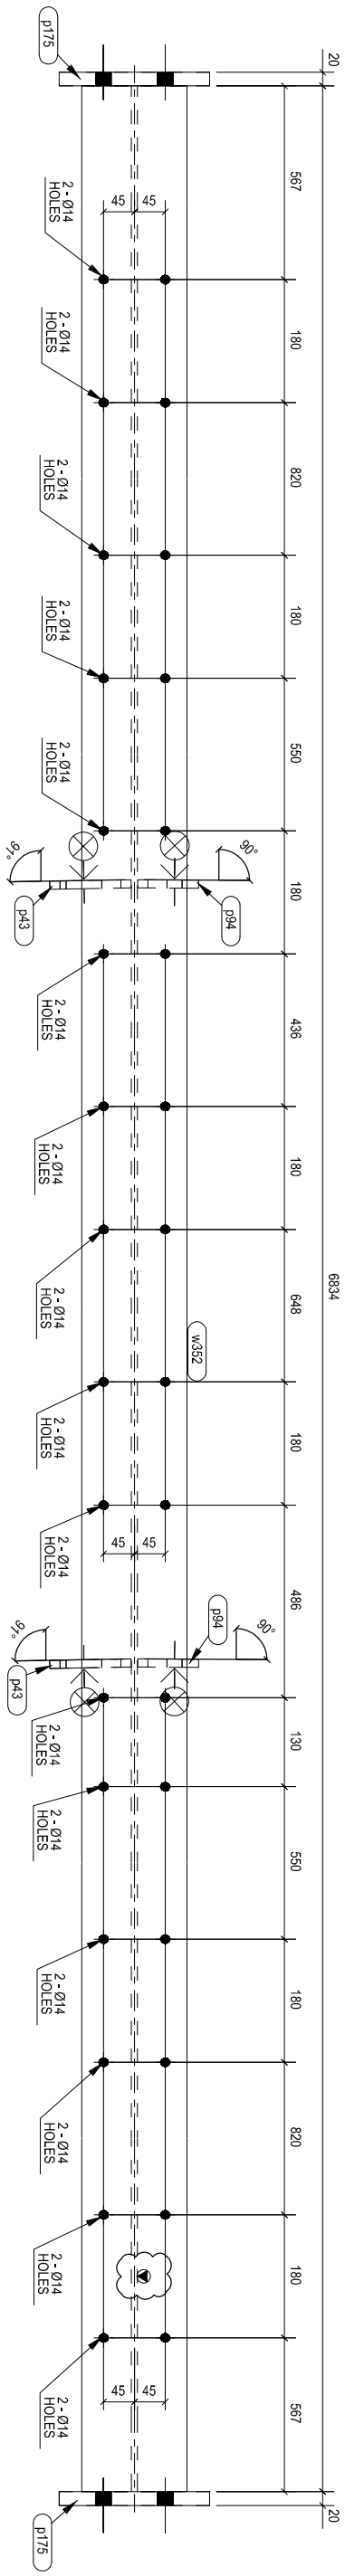

LEGEND :			
		= CONNECTING SIDE MARK	
		= ORIENTATION MARK	
STEEL	CUTTING TOL. : +/- 1mm	ACCU. TOL. : +/- 1mm	FAB. TOL. : +/- 1mm
ALUM.	CUTTING TOL. : +/- 0.5mm	ACCU. TOL. : +/- 0.5mm	FAB. TOL. : +/- 0.5mm

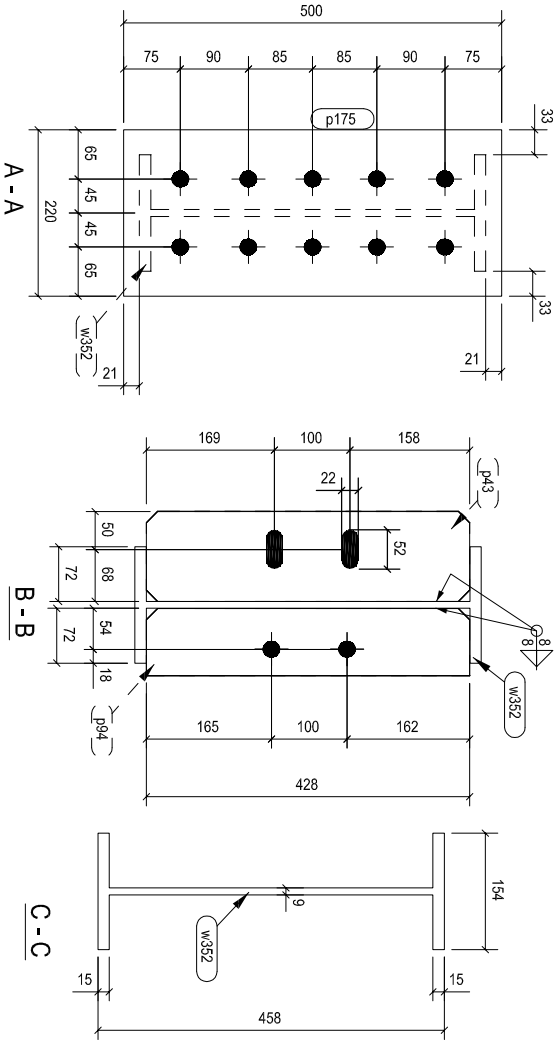

NO.	NAME	PARTS	QTY.	UNIT	LENGTH (mm)	REMARK
1	w352	UB457*152*67	1	NOS.	6834	
2	p175	PL20*220	2	NOS.	500	
3	p94	PL12*89	2	NOS.	428	
4	p43	PL12*119	2	NOS.	428	

QTY. : 1		MATERIAL : S275 JO TO BS EN10025		FINISH : GALV. TO BS EN ISO 1461, ONE UNDER COAT & 2 FINISH COATS		WEIGHT : 505.3 KGS		PROJECT NAME: CONTRACT 903 NAM FUNG PORTAL TO ABERDEEN CHANNEL BRIDGE NOISE BARRIER - VIADUCT C		PROJECT NO.: E2066		ITEM / PART NO. C-TB10					
LOCATION : AJ		DRAWN :		DATE :		CHECKED : SP		DATE :		SCALE : 1:10		SHOP DRAWING REF.: ERECTION DRAWING REF.: F-ST-D-101 TO 129		DWG No. F-ST- C-TB10		REV B	