
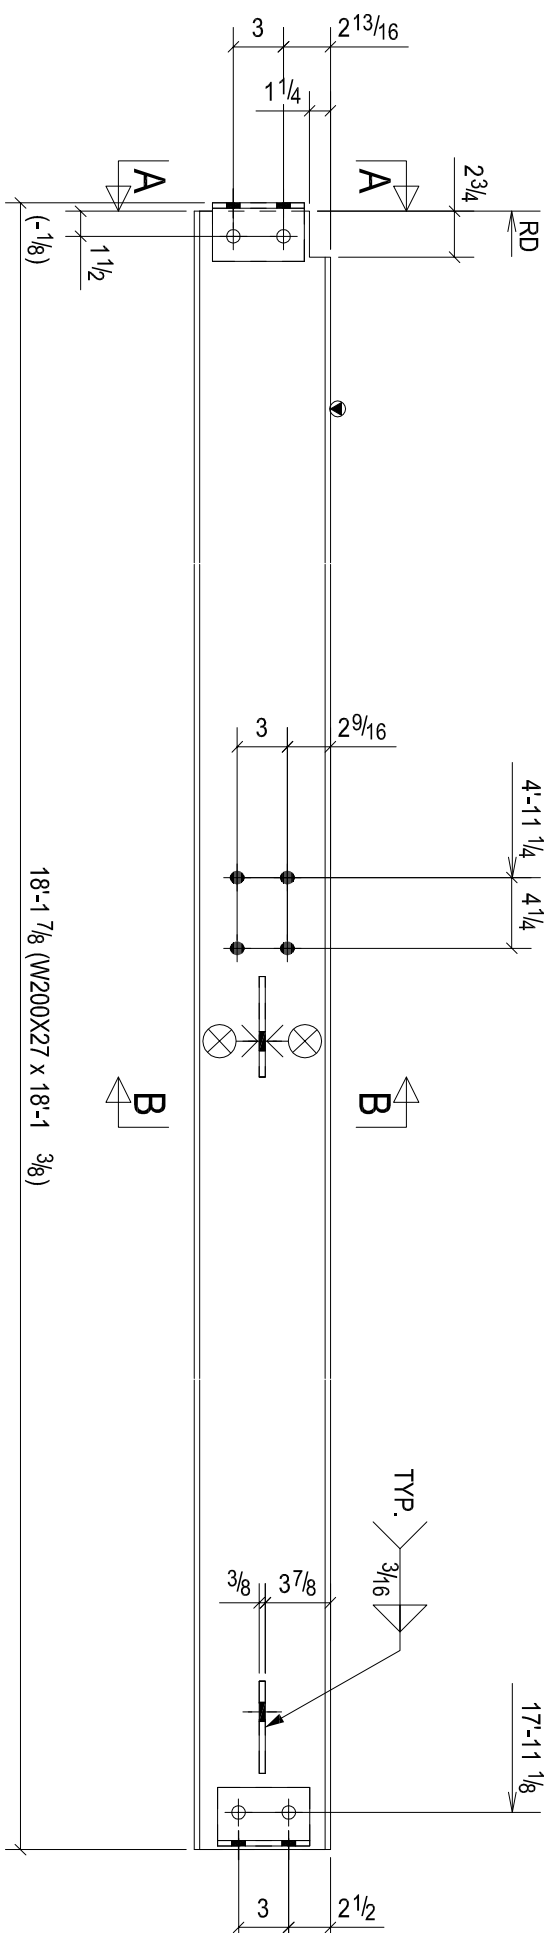


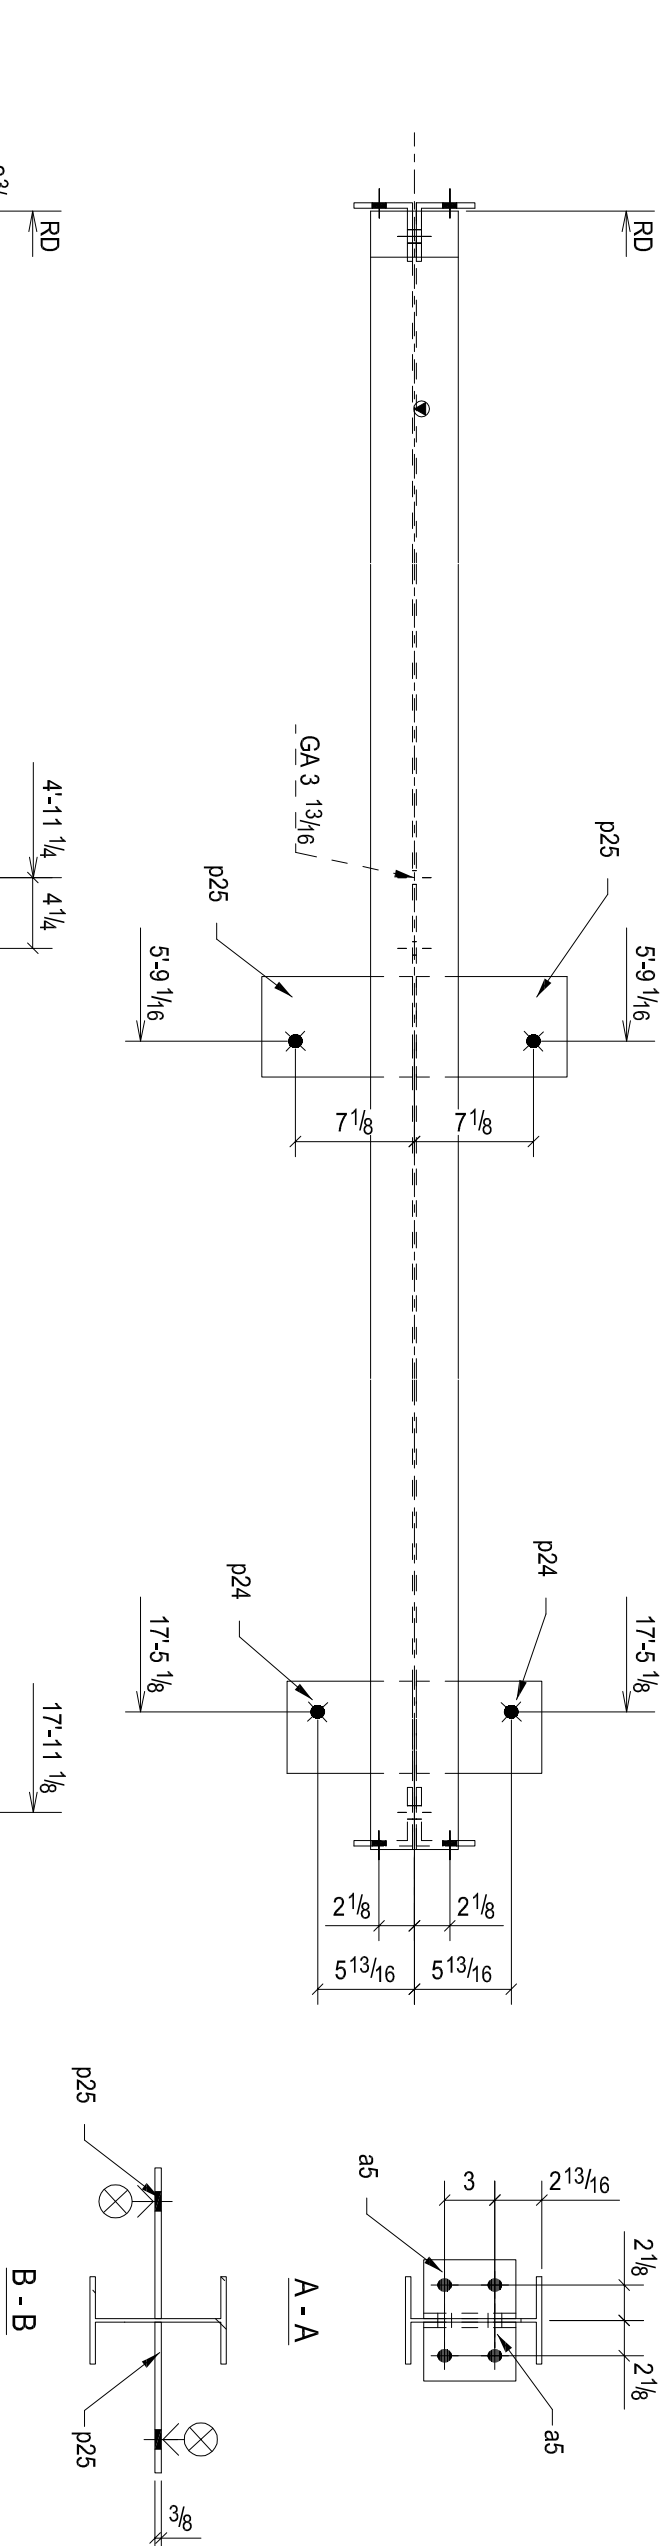

ONE - BEAM - B1

BILL OF MATERIAL								
Qty Ea.	Qty Tot.	Piece Mark	Description	Length	Weight Total	Remarks	Adv. Mill #	Steel Grade
	1	B1	BEAM					
	1		W200X27	18'-1 3/8"	324	SQ-2		350W
	4	a5	L89X89X7.9	0'-5 1/2"	13			350W
	2	p24	FL3/8"x5 1/2"	0'-7 1/2"	9			350W
	2	p25	FL3/8"x6"	0'-9"	11			350W
	4		3/4"Ø A325N BOLT	0'-2"	2	Workshop		
			STEEL ASTM G-40.21 GRADE 350W	UNO	PROJECT NAMEVersaCold - Renovations			
			ELECTRODES	UNO	LOCATIONLethbridge Tood Centre 26th Street			
			WEILDS W69.1.	UNO	CONTRACTOR			
			OPEN HOLES 13/16	UNO	ARCHITECTHASEGAWA AND ASSOCIATES LTD.			
			BOLTS ASTM A-325	UNO				
			PAINT ONE COAT OF GREY PRIMER	UNO				
					DATE	NO.	DESCRIPTION	
					BY			
					DESCRIPTION BEAM		DATE	JOB NO. 08-003
					DRAWN BY	DRG NO. B1		