
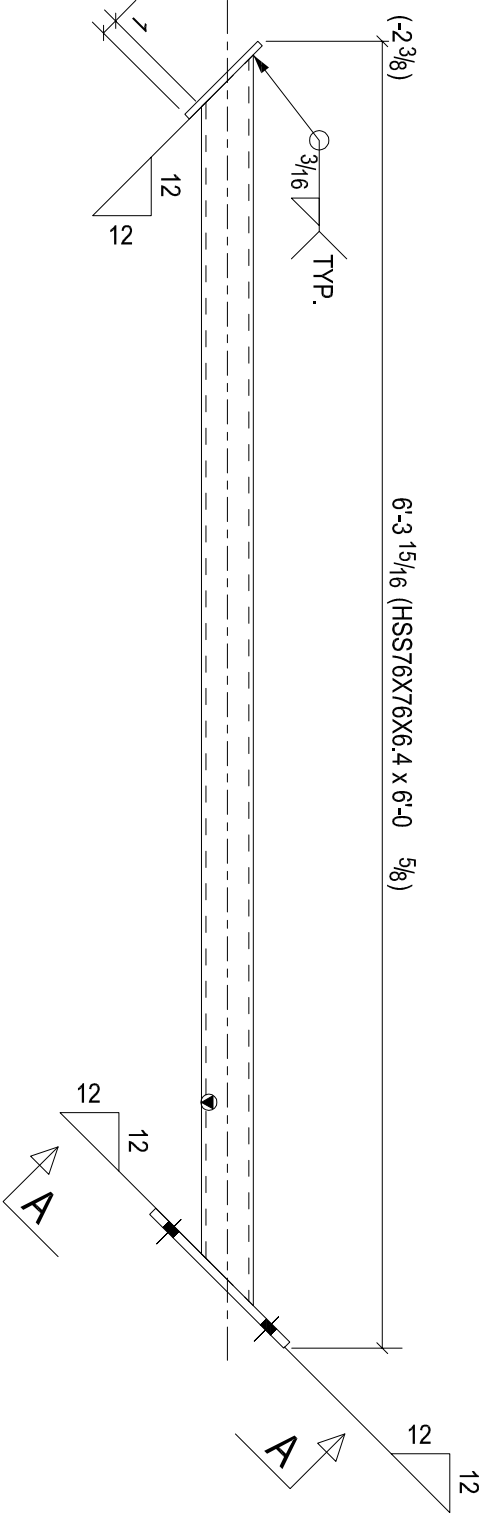


ONE - VERTICAL HSS BRACE - BR1

BILL OF MATERIAL									
Qty Ea.	Qty Tot	Piece Mark	Description	Length	Weight Total	Remarks	Adv Mill #	Steel Grade	
1	1	BR1	VERTICAL HSS BRACE						
1	1		HSS76X76X6.4	6'-0 5/8"	53	BE1/2		350W	
1	1	p9	FL1/2"X5 1/4"	0'-11"	8			350W	
1	1	p66	FL3/8"X5"	0'-6"	3			350W	
			STEEL ASTM	G.40.21 GRADE 350W	UNO	PROJECT NAME			
			ELECTRODES		UNO	VersaCold - Renovations			
			WELDS	WS9.1.	UNO	LOCATION			
			OPEN HOLES	13/16	UNO	Lethbridge Tood Centre 26th Street			
			BOLTS	ASTM A-325	UNO	CONTRACTOR			
			PAINT	ONE COAT OF GREY PRIMER	UNO	ARCHITECT			
						HASEGAWA AND ASSOCIATES LTD.			
						DESCRIPTION			
						HSS BRACE			
						DATE	JOB No.		
						DRAWN BY	08-003		
							BR1		

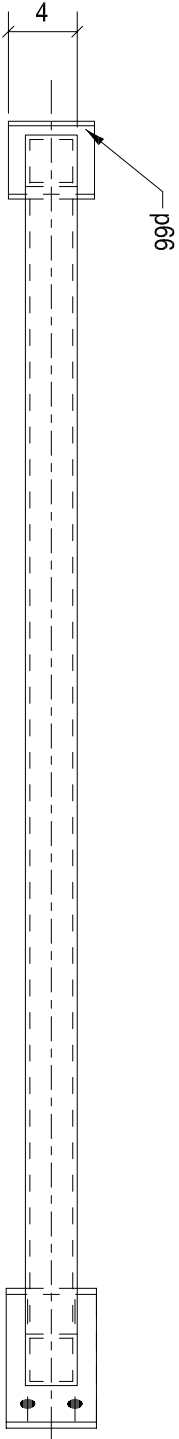