

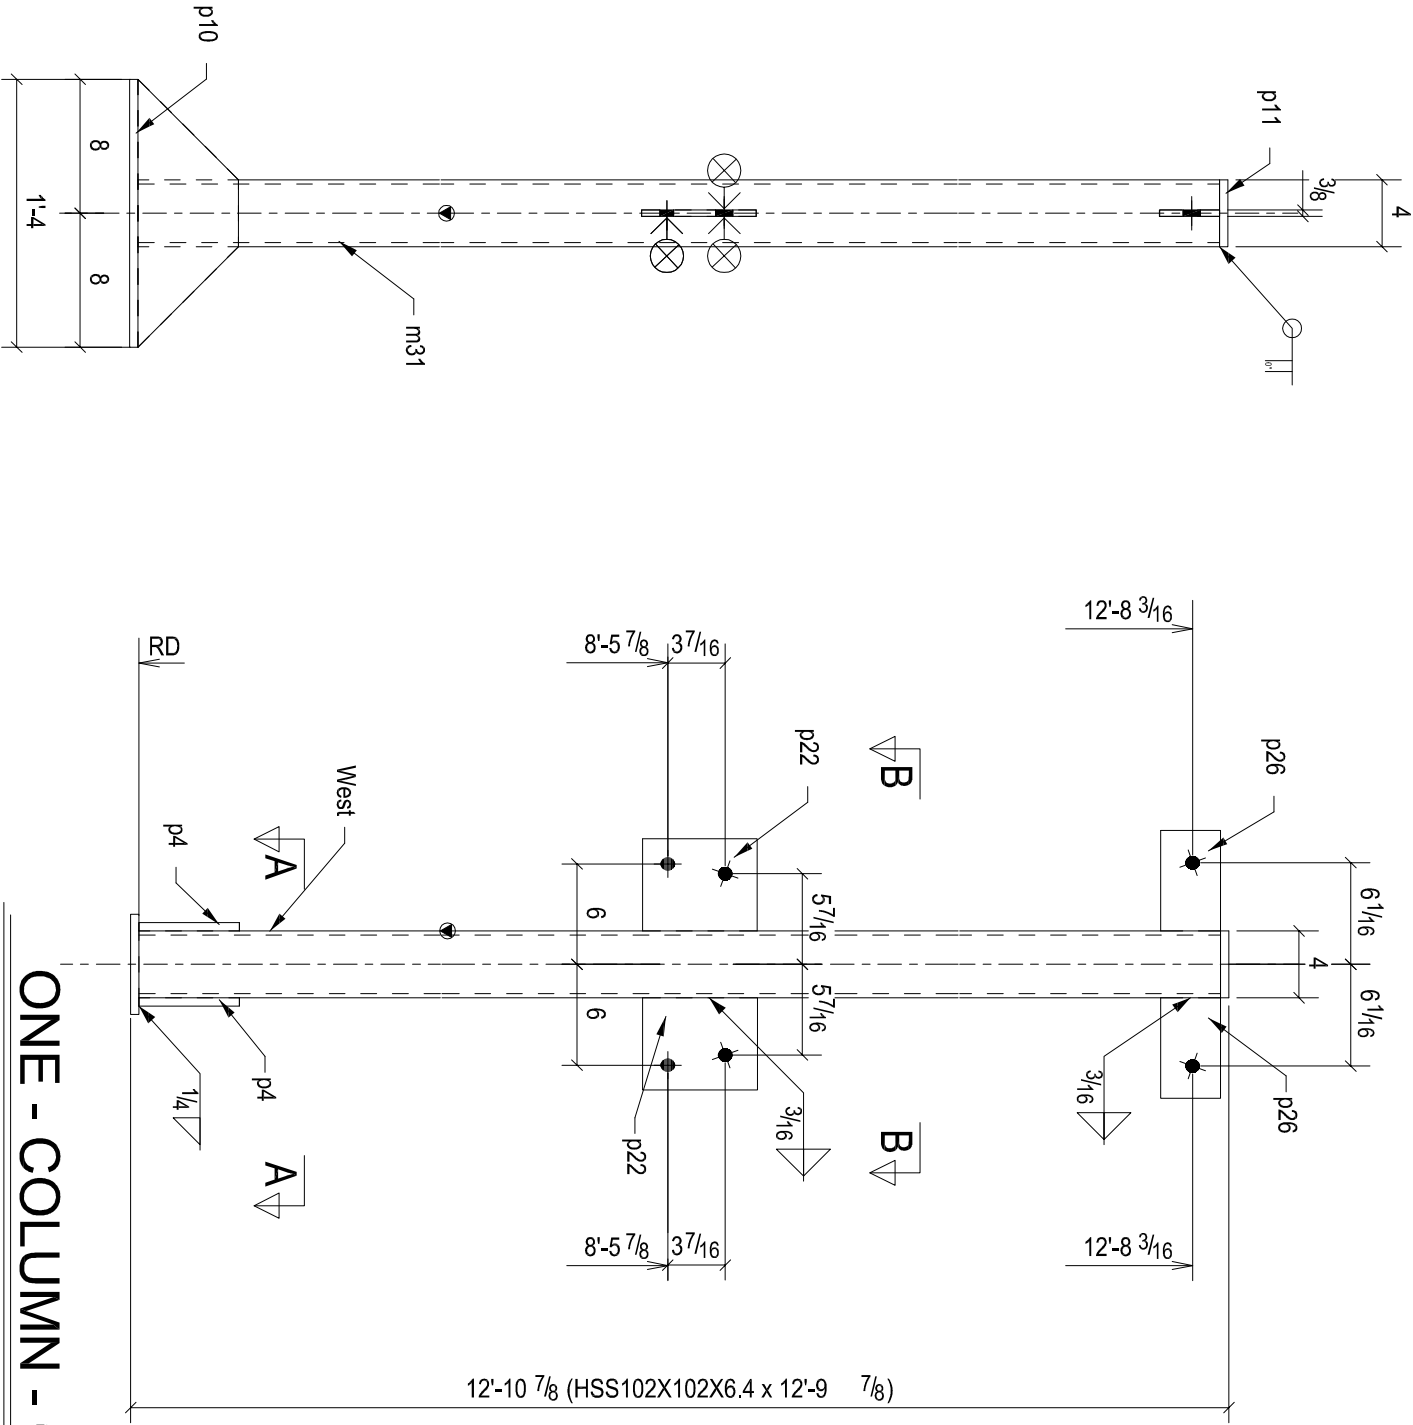


GRID LOCATION	BOTTOM ELEVATION
3/B	4'-1"

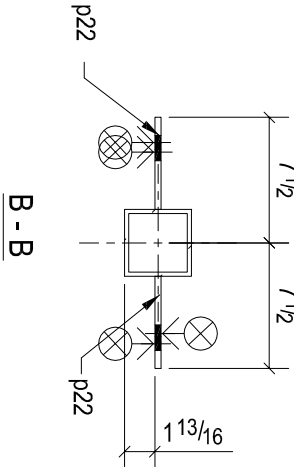

ONE - COLUMN - C5

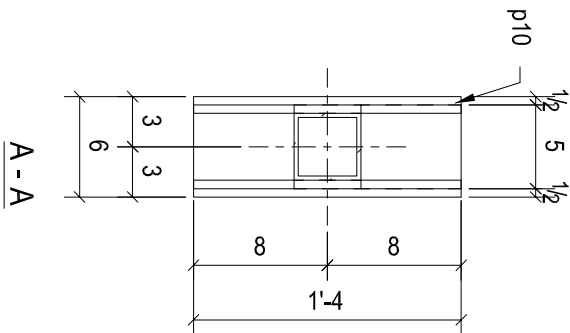

BILL OF MATERIAL					
Qty Ea.	Qty Tot	Piece Mark	Description	Length	Weight Total
1	1	C5	COLUMN		
1	1		HSS102X102X6.4	12'-9 7/8"	157
2	2	p4	FL112"x6"	1'-4"	17
1	1	p10	FL112"x6"	1'-4"	14
1	1	p11	FL112"x4"	0'-4"	2
2	2	p22	FL3/8"x5 1/2"	0'-6 7/8"	8
2	2	p26	PL3/8"x3 9/16"	0'-6"	5

STEEL ASTM G40.21 GRADE 350W			UNO	STEEL ASTM G40.21 GRADE 350W	UNO
ELECTRODES			UNO	ELECTRODES	UNO
WELDS W59.1.			UNO	WELDS W59.1.	UNO
OPEN HOLES 13/16			UNO	OPEN HOLES 13/16	UNO
BOLTS ASTM A-325			UNO	BOLTS ASTM A-325	UNO
PAINT ONE COAT OF GREY PRIMER			UNO	PAINT ONE COAT OF GREY PRIMER	UNO

DATE	A NO.	DESCRIPTION	BY
VersaCold - Renovations			
Leithbrdge Tood Centre 26th Street			
CONTRACTOR			
ARCHITECT			
HASEGAWA AND ASSOCIATES LTD.			
DESCRIPTION		DATE	JOB No.
COLUMN		DRAWN BY RP	08-003
		DRG No.	C5

