


GRID LOCATION	BOTTOM ELEVATION
2-3/D	2-1"

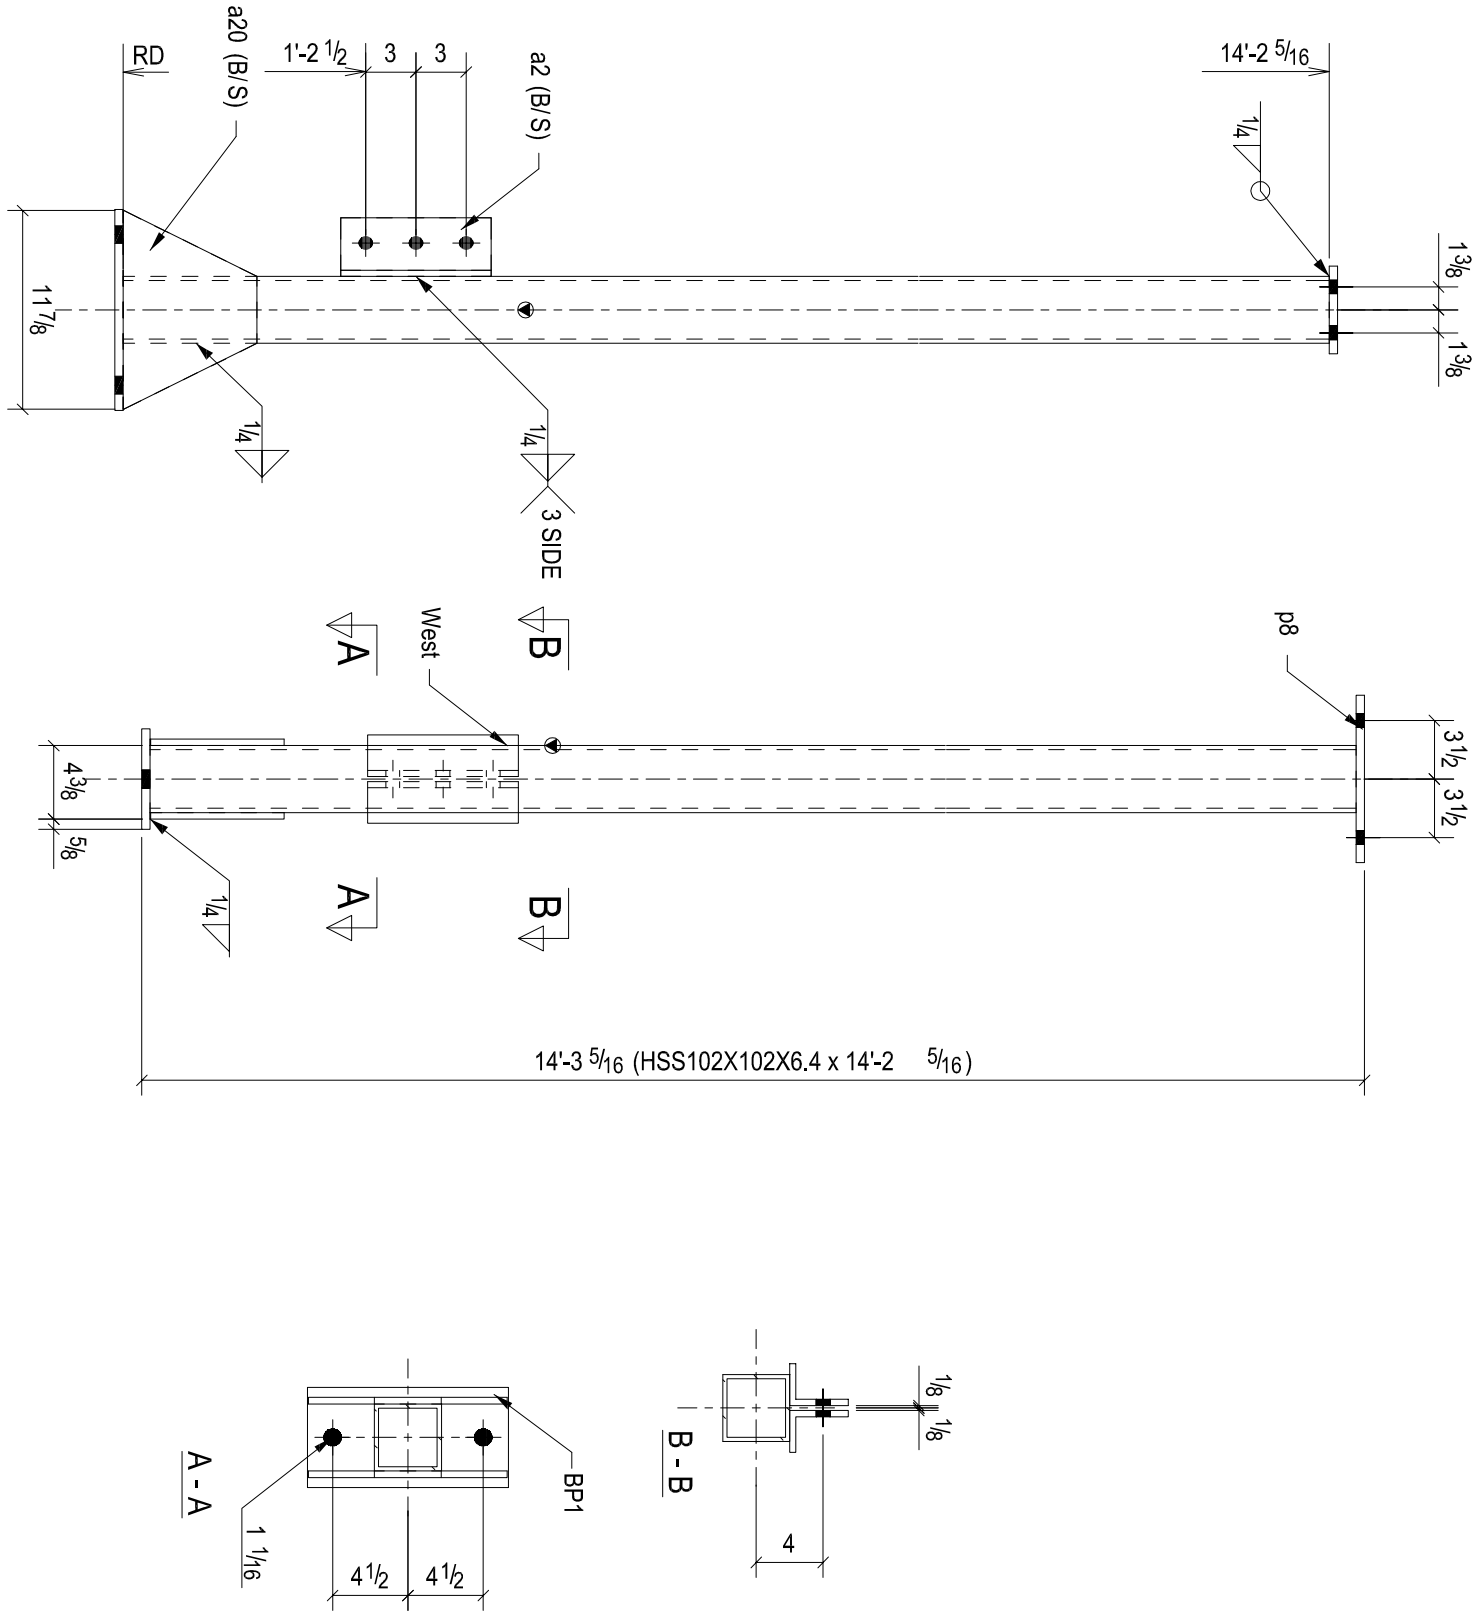

ONE - COLUMN - C1

BILL OF MATERIAL					
Qty Ea.	Qty Tot	Piece Mark	Description	Length	Weight Total
1	1	C1	COLUMN		
1	1		HSS102X102X6.4	14'-2 5/16"	174
1	1	BP1	FL112"X6"	1'-0"	10
2	2	a2	L89X64X9.5	0'-9"	11
2	2	a20	PL3/8"X8"	0'-11 7/8"	14
1	1	p8	FL112"X5 1/4"	0'-10"	7

PLEASE VERIFY COLUMN BOTTOM LEVEL IN SITE
COLUMN LENTH 15'-0". CUT IN FIELD.

STEEL ASTM	G 40.21 GRADE 350W	UNO
ELECTRODES		UNO
WELDS	W59.1.	UNO
OPEN HOLES	13/16	UNO
BOLTS	ASTM A-325	UNO
PAINT	ONE COAT OF GREY PRIMER	UNO

PROJECT NAME	VersaCold - Renovations
LOCATION	Lethbrdge Tood Centre 26th Street
CONTRACTOR	
ARCHITECT	HASEGAWA AND ASSOCIATES LTD.

DATE	A NO.	DESCRIPTION	BY
DESCRIPTION			
COLUMN			
DATE	DRAWN BY	JOB No.	
	RP	08-003	
DRG No.			
C1			

