
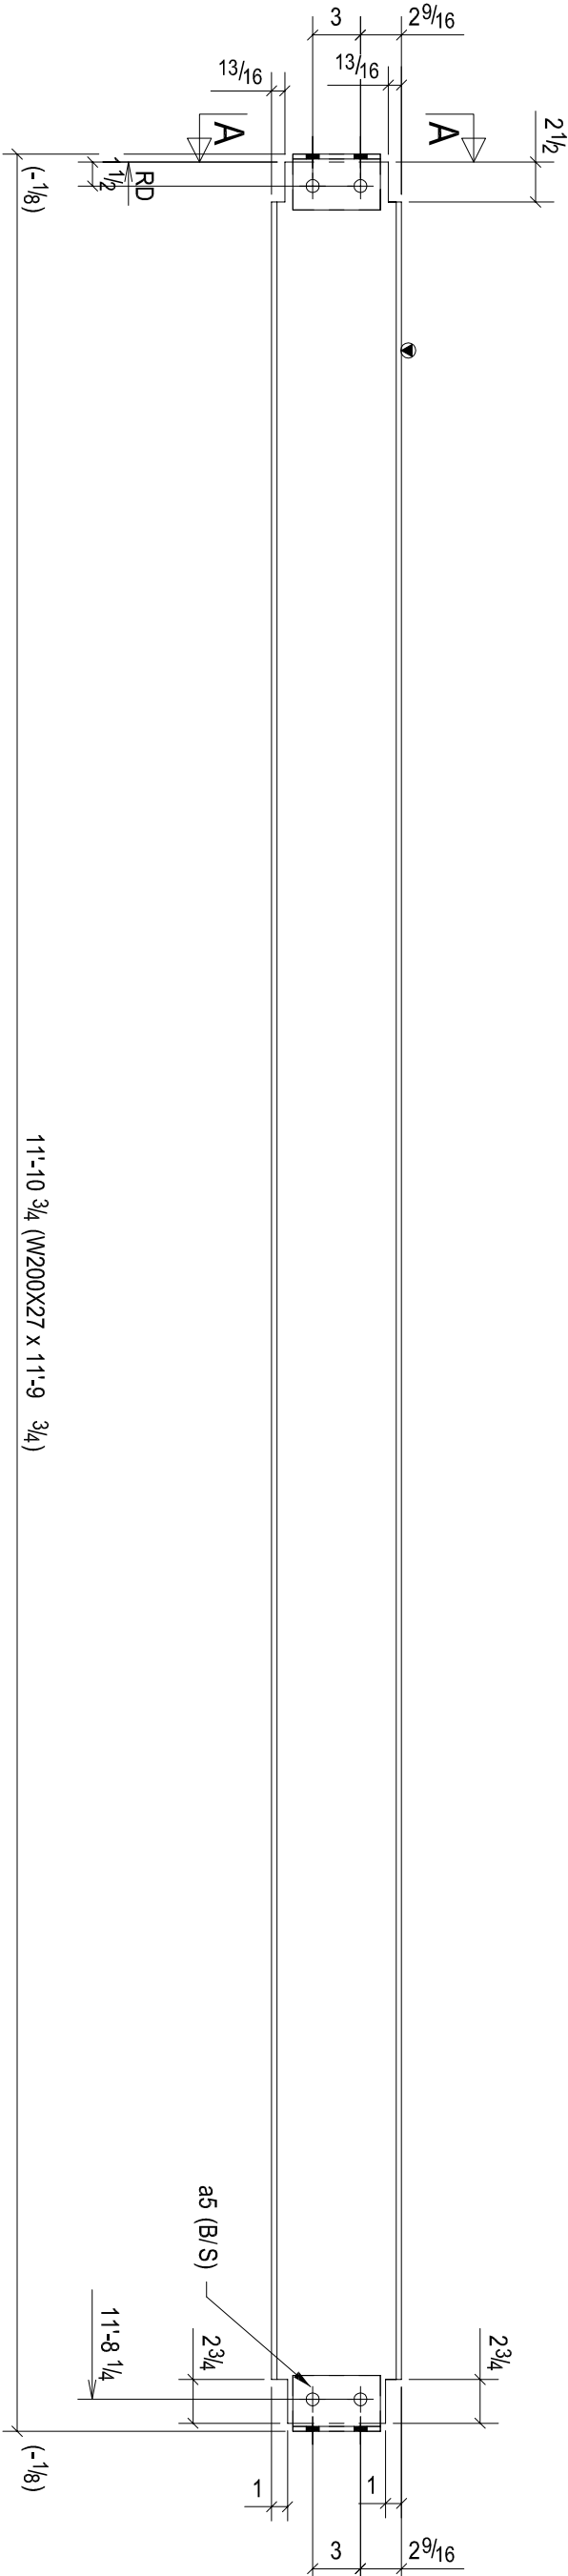


ONE - BEAM - B3

BILL OF MATERIAL																					
Qty Ea.	Qty Tot	Piece Mark	Description	Length	Weight Total	Remarks	Adv Mill #	Steel Grade													
1	1	B3	BEAM																		
1	1		W200X27	11'-9 3/4"	211	\$0.2		350W													
4	4	a5	L89X89X7.9	0'-5 1/2"	13			350W													
4	4		3/4"Ø A325N BOLT	0'-2"	2	Workshop															
										STEEL ASTM	G-40 21 GRADE 350W	UNO									
										ELECTRODES		UNO									
										WELDS	W59.1.	UNO									
										OPEN HOLES	13/16	UNO									
										BOLTS	ASTM A-325	UNO									
										PAIN	ONE COAT OF GREY PRIMER	UNO									
										PROJECT NAME		VersaCold - Renovations Lethbridge Tood Centre 26th Street			DATE		NO.		DESCRIPTION		BY
										LOCATION					DATE		JOB No.				
										CONTRACTOR					DRAWN BY		DRG No.				
										ARCHITECT		HASEGAWA AND ASSOCIATES LTD.		BEAM		08-003		B3			

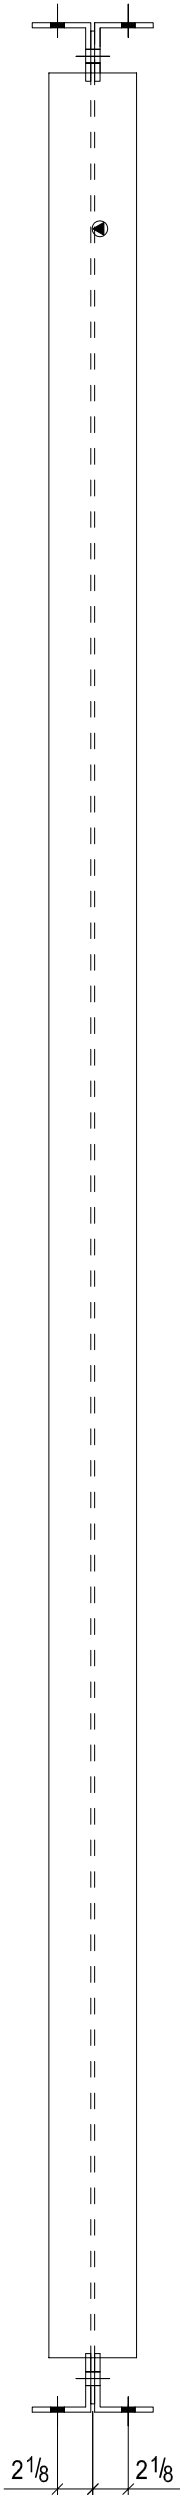