
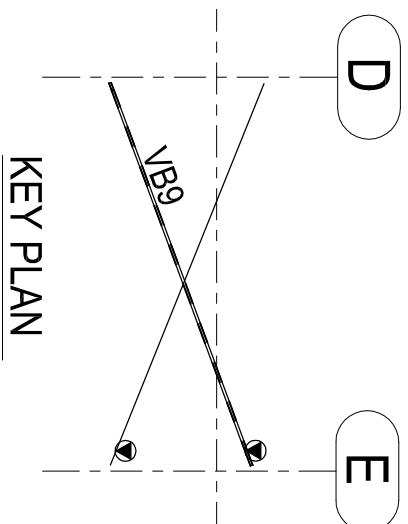
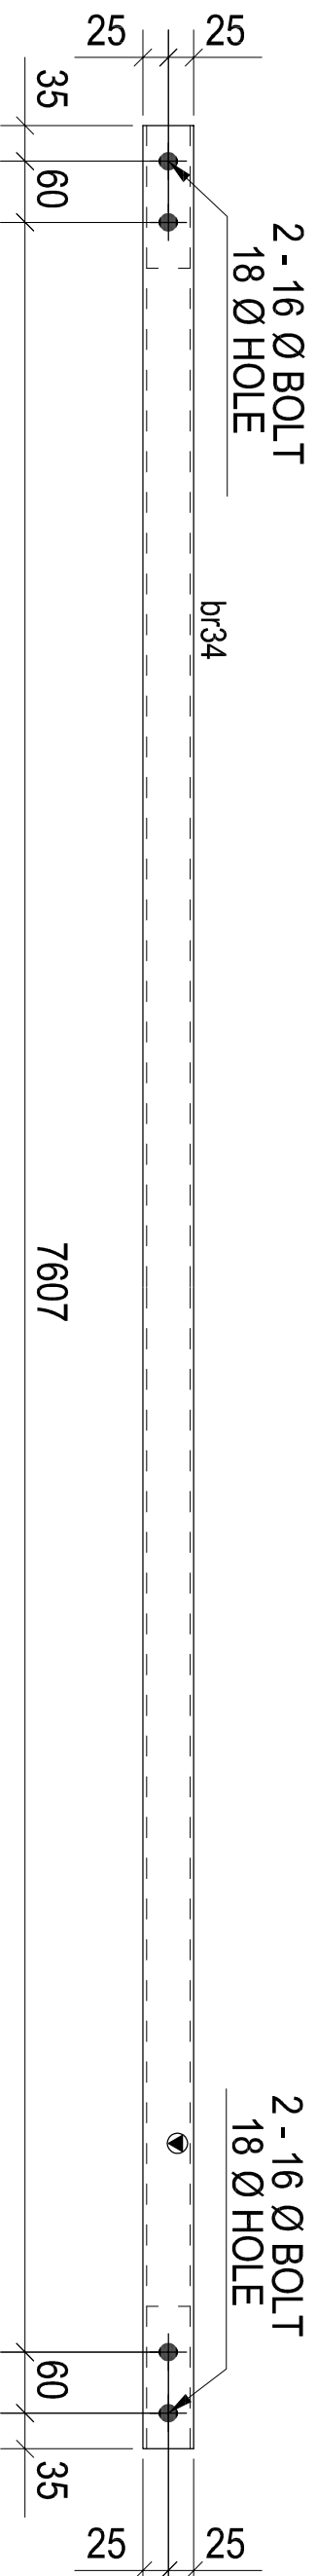


SHOP MATERIAL LIST FOR 1 ASSEMBLY

MARK	SIZE	LENGTH MM	Total Qty.
VB9 - br34	SHS50*3.6	7797	1

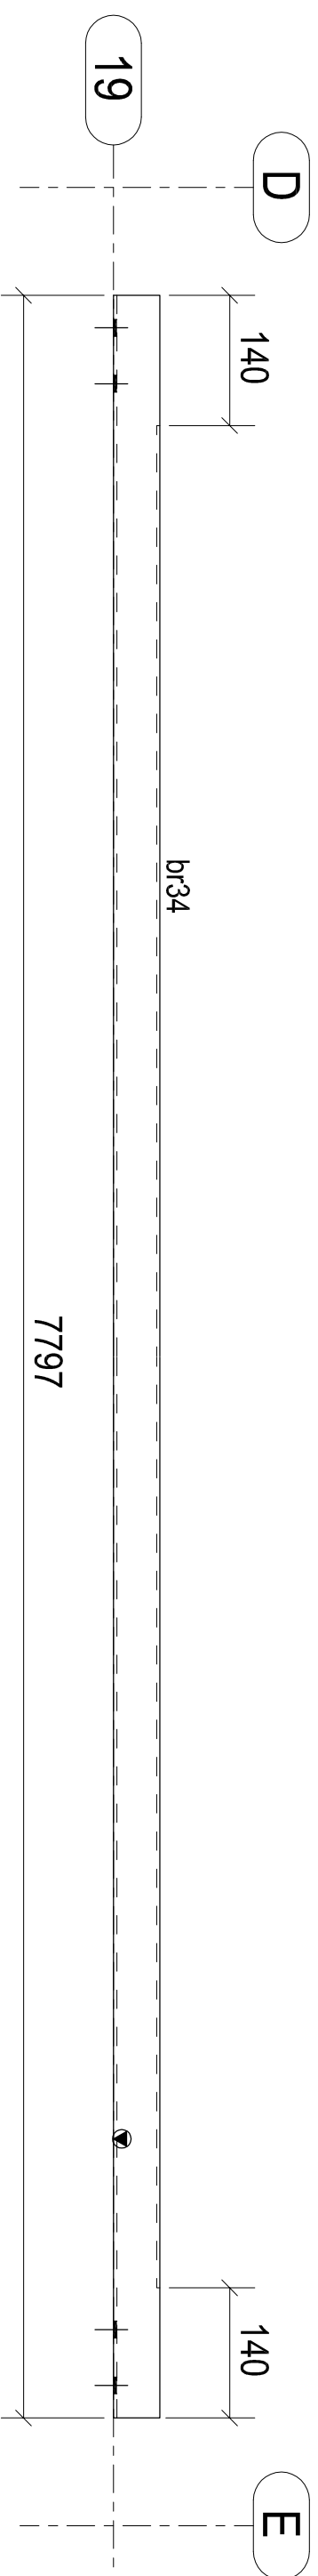

NOTES
GRADE OF STEEL SHALL BE YST 310

DATE :-		PROJECT :-		CLIENT :-				DRAWING				SHREE PREFAB STEELS P LIMITED. PLOT NO.453 Opp. Chhatravadi Bus Stop, Nr SFI ContainerDpp, Dnyu Bhaskar Press, Chingodhar Bavlia Road,Chhatravadi. Phone: 079-30027295 Fax: 079-30027295 Mobile: 99099972642				DRAWING NO :- VB9	
WEAVING PLANT AT SANTEJ 01-10-2013								VERTICAL BRACING - VB9									
REV.		DESCRIPTION		DATE		SCALE :-		DRAWN:-		CHECKED :-		REVISION :-					
A		FOR FABRICATION				AS SHOWN		N.B.		K.B.		A					