



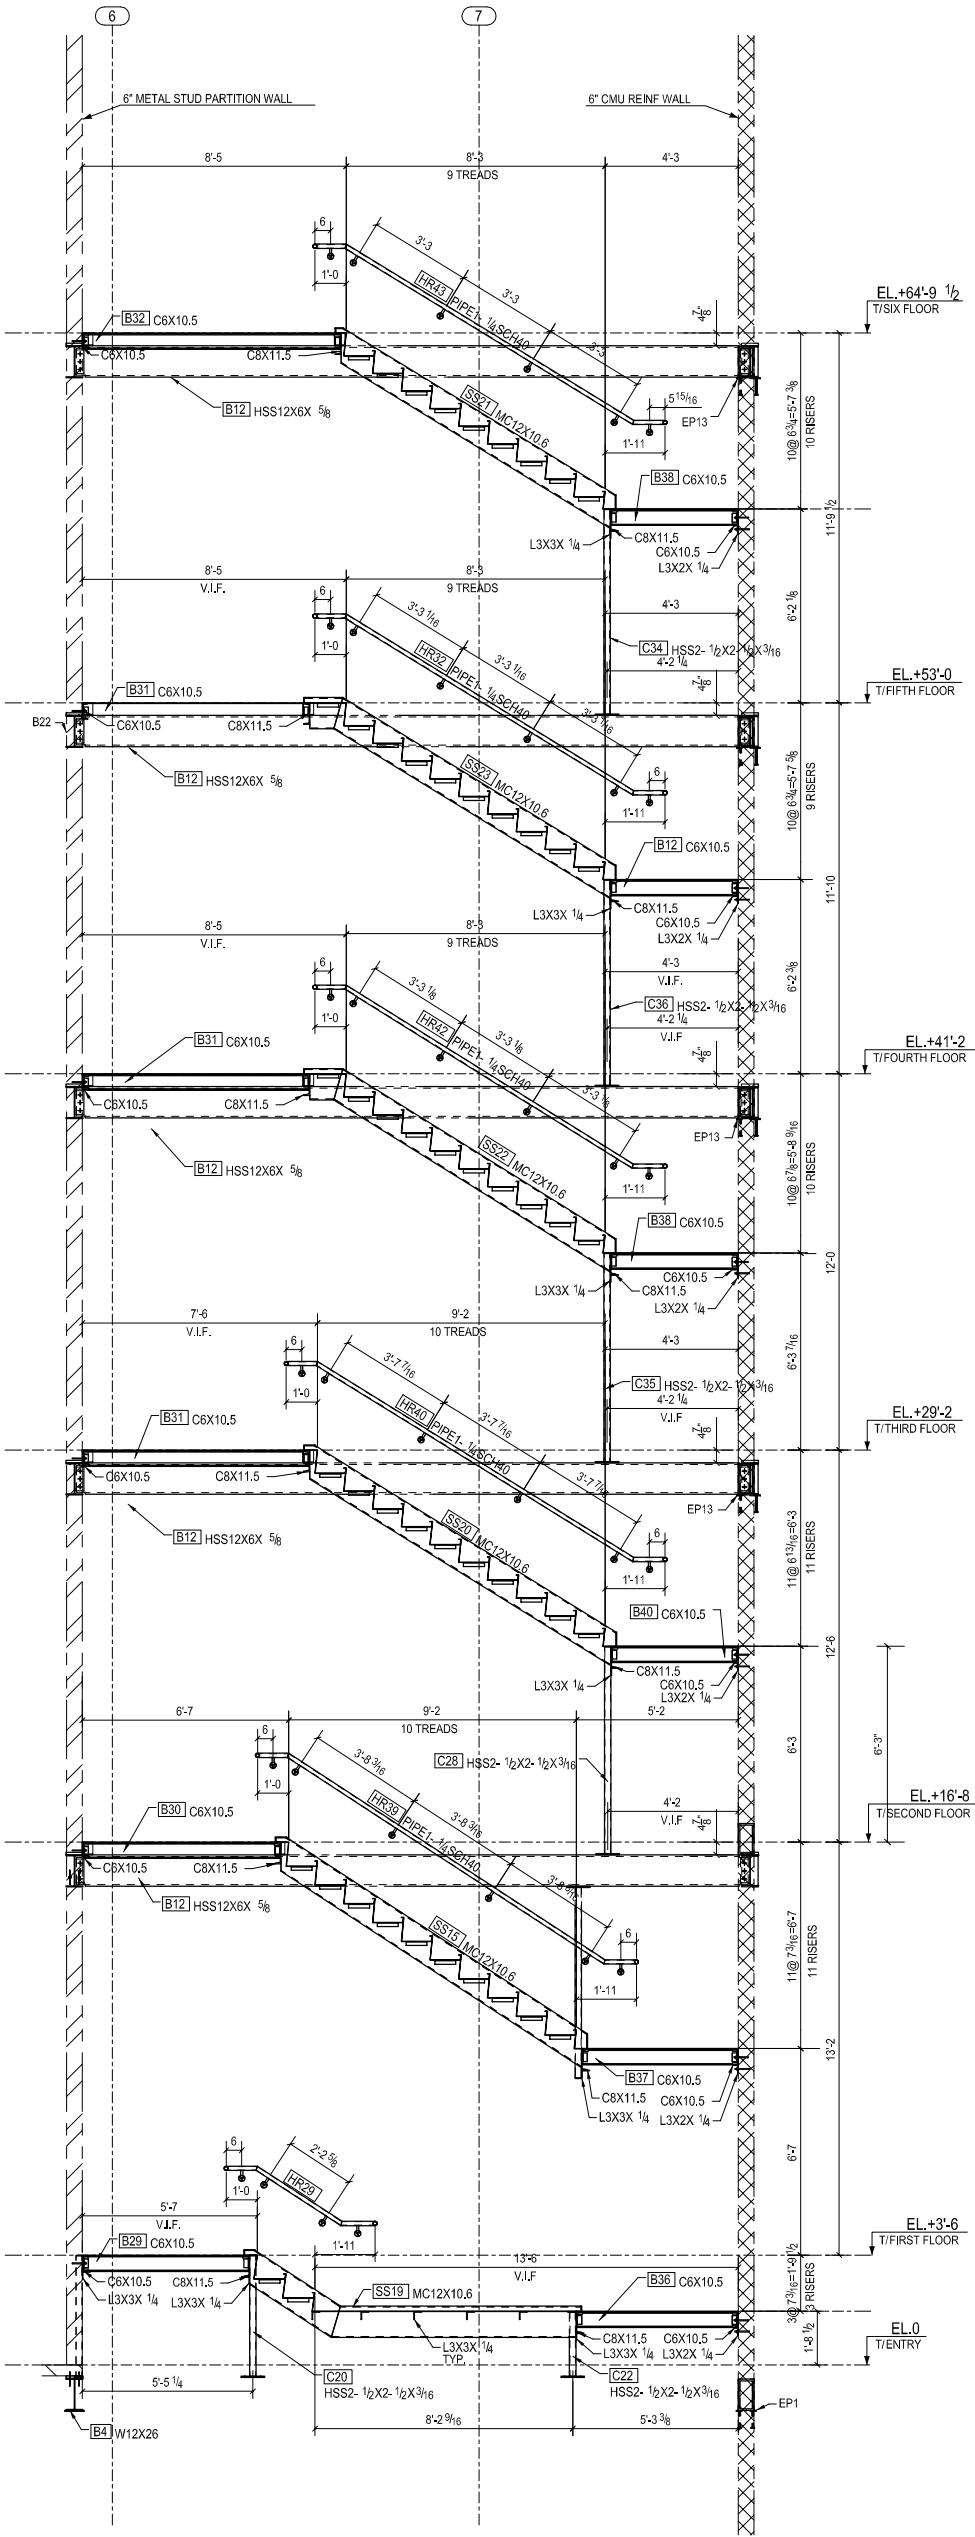

A SECTION
S-1.1/SCALE 1:36

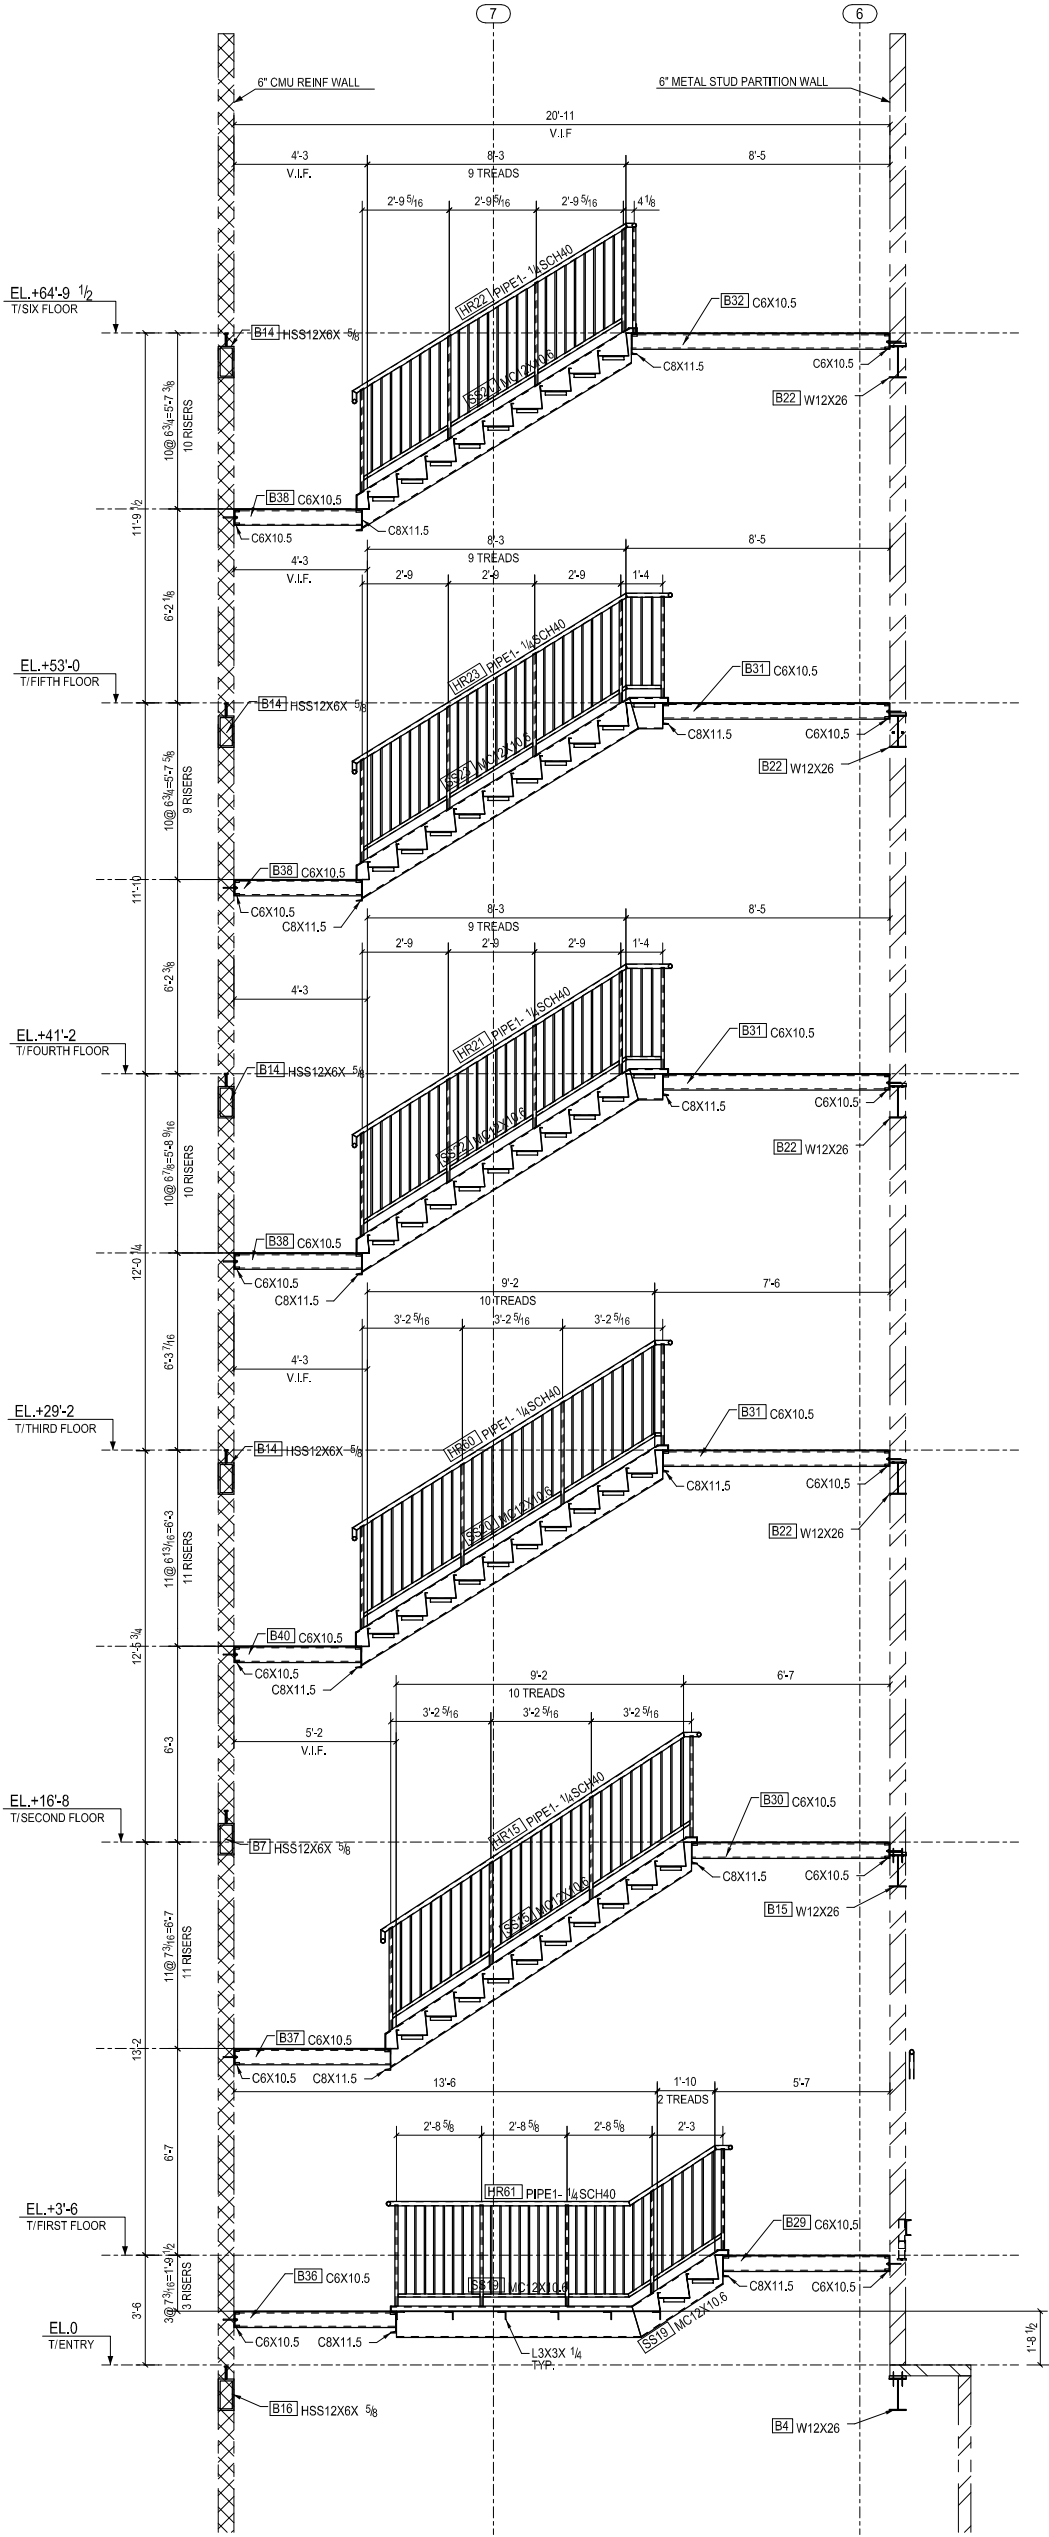

B SECTION
S-1.1/SCALE 1:36

A		FOR FABRICATION					
REV.	DESCRIPTION				DATE	DWN	CHK
GENERAL NOTES							
MATERIAL: A500 GR.B							
HOLES: 3/4 DIA. UN		CONNS: ASTM A325		ELECTRODES:			
SURFACE PREP: SSPC-SP3		ONE COAT OF SHOP PRIMER U.N.O.				REF. DRG.	
AND PAINT:							
DESCRIPTION: STAIR 1 SECTIONS							
PROJECT NAME		210 N GREEN ST.					
LOCATION		210 N GREEN ST. CHICAGO, IL					
DRAWN BY					DRAWING FILE	DATE	
					MODIFY	DATE	
					DRAWN BY	DATE	
					CHECK BY	DATE	
					JOB No.	DRG. No.	REV.
					S-1.2	A	