
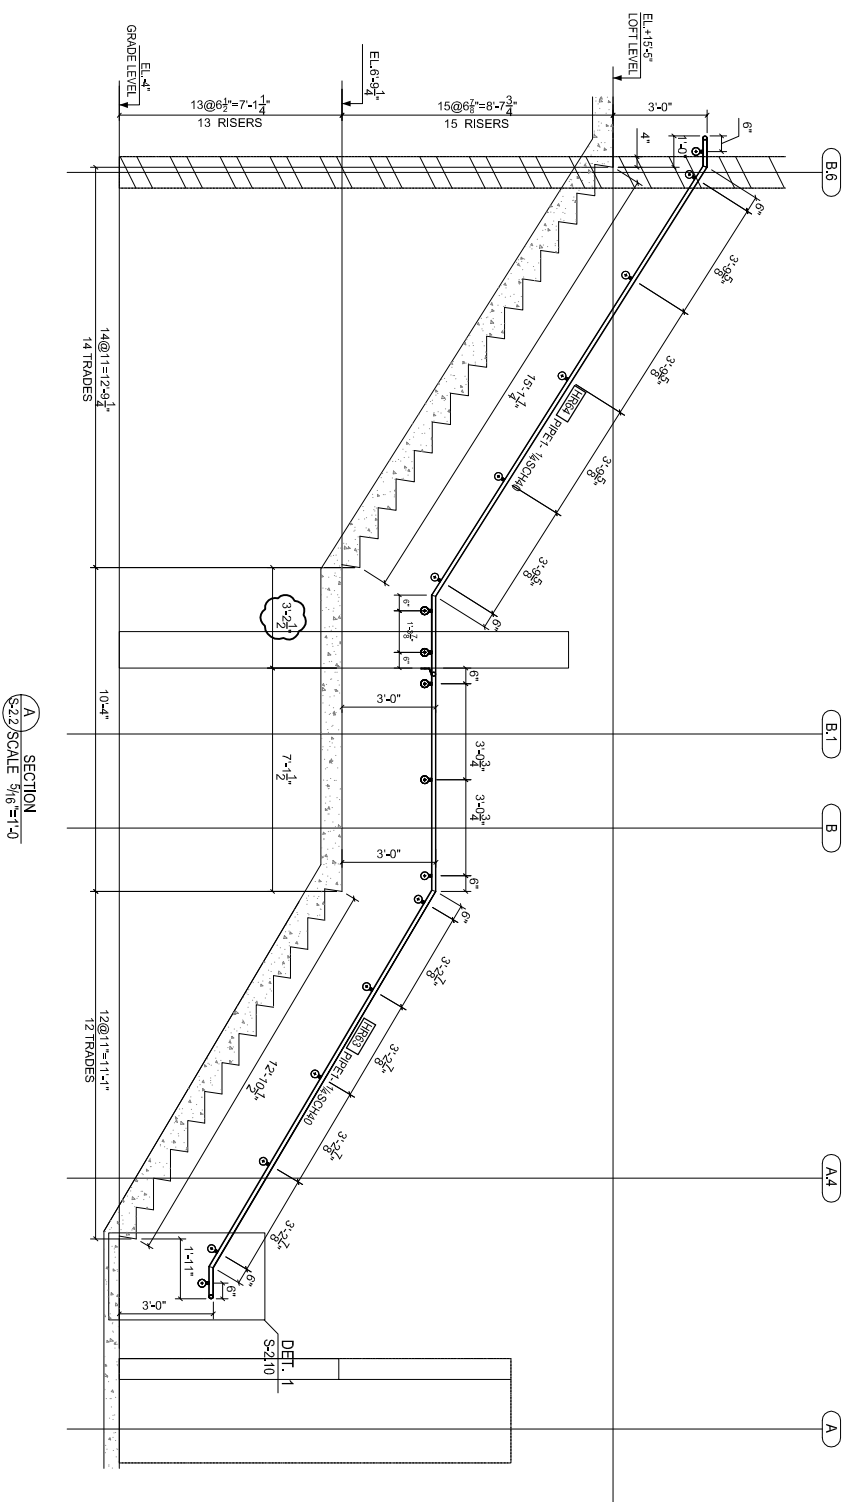


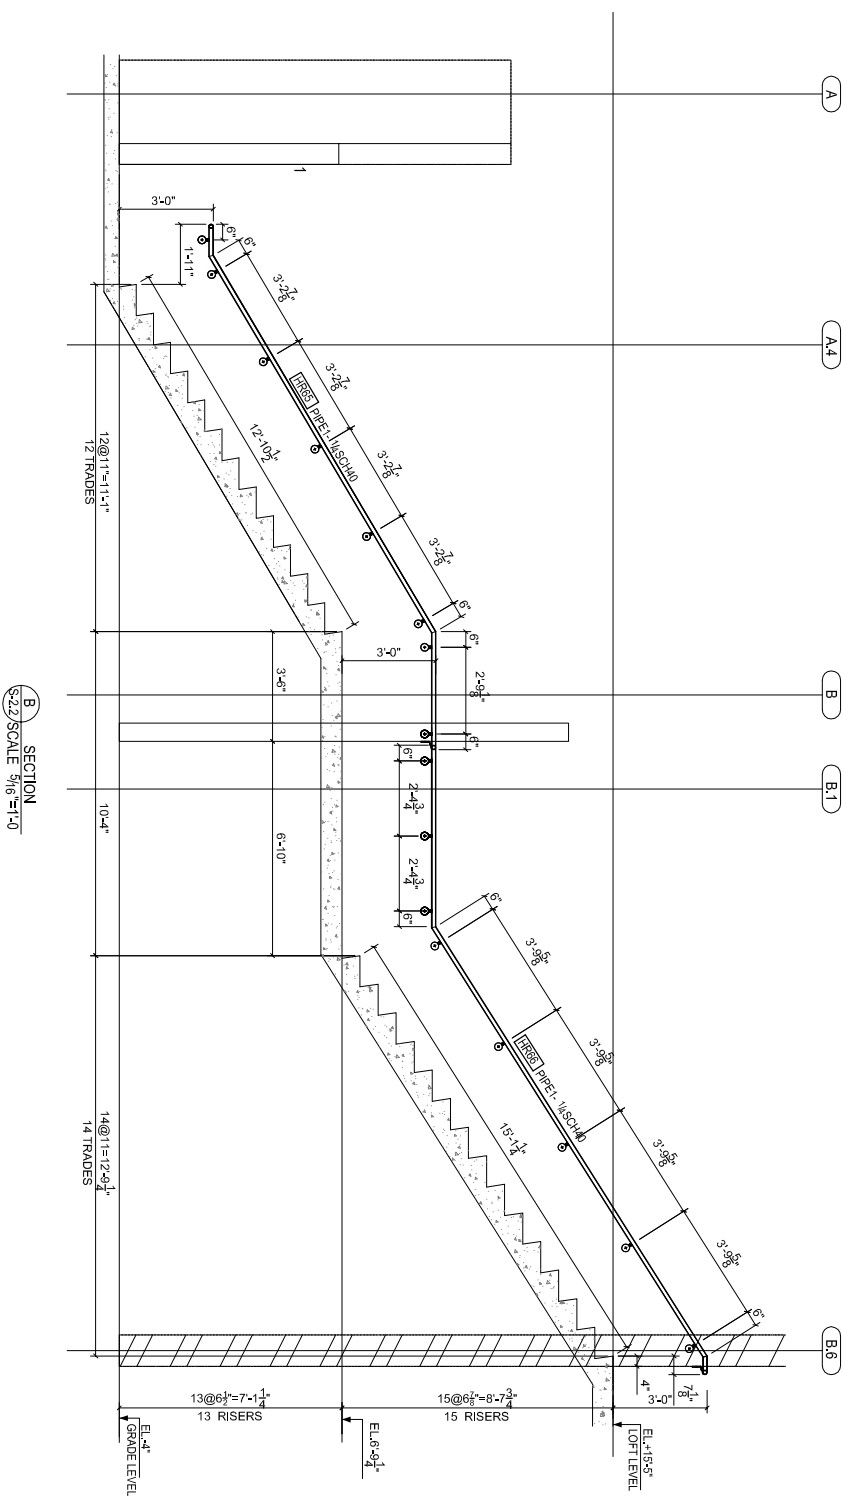

0			
REV	DESCRIPTION	DATE	CHK

GENERAL NOTES

HOLES: 34 DIA. UN	CONNS: ASTM A205	ELECTRODES: E70XX UN
SURFACE PREP: SSPC-SP10		
AND PAINT: ONE COAT OF SHOP PRIMER U.N.O. (CHEMBULD Series 135)		REF. DRG.
DESCRIPTION: ONE STAR-2 SECTIONS		
PROJECT NAME: 625 West Division Street		
LOCATION: CHICAGO, ILLINOIS		
DRAWN BY: HP		
	CHECKED BY: DATE:	
	CREATED BY: DATE:	
	DESIGNER: DATE:	
	SCALE: REV: 0	