
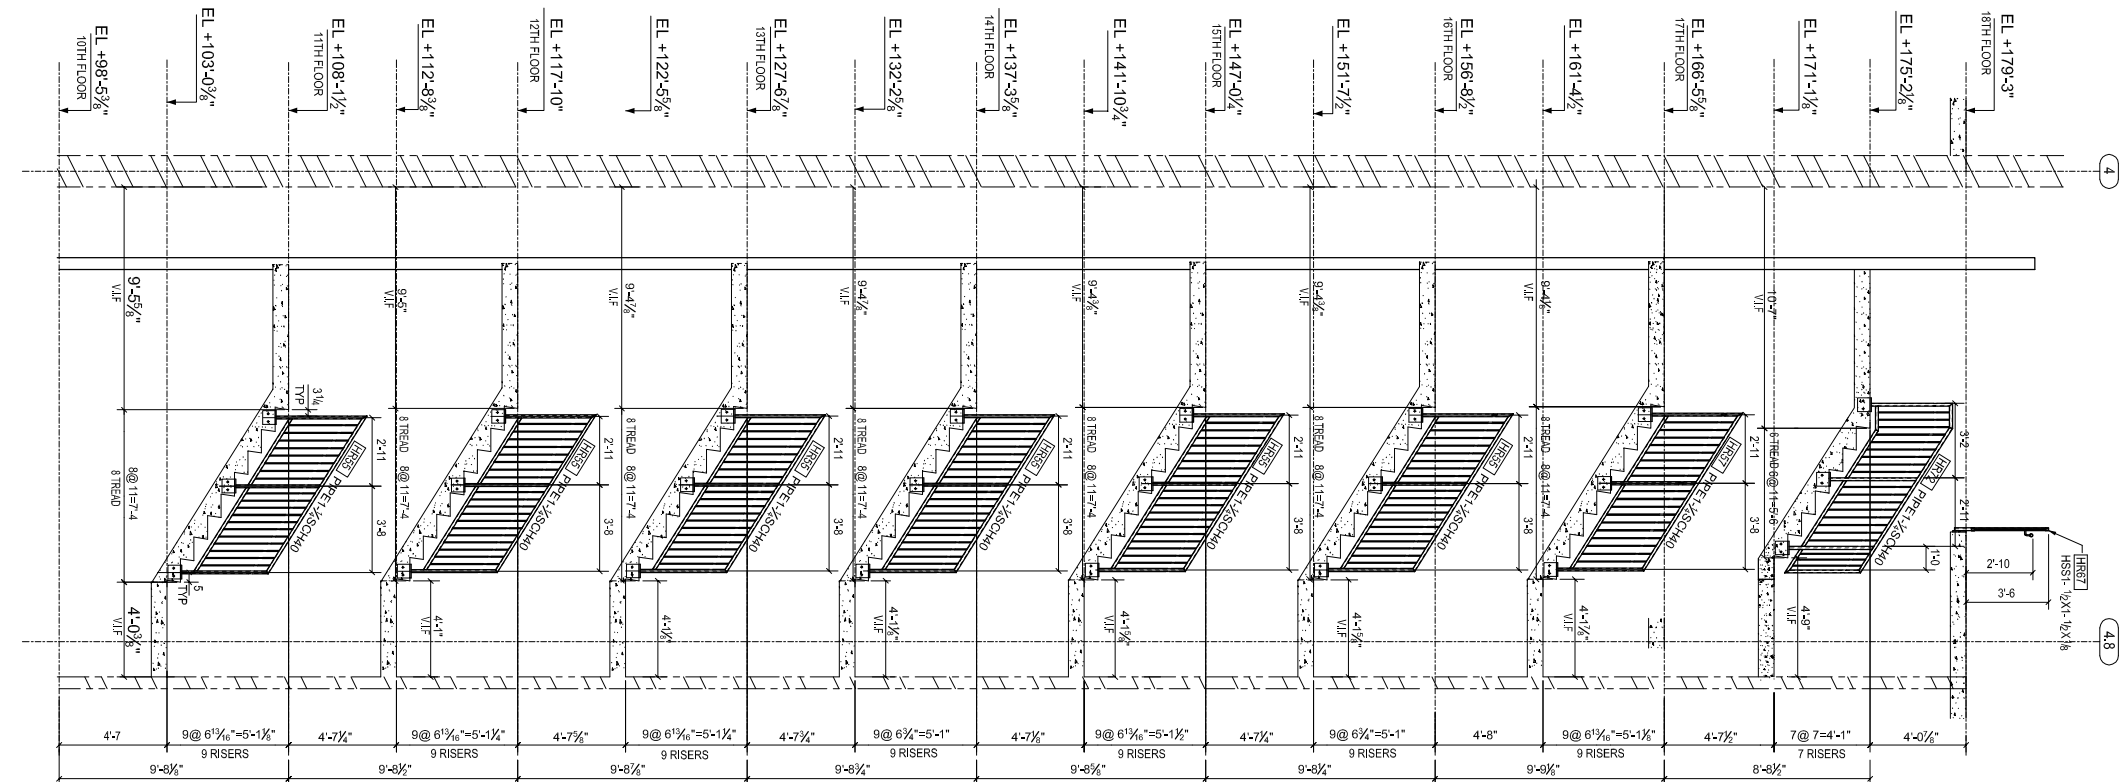


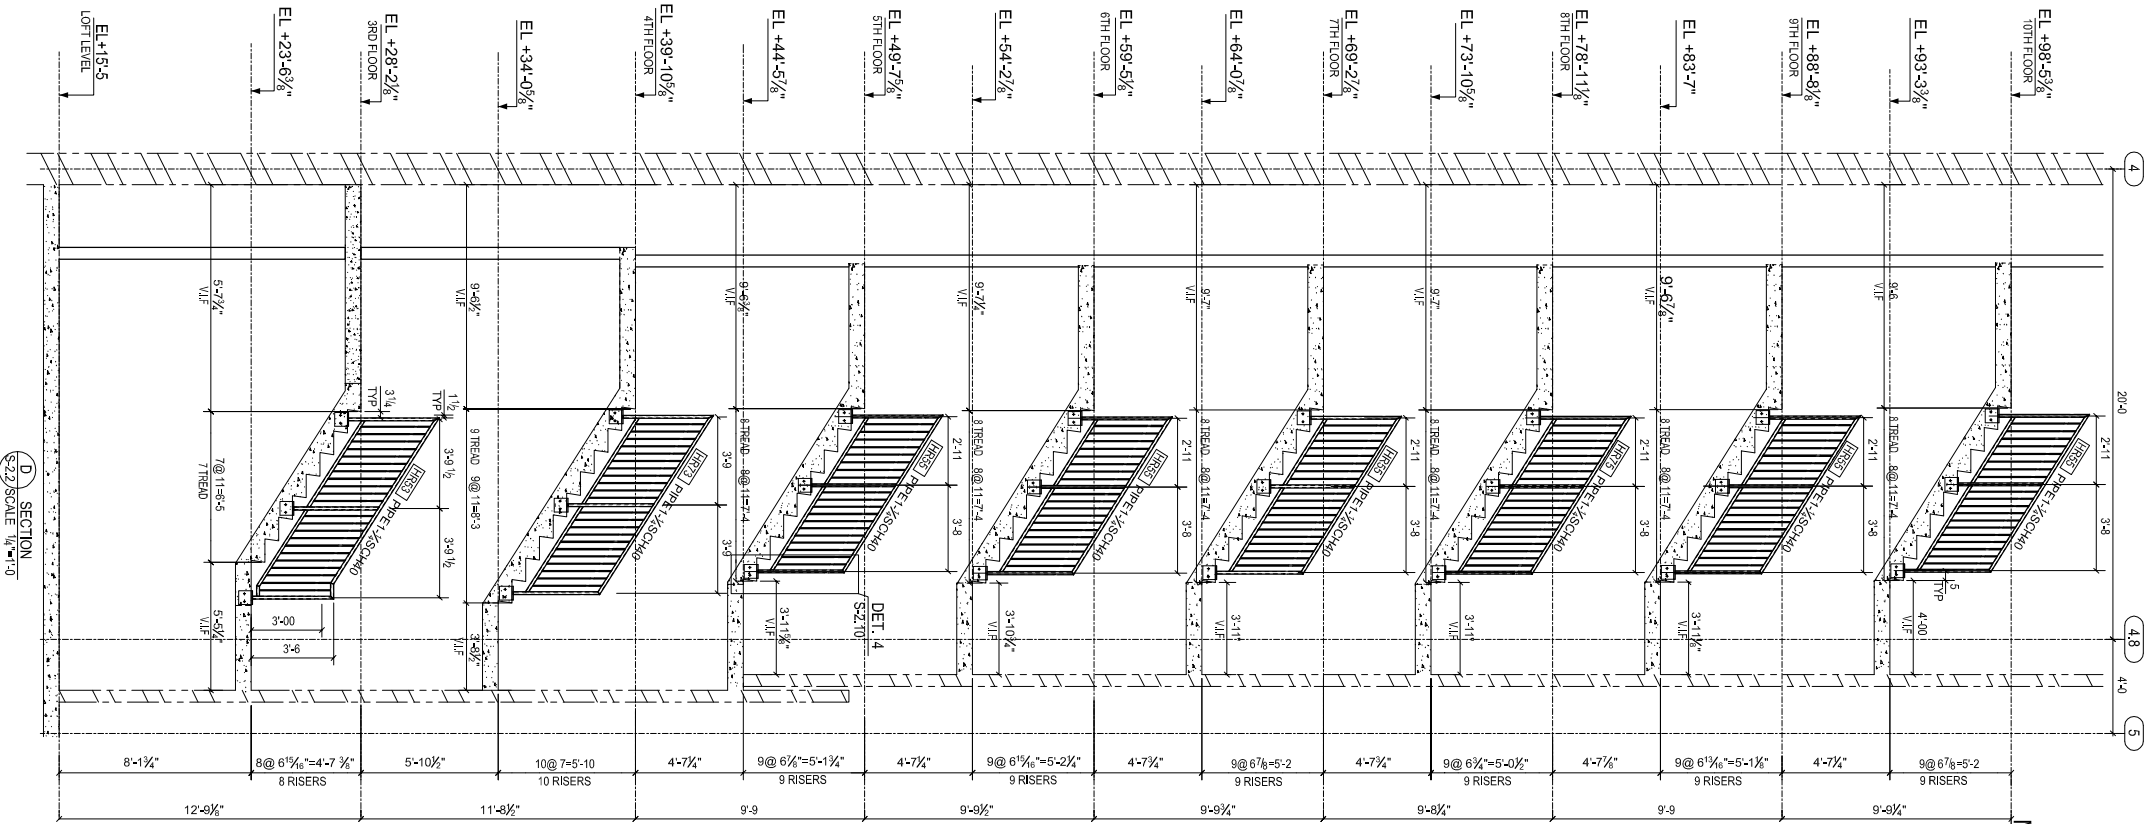

0					DATE	DWN	CHK
REV.	DESCRIPTION						
GENERAL NOTES							
MATERIAL: ..							
HOLES: 3/4 DIA. UN		CONNS:		ASTM A205		ELECTRODES: ETOX UN	
SURFACE PREP: SSPC-SP10		REF. PROJ.					
AND PAINT: ONE COAT OF SHOP PRIMER U.N.O. (CHEMBUILD Series 135)							
DESCRIPTION: STAIR-2 SECTIONS							
PROJECT NAME: 625 West Division Street							
LOCATION: CHICAGO, ILLINOIS							
DRAWN BY: HP		DESIGNER: DATE		DESIGNED BY: DATE		CHECKED BY: DATE	
		APPROVED: DATE		APPROVED BY: DATE		REVIEW: DATE	
		DATE: 02/01/00		DATE: 02/01/00		DATE: 02/01/00	
		DATE: 02/01/00		DATE: 02/01/00		DATE: 02/01/00	
