
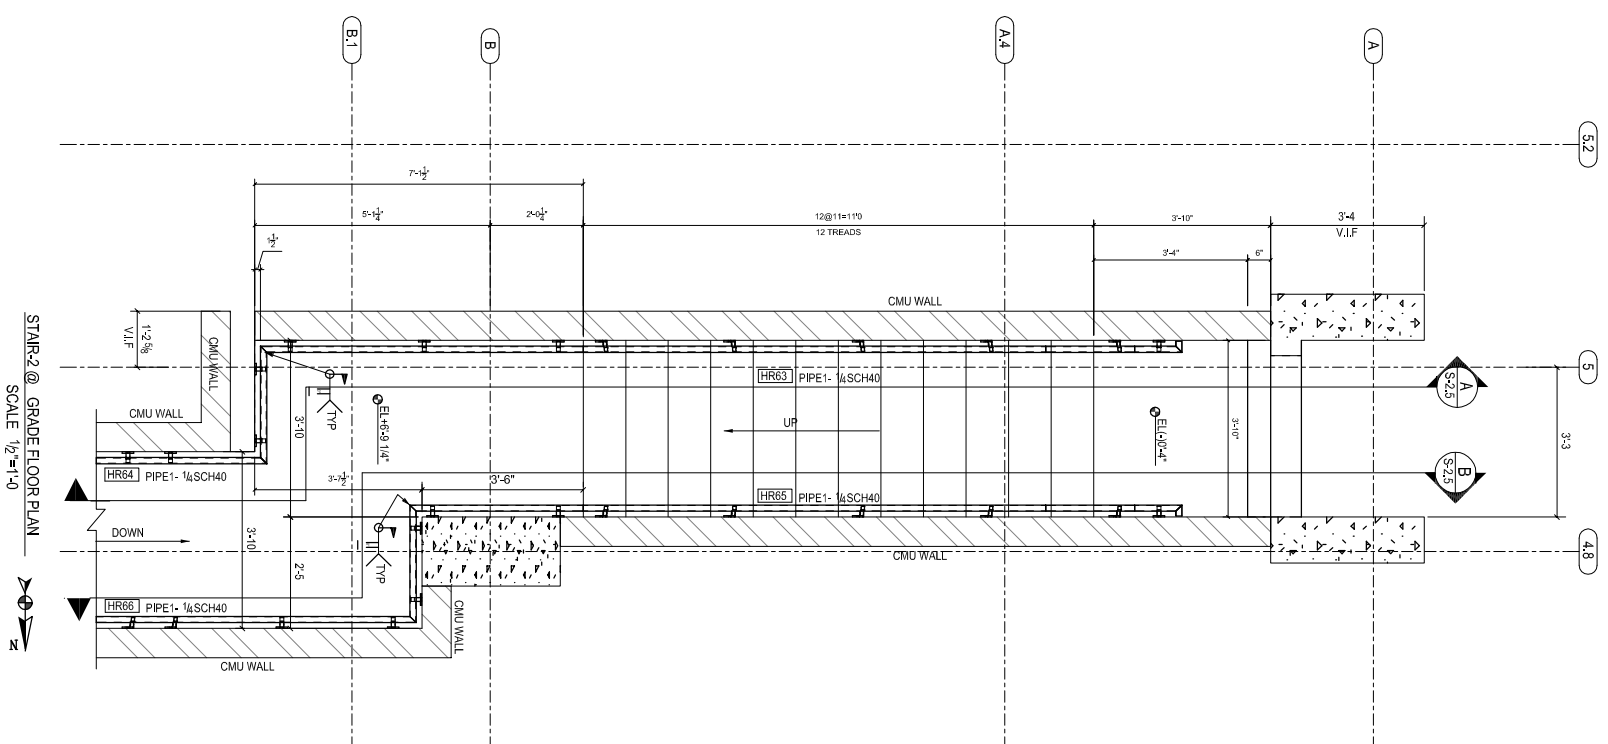


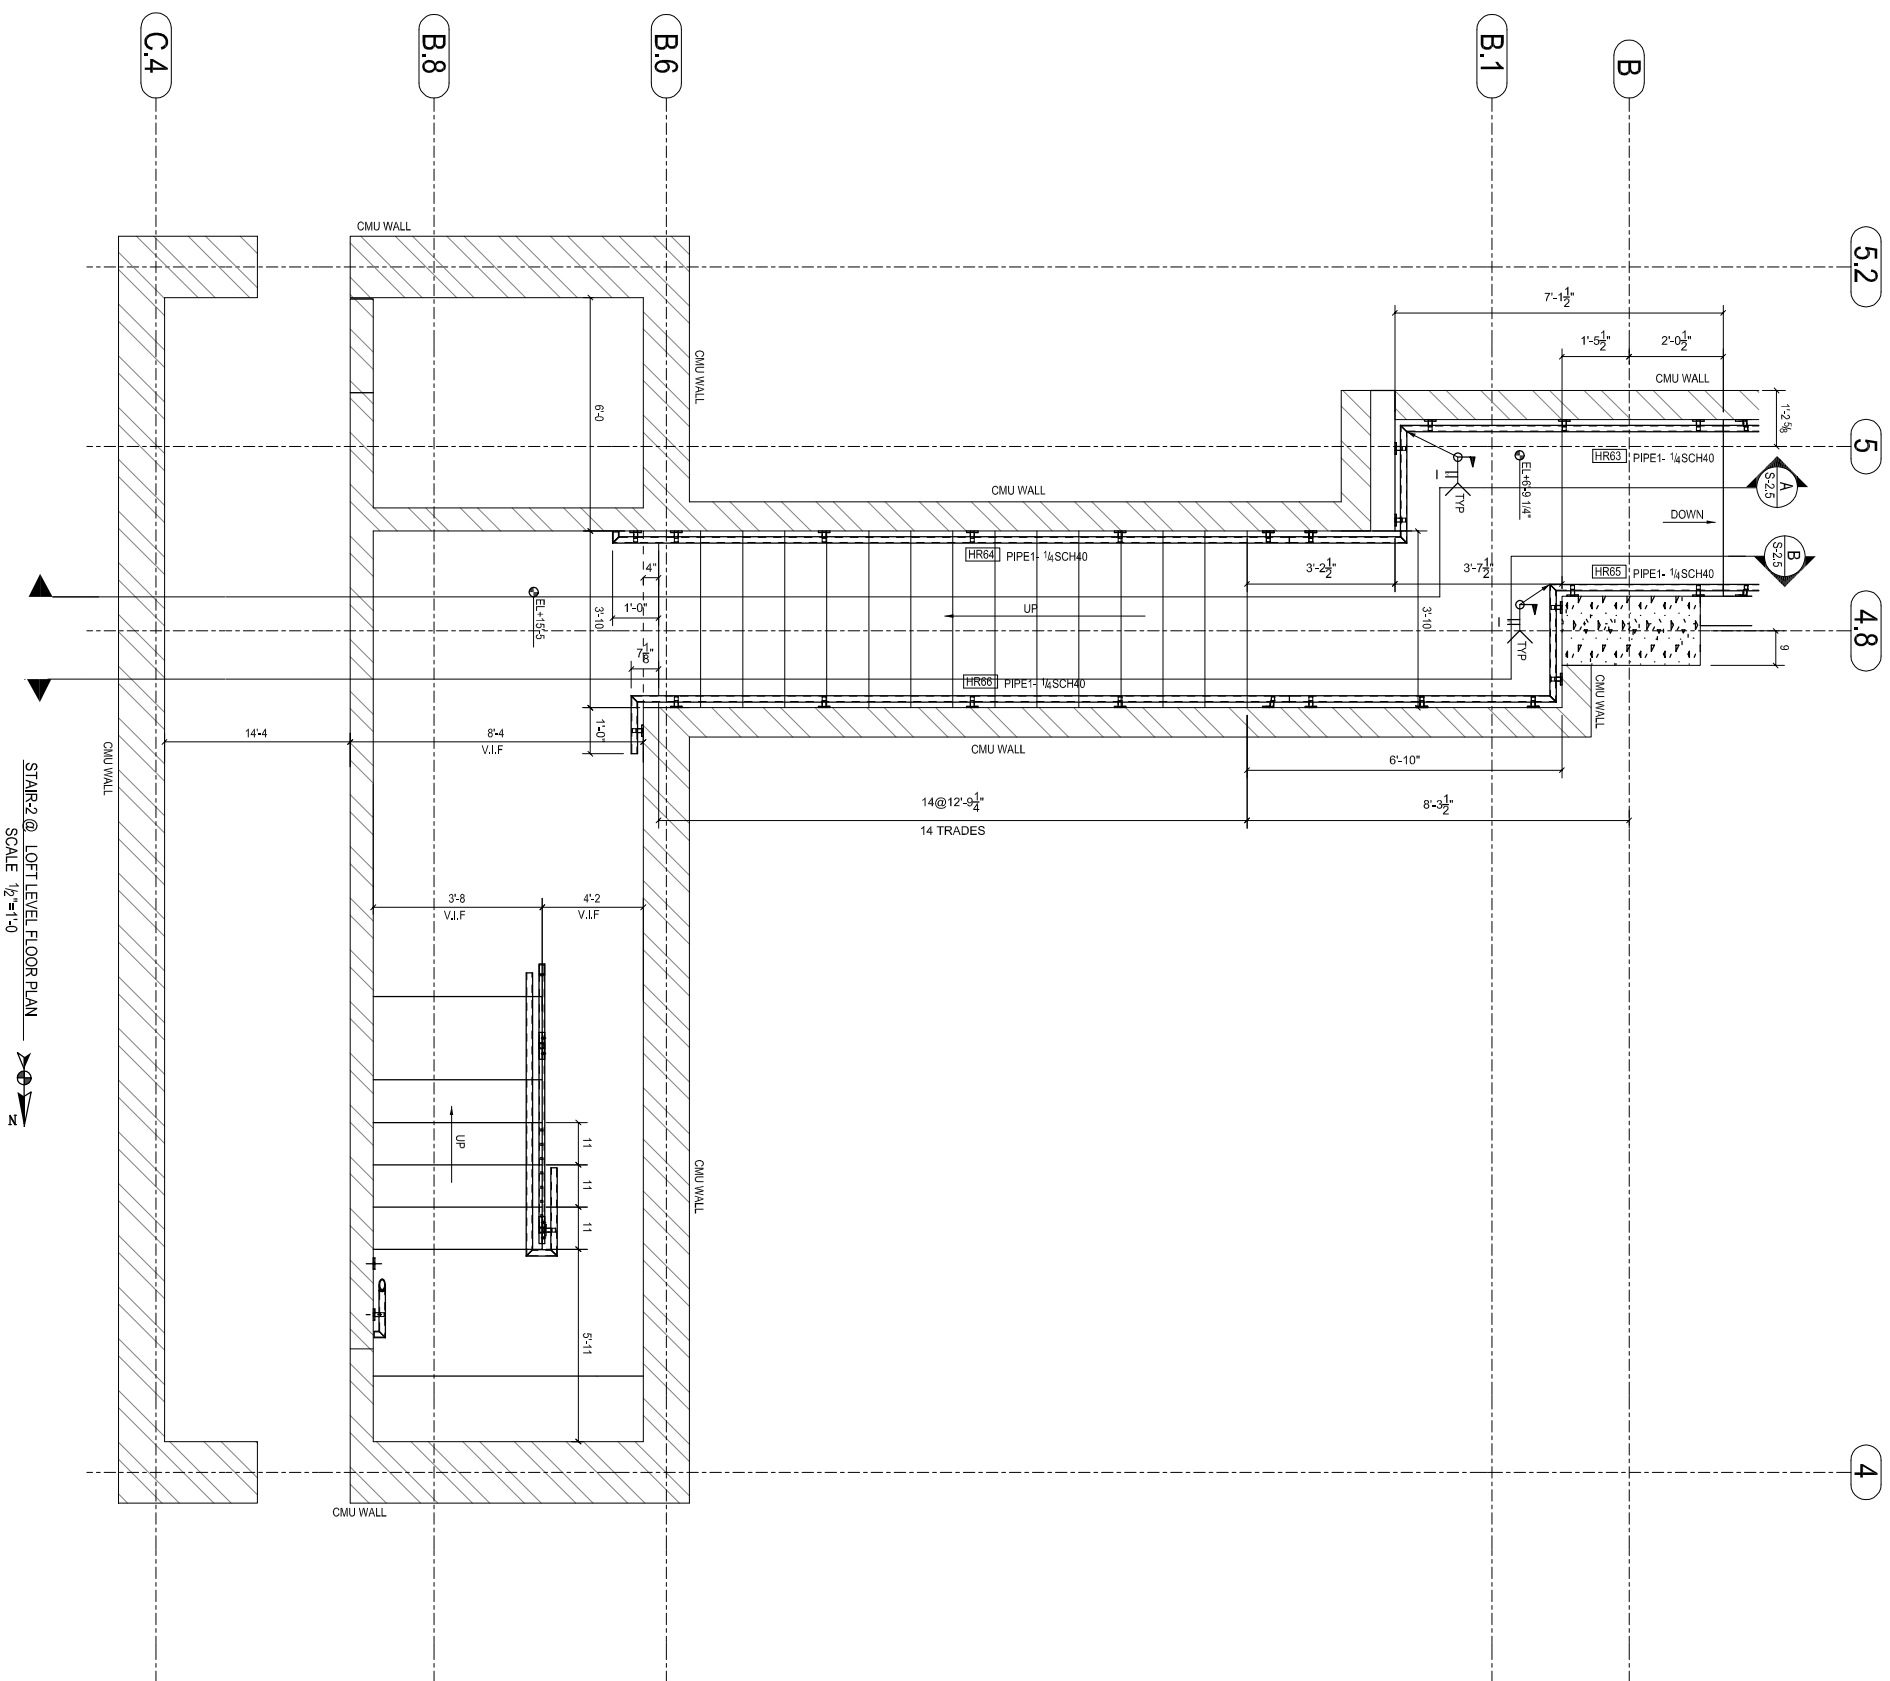

0			
REL.	DESCRIPTION	DATE	DWN CHK
GENERAL NOTES			

HOLES: 3/4 DIA. UN.	CONNS:	ASTM A205	ELECTRODES:	ETDXX UN.
SURFACE PREP: SSPC-SP10	FEE: PRO.			
ANODIZE:	ONE COAT OF SHOP PRIMER UN.CO. (CHEMIBUILD Series 135)			
PROJECT NAME:	STAR-2 PLAN			
LOCATION:	625 West Division Street CHICAGO, ILLINOIS			
DRAWN BY:				
		GEOMATRIC INFORM:	DATE	
		DESIGNER	IPR	
		CHECK BY	SP	
		DATE		
		SCALE	REL.	
		S2:1	0	