


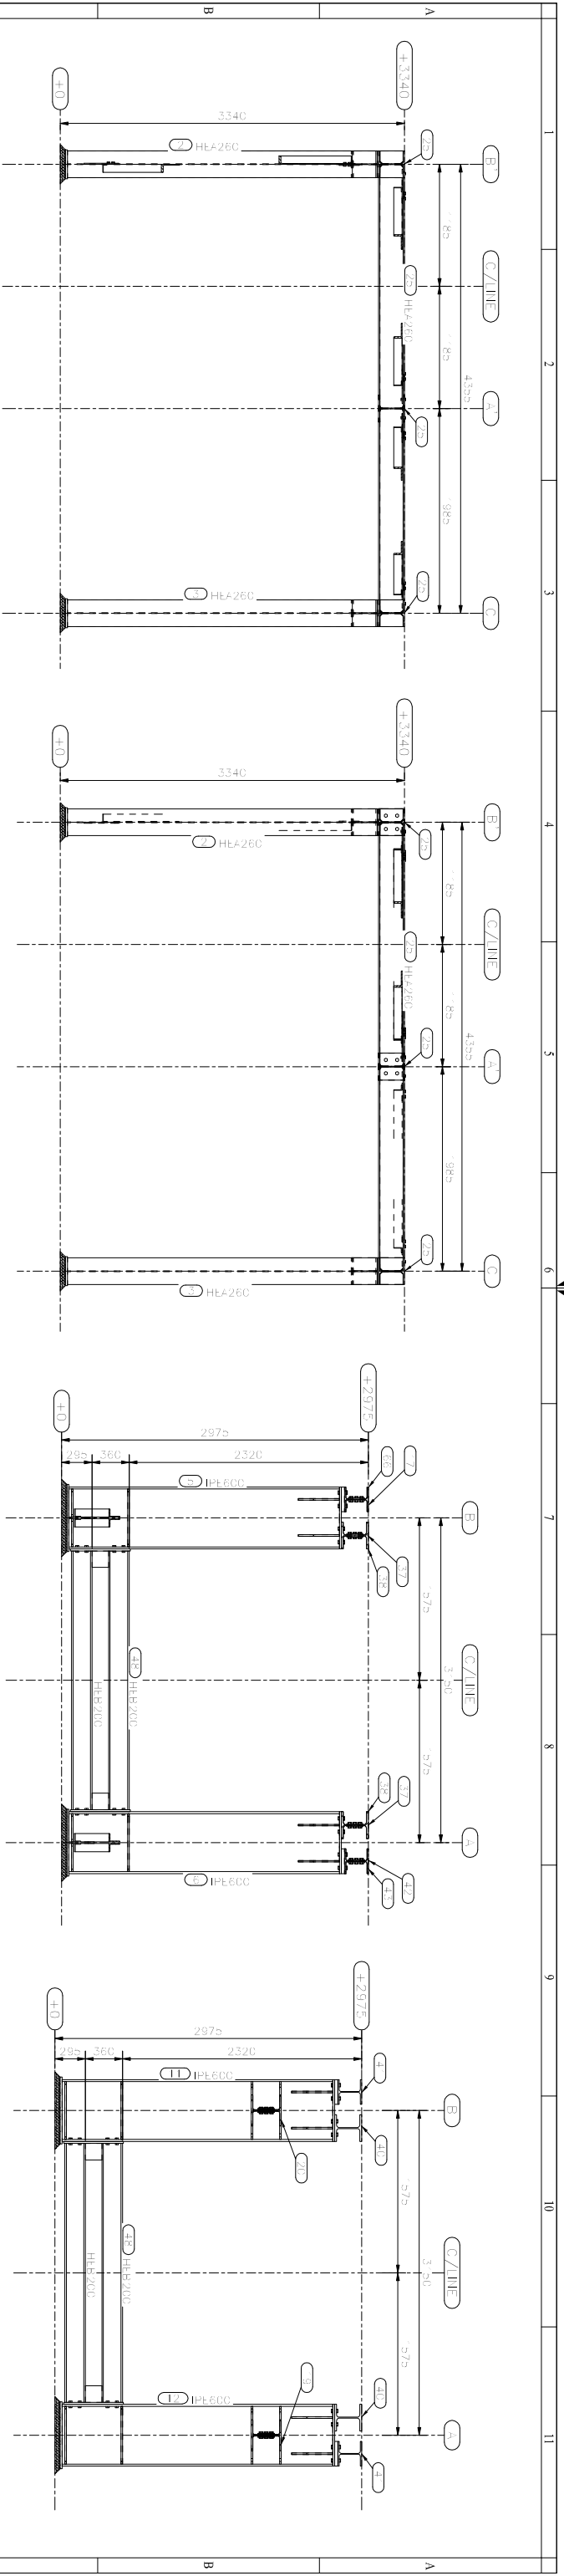


Grid A1

Grid A2

Grid A12


Grid A19

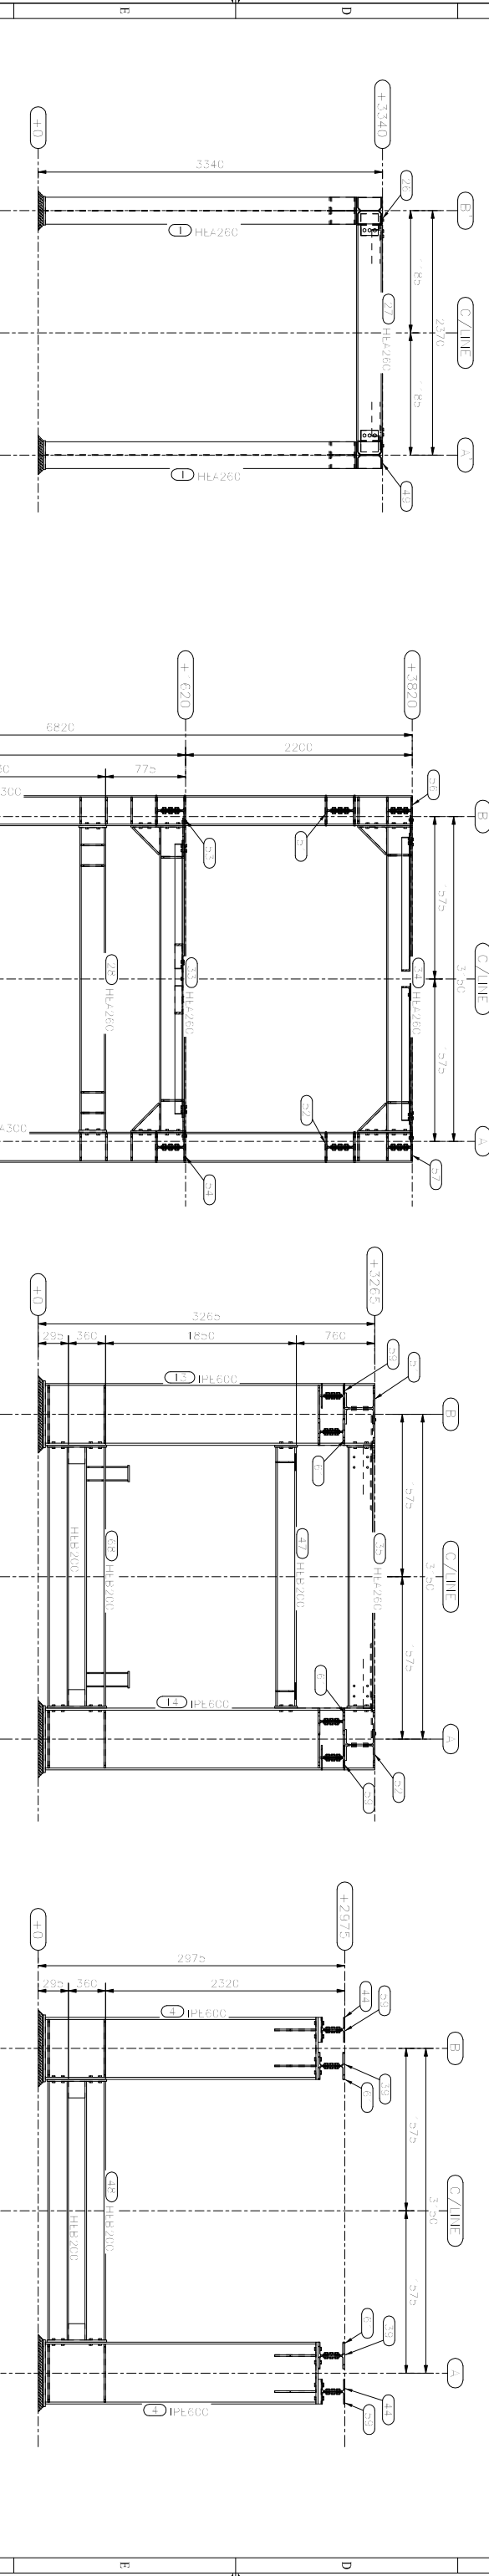

Grid A3


Grid A6

Grid A7

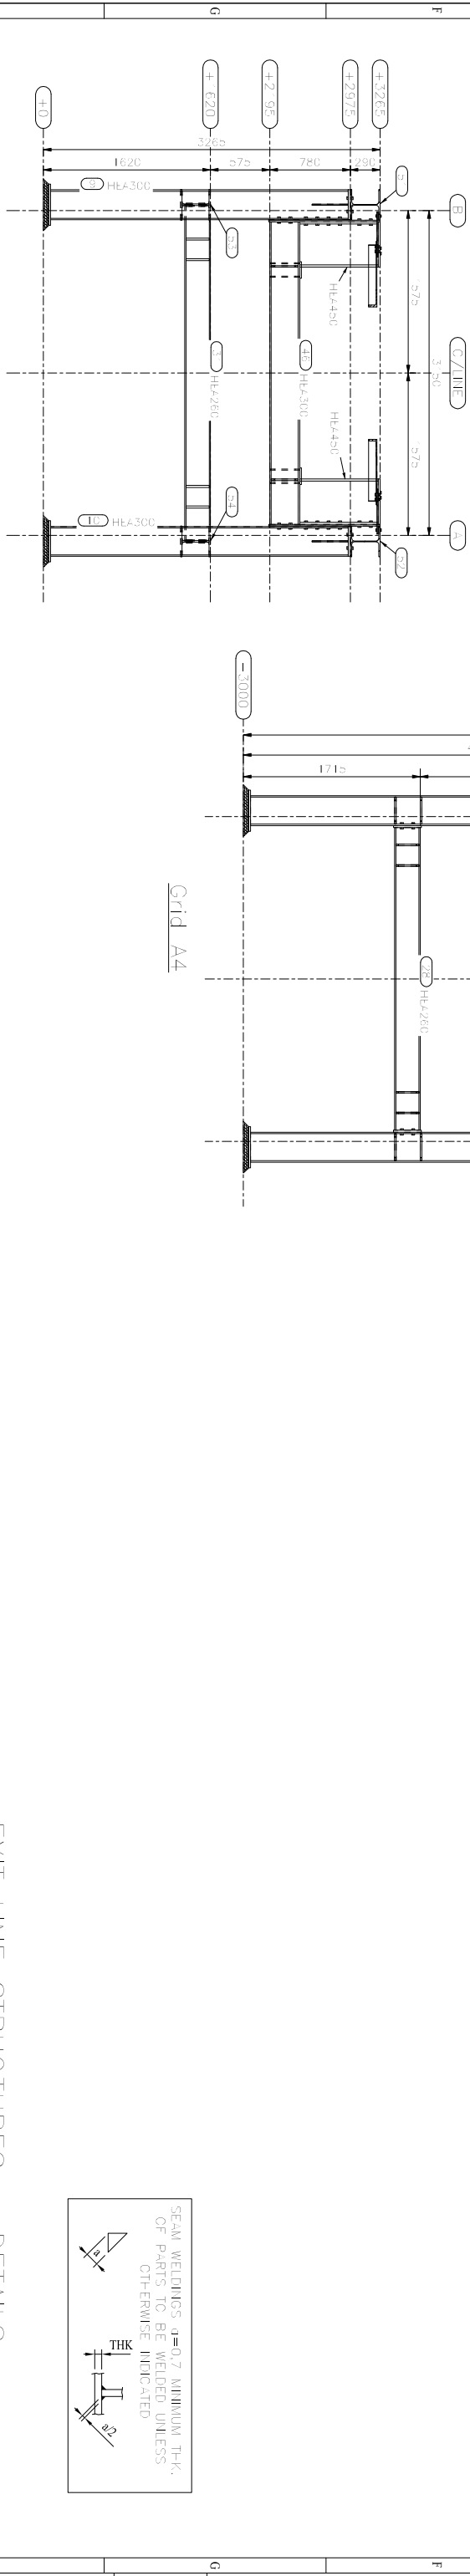

Grid A5

SEAM WELDINGS g=0.7 MINIMUM THK.
OF PARTS TO BE WELDED UNLESS
OTHERWISE INDICATED

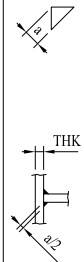

EXIT LINE STRUCTURES – DETAILS
N° DIS. 6033–MD–T30–014