
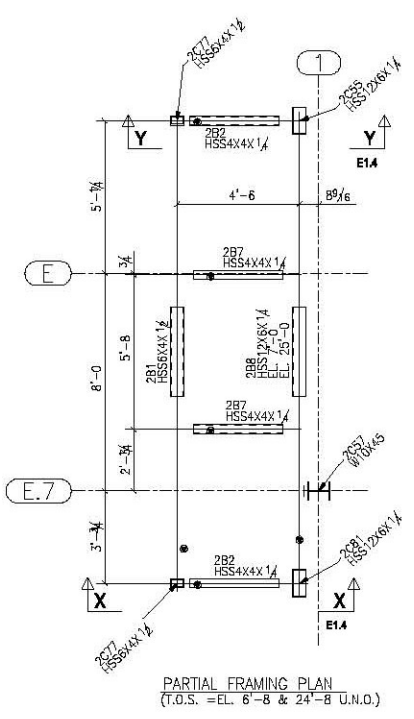
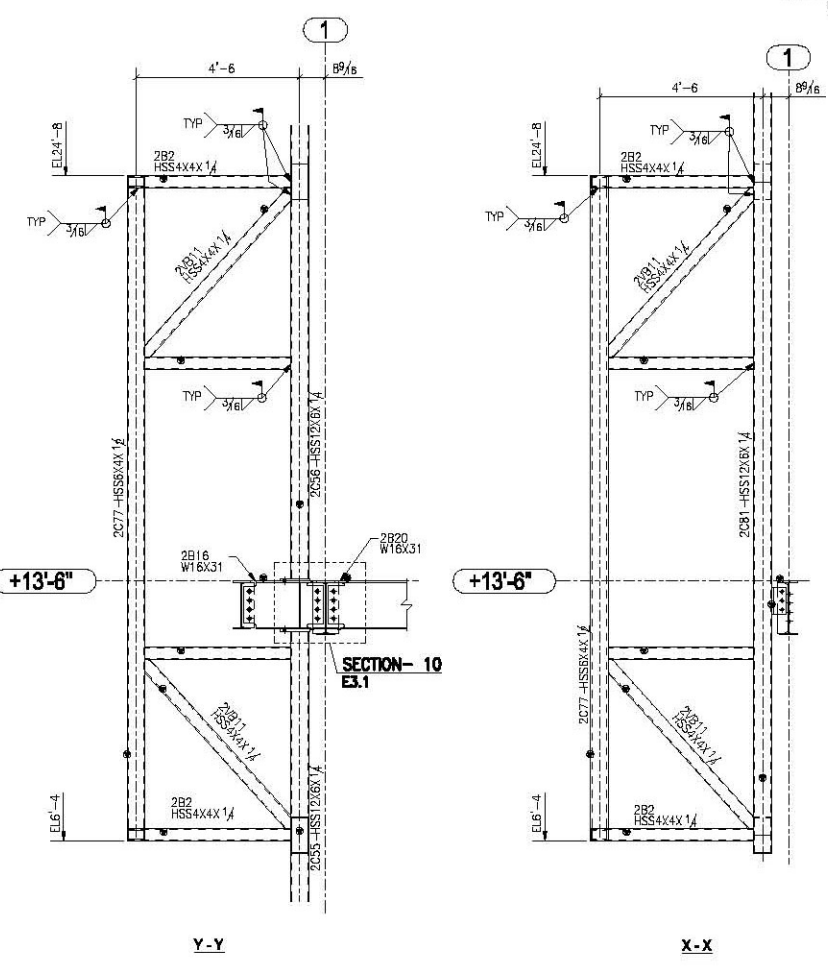
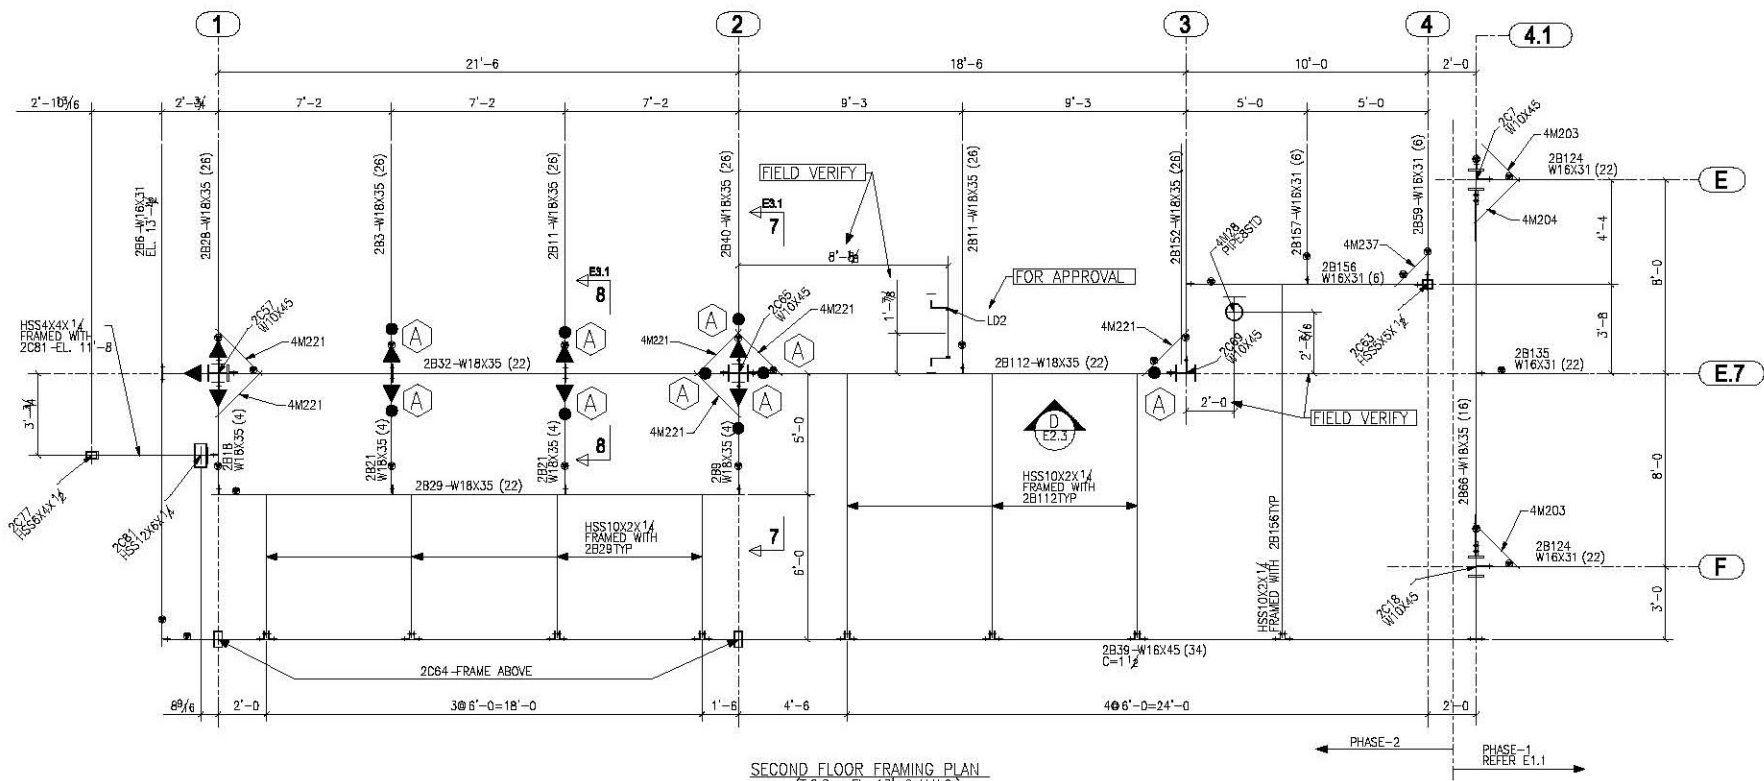


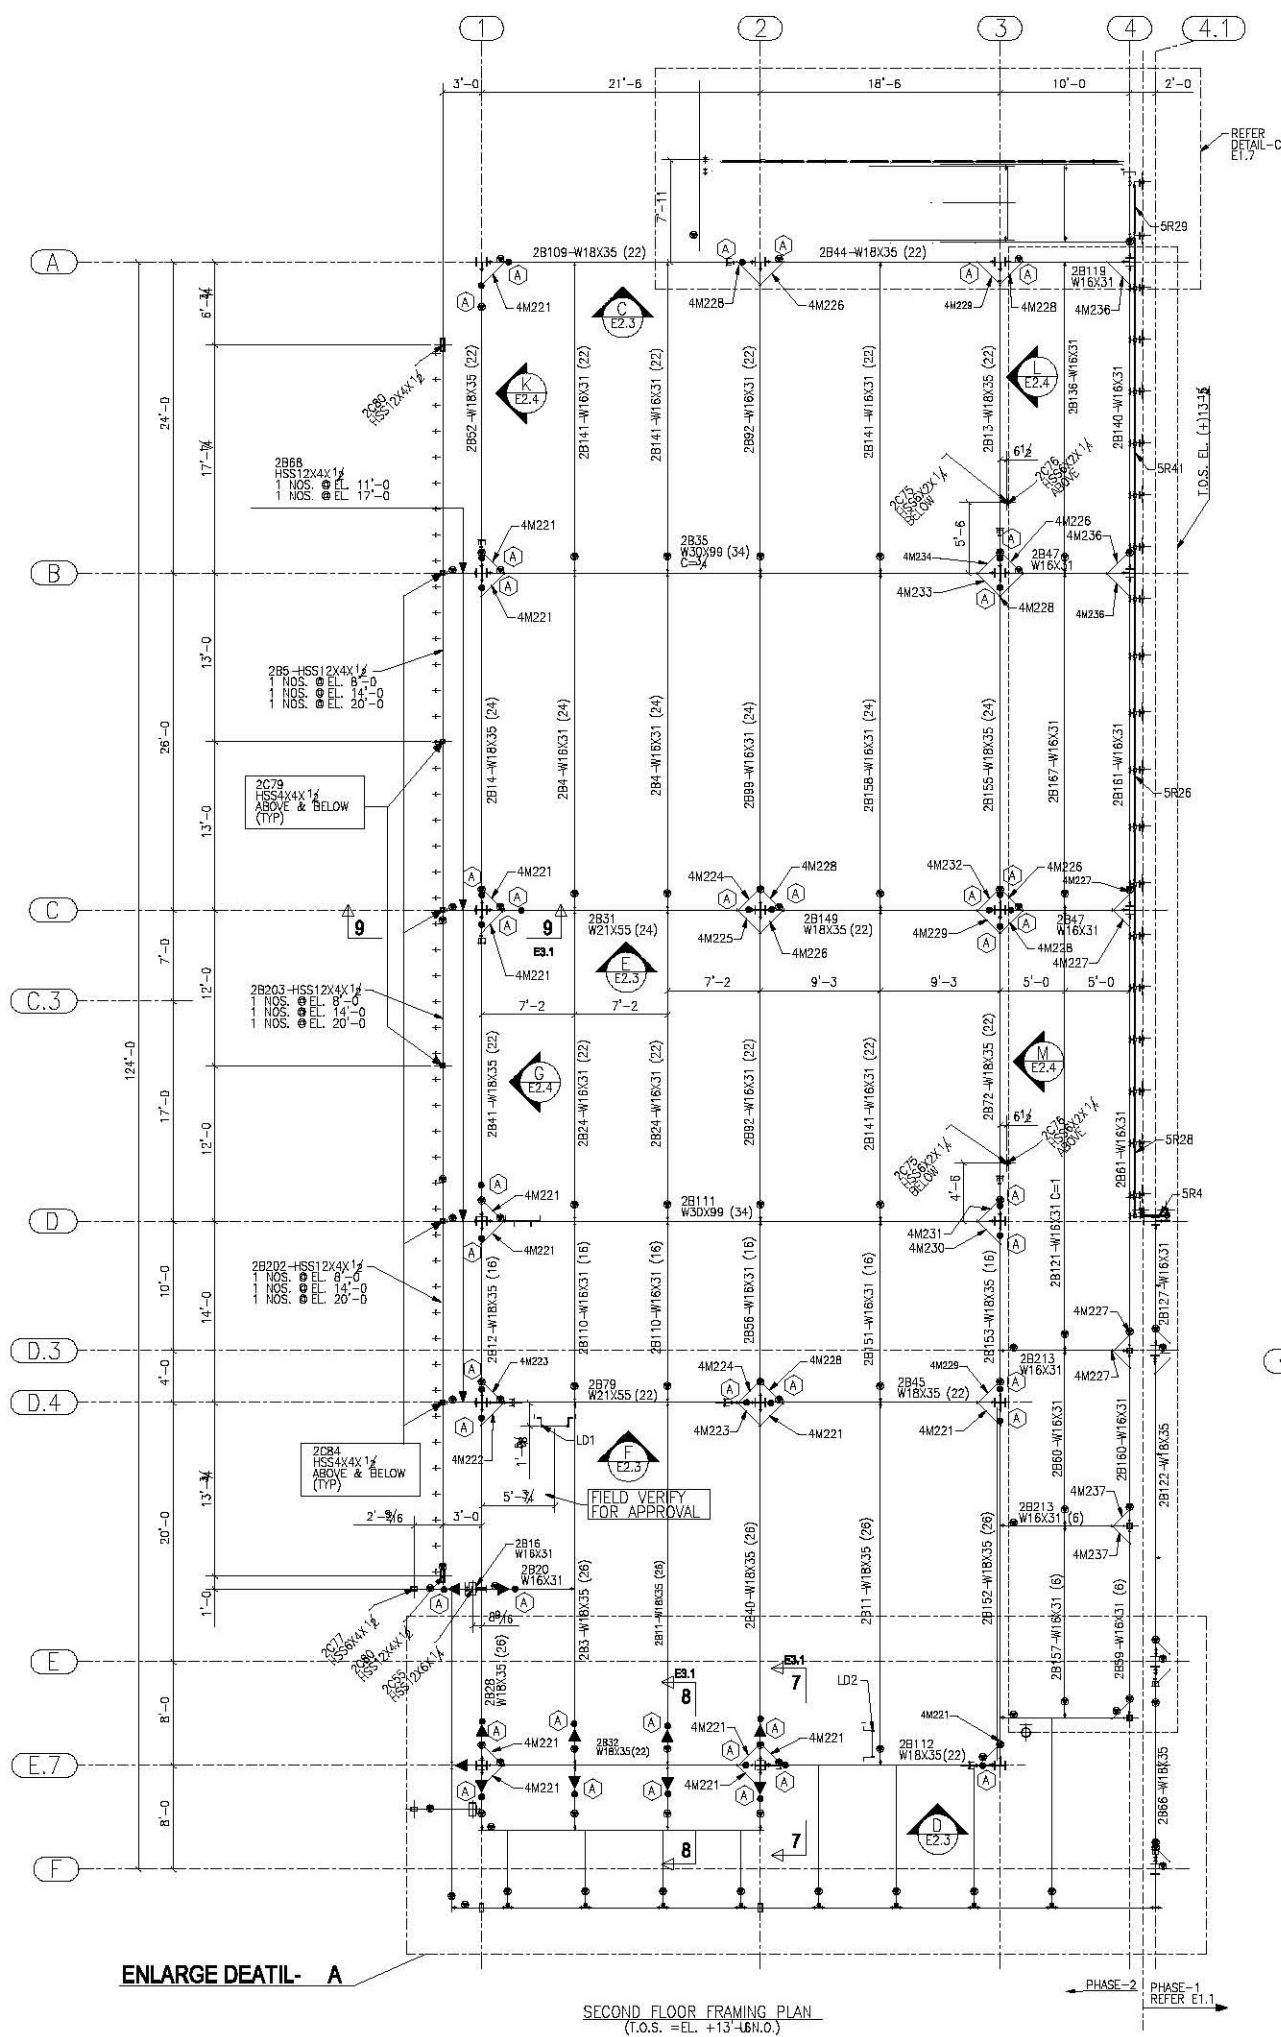

WORK WITH SHEETS:		PRINTS ISSUED		REV-D		CHECKED		ABOM	
MATERIAL				REV-C		CHECKED		ABOM	
WIDE FLANGE	A992	SUBMITTAL		REV-B		CHECKED		ABOM	
WT SECTIONS	A992	RE-SUBMITTAL		REV-A		CHECKED		ABOM	
TS/HSS	A500 GR B	DRAWN				CHECKED		ABOM	
PIPE	A53 GR B	REV-B		BY	DATE	BY	DATE	RELEASED	
CHANNELS	A36	REV-C		CONTRACTOR		Contractor			
ANGLES	A36	REV-D		ARCHITECT		MANGINI ASSOCIATES, INC.			
PLATES	A36	REV-E		ENGINEER		ADVANCED STRUCTURAL DESIGN, INC.			
A-BOLTS	A325N UNO	REV-F		PROJECT		HOOVER HS NEW CLASSROOM BLDG			
WELDS	E70XX	FABRICATION		ADDRESS		FRESNO UNIFIED SCHOOL DISTRICT			
HOLE / BOLT	ABOM # 12-26			ADDRESS		5550 N. FIRST STREET, FRESNO, CA 93710			
OPEN HOLES	---								
BOLTS	---								
SURFACE FINISH/PAINT NOTE									
CLEAN	SSPC-SP-1								
	SSPC-SP-3								
PAINT	---								

FOR FILD USE

FOR FILD USE

JOB NO: SHEET: E1.4