


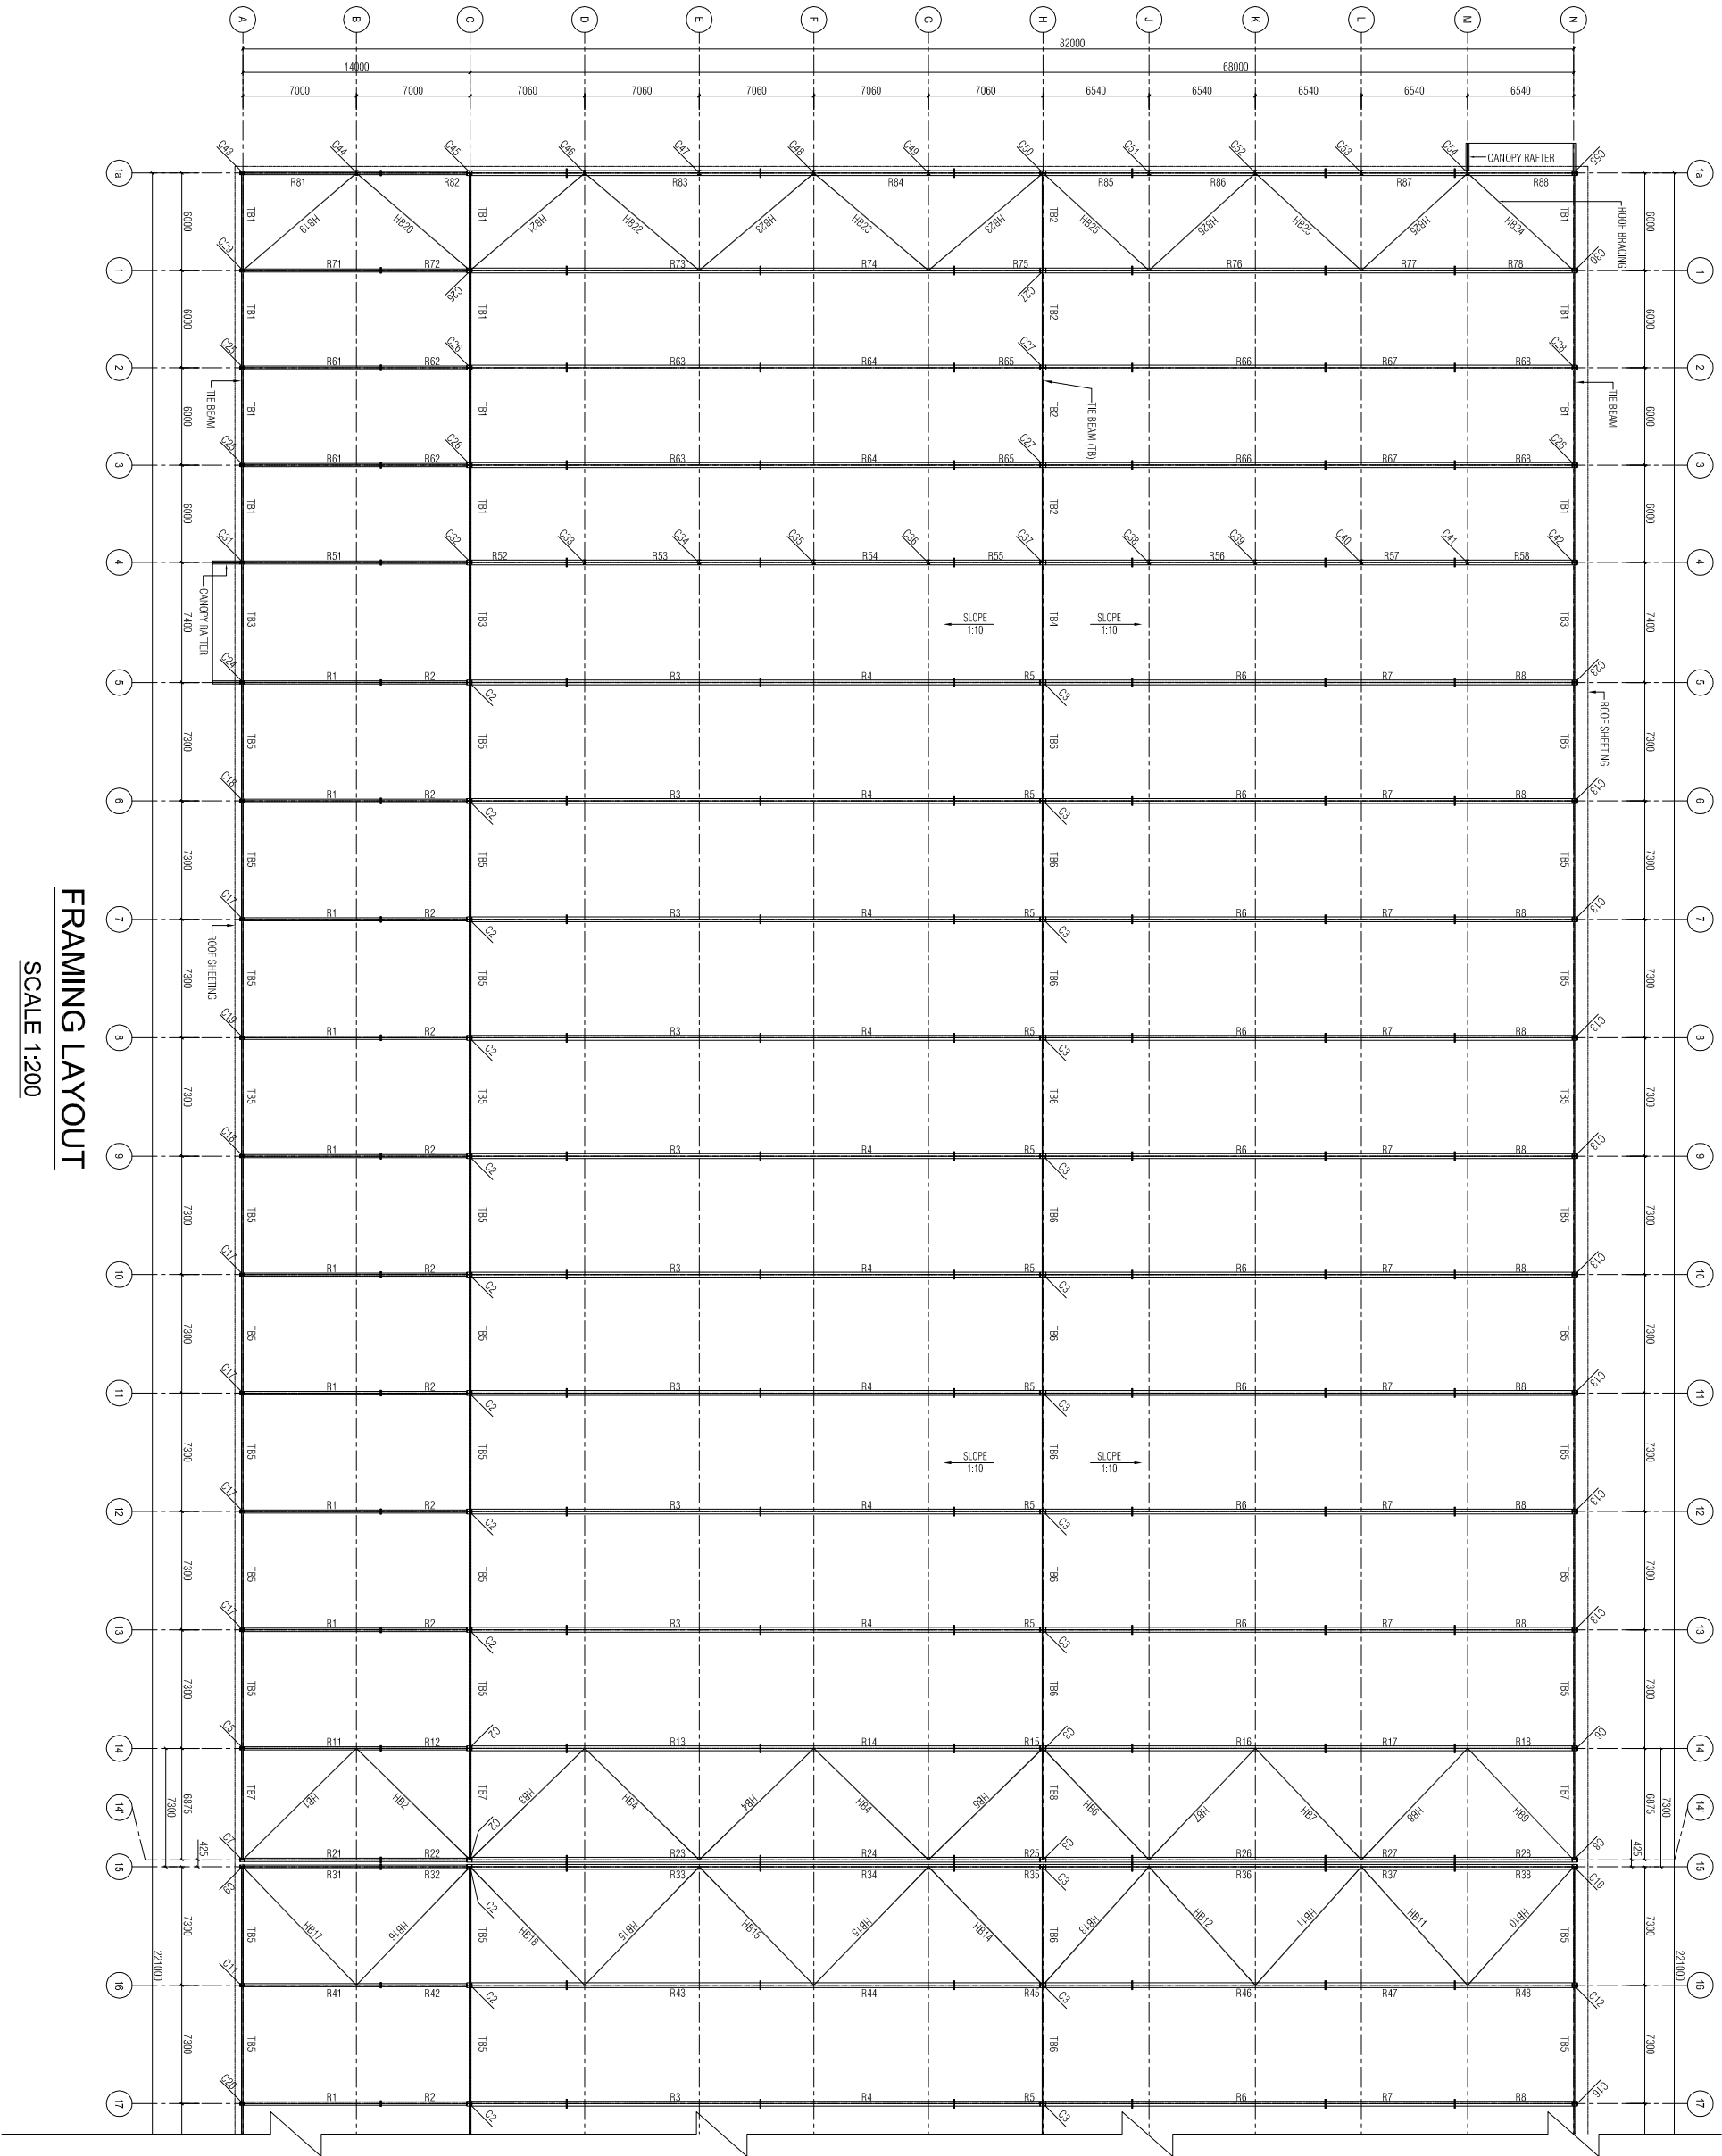

FRAMING LAYOUT
SCALE 1:200

DATE :-
08-06-2013

PROJECT :-
SPINNING PLANT
AT - SANTEJ

NOTES:-
1. ALL DIMENSIONS & LEVELS ARE IN MM.
2. ALL DIMENSIONS & LEVELS SHALL BE CHECKED WITH ARCHITECTURAL DRAWING AND ANY AMBIGUITY, IF FOUND, SHALL BE CLARIFIED WITH THE CONSULTING ENGINEER.
3. STRUCTURAL STEEL SHALL CONFORM TO IS 2002.
4. WELDING SHALL CONFORM TO IS 818 & IS 8956. WELDING SYMBOLS AS PER IS 813.
5. FABRICATION AND ERECTION SHALL CONFORM TO THE PROCEDURE Laid Down in IS 800 & HAS SPECIFICATIONS.
6. ALL JOINTS SHALL BE WELDED JOINTS.
7. ALL SHOP WELDS TO BE 6mm THK. CONTINUOUS FILLET WELDS AND ALL FIELD WELDS TO BE 8mm THK.
8. BOLT SIZES AND NUTS SHALL CONFORM TO IS 1367.

V	REVISED AS MARKED
U	REVISED AS MARKED
T	REVISED AS MARKED
S	REVISED AS MARKED
R	REVISED AS MARKED
REV.	DESCRIPTION

DATE

DRAWING
ERECTION LAYOUT
(SHEET - 1)

SCALE:- AS SHOWN

DRAWN:- K.S

CHECKED:- N.J

REVISION:- V



SHREE PREFAB STEELS P LIMITED.
PLOT NO.453, Opp. Chaudharyd Bus Stop,
N- SP1 ConnetterOpp. Dhira Bankar Press,
Chingodar Bavia Road,Chaudharyd.
Phone: 079-26413309 , 40075253
Fax: 079-30622795
Mobile: 09099972642

DRAWING
NO :-
E-01