




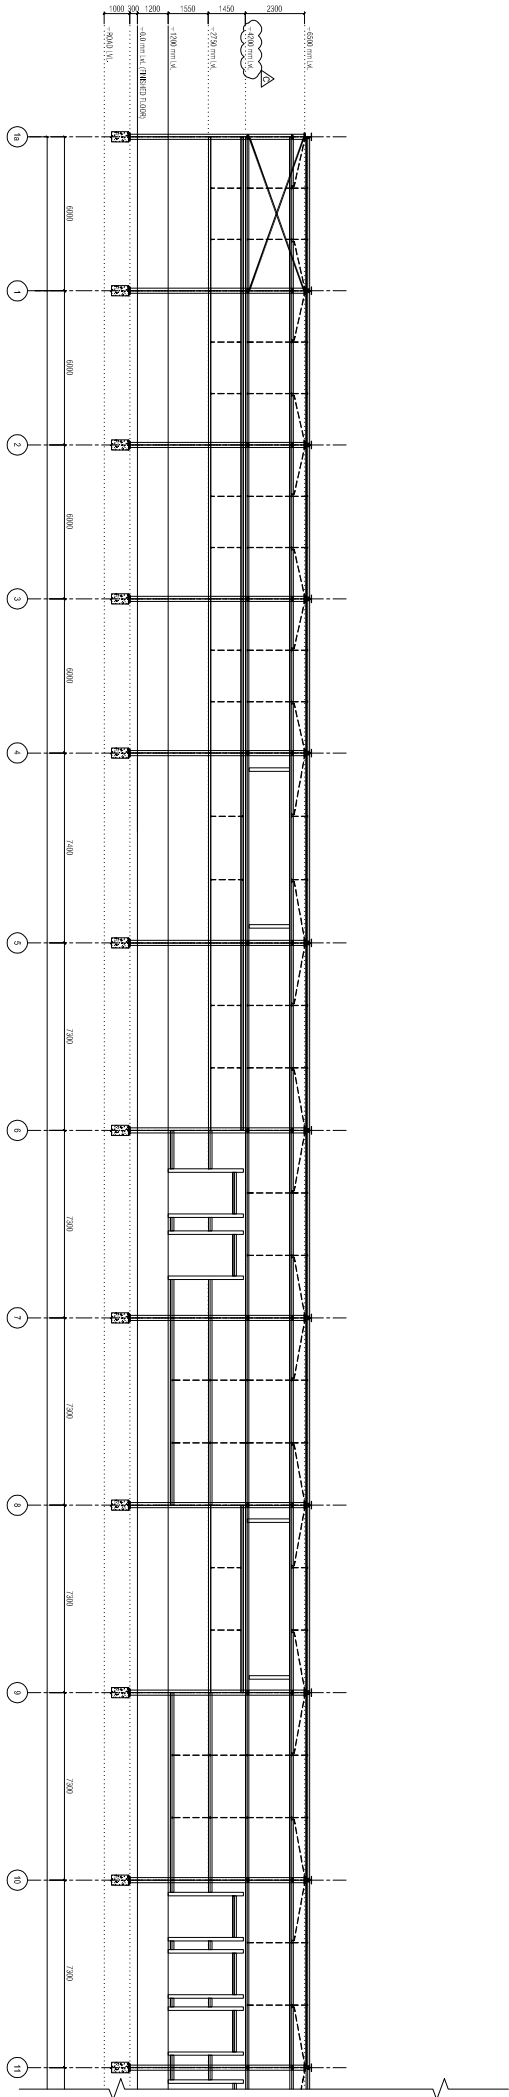

TYPICAL ELEVATION ON GRID "A"

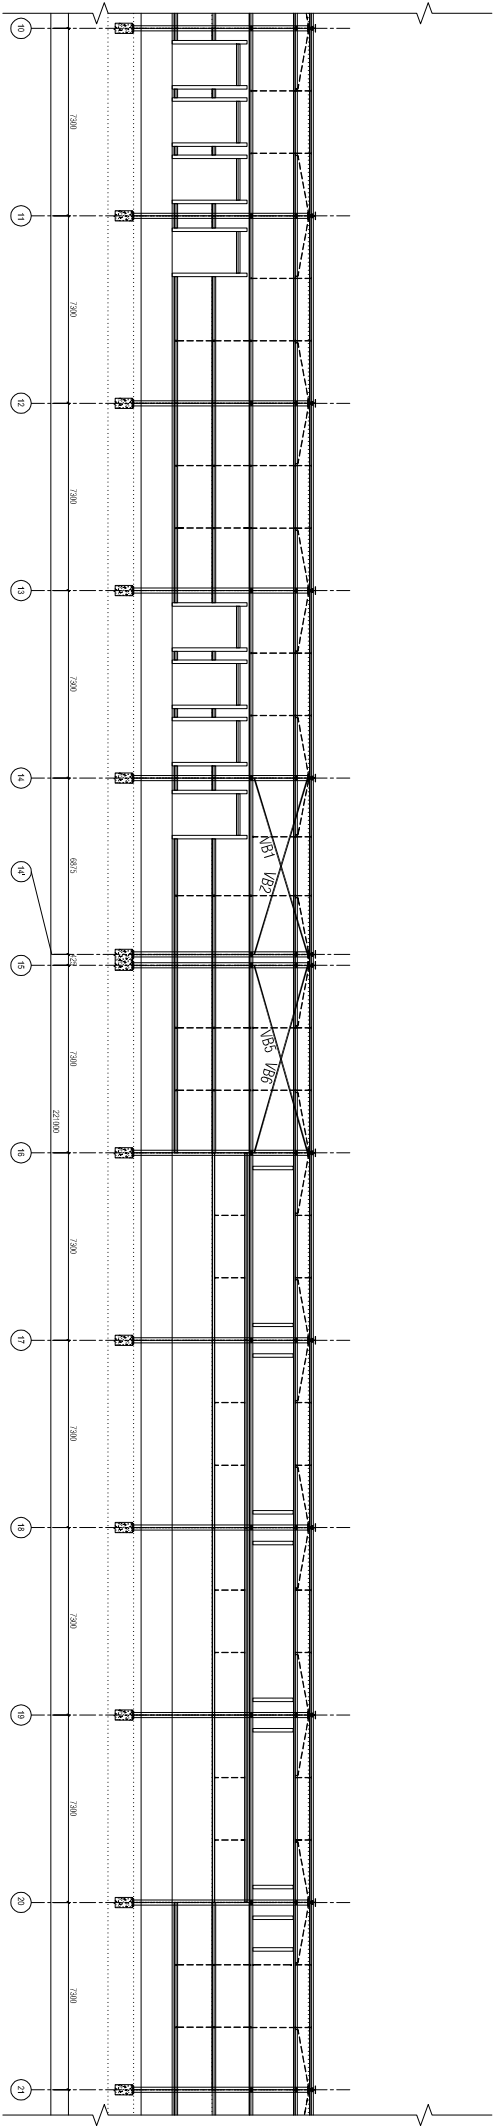

TYPICAL ELEVATION ON GRID "A"

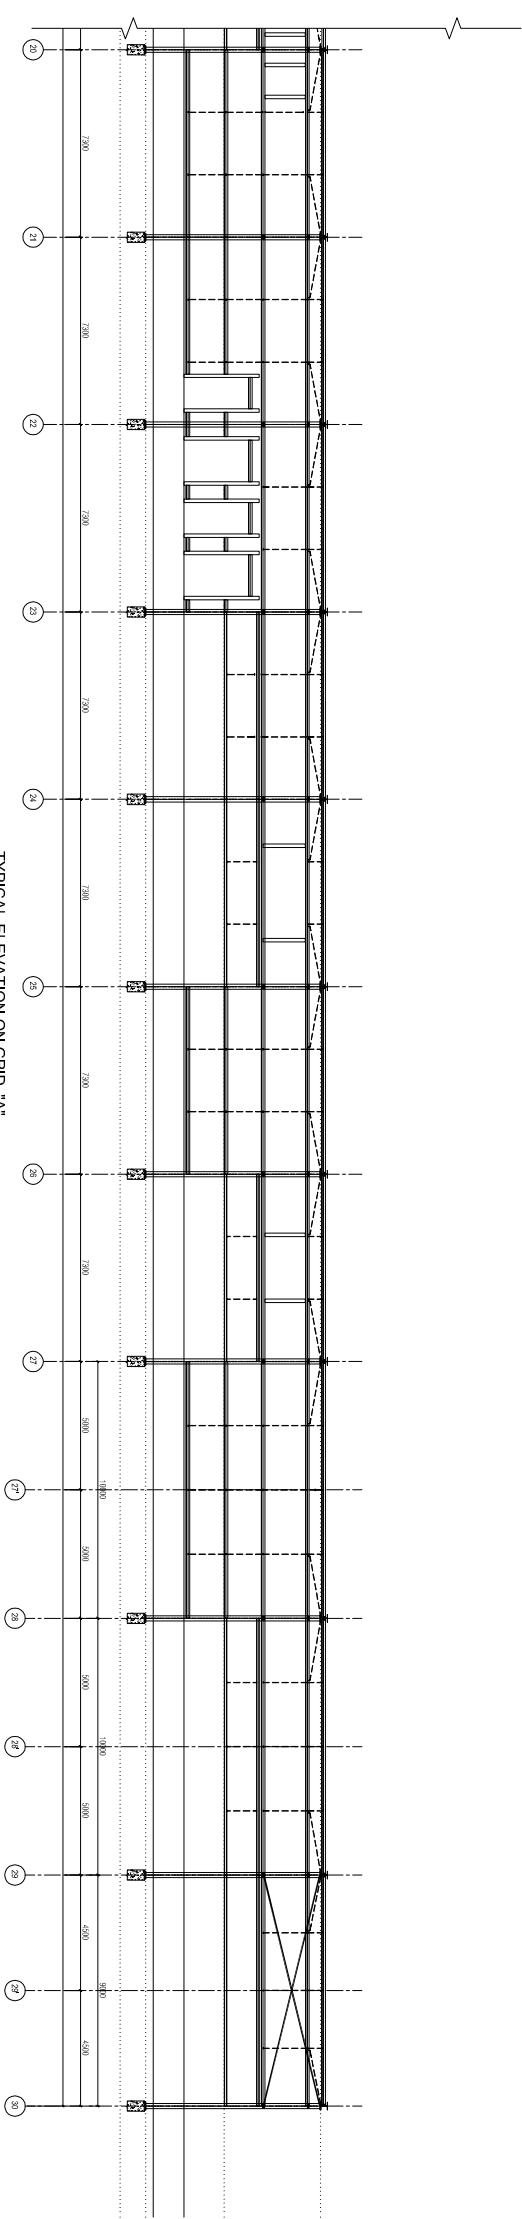

TYPICAL ELEVATION ON GRID "A"

DATE :- 19-June-2013		PROJECT :- SPINNING PLANT AT - SANTEI		NOTES:- 1. ALL DIMENSIONS & LEVELS ARE IN MM. 2. ALL DIMENSIONS & LEVELS SHALL BE CHECKED WITH ARCHITECTURAL DRAWING AND ANY AMBIGUITY, IF FOUND, SHALL BE CLARIFIED WITH THE CONSULTING ENGINEER. 3. STRUCTURAL STEEL SHALL CONFORM TO IS 2002. 4. WELDING SHALL CONFORM TO IS 818 & IS 819. WELDING SYMBOLS AS PER IS 813. 5. FABRICATION AND ERECTION SHALL CONFORM TO THE PROCEDURE Laid Down in IS 800 & H&G SPECIFICATIONS. 6. ALL DIMENSIONS SHALL BE TO THE FACE UNLESS OTHERWISE SPECIFIED. 7. ALL SHOP WELDS TO BE 8mm THK. CONTINUOUS FILET WELDS AND ALL FIELD WELDS TO BE 8mm THK. 8. BOLTS AND NUTS SHALL CONFORM TO IS 1937.	
CLIENT :-		REV.		DESCRIPTION	
DATE		A		FOR CONSTRUCTION	
DRAWING		SCALE :- AS SHOWN		DRAWN :- K.S	
ELEVATION FOR GRID "A"		CHECKED :- N.J		REVISION :- A	
SHREE PREFAB STEELS P LIMITED, PLOT NO.453, Opp. Chacharwadi Bus Stop, N-SP1 Convent Opp. Dny's Bhaskar Press, Chungdhar Bavia Road,Chacharwadi, Phone: 073-6411309 , 400/5253 Fax: 073-3002795 Mobile: 0909972642		SHREE PREFAB STEELS P LIMITED, PLOT NO.453, Opp. Chacharwadi Bus Stop, N-SP1 Convent Opp. Dny's Bhaskar Press, Chungdhar Bavia Road,Chacharwadi, Phone: 073-6411309 , 400/5253 Fax: 073-3002795 Mobile: 0909972642		DRAWING NO :- E-06	