



ELEVATION ALONG GRID - C

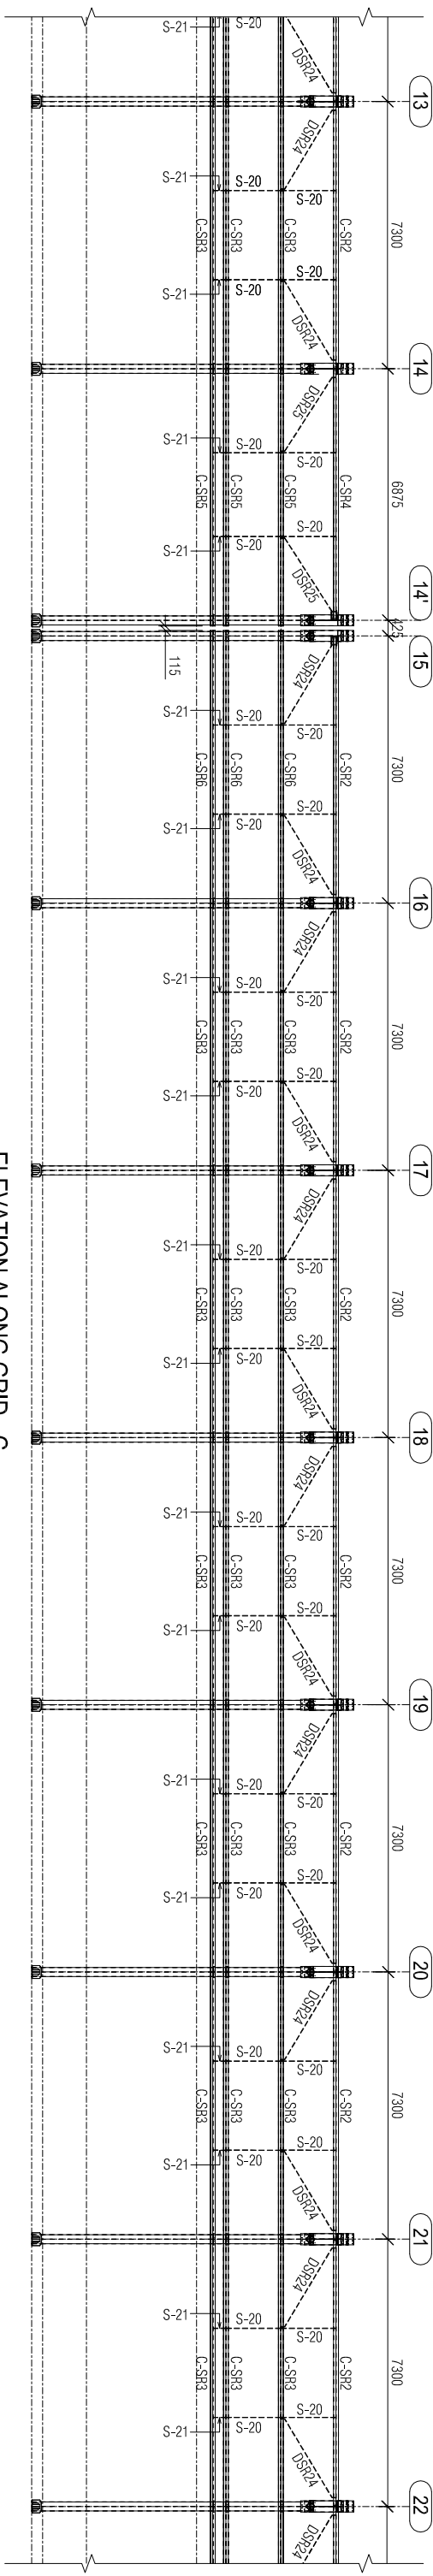

ELEVATION ALONG GRID - C

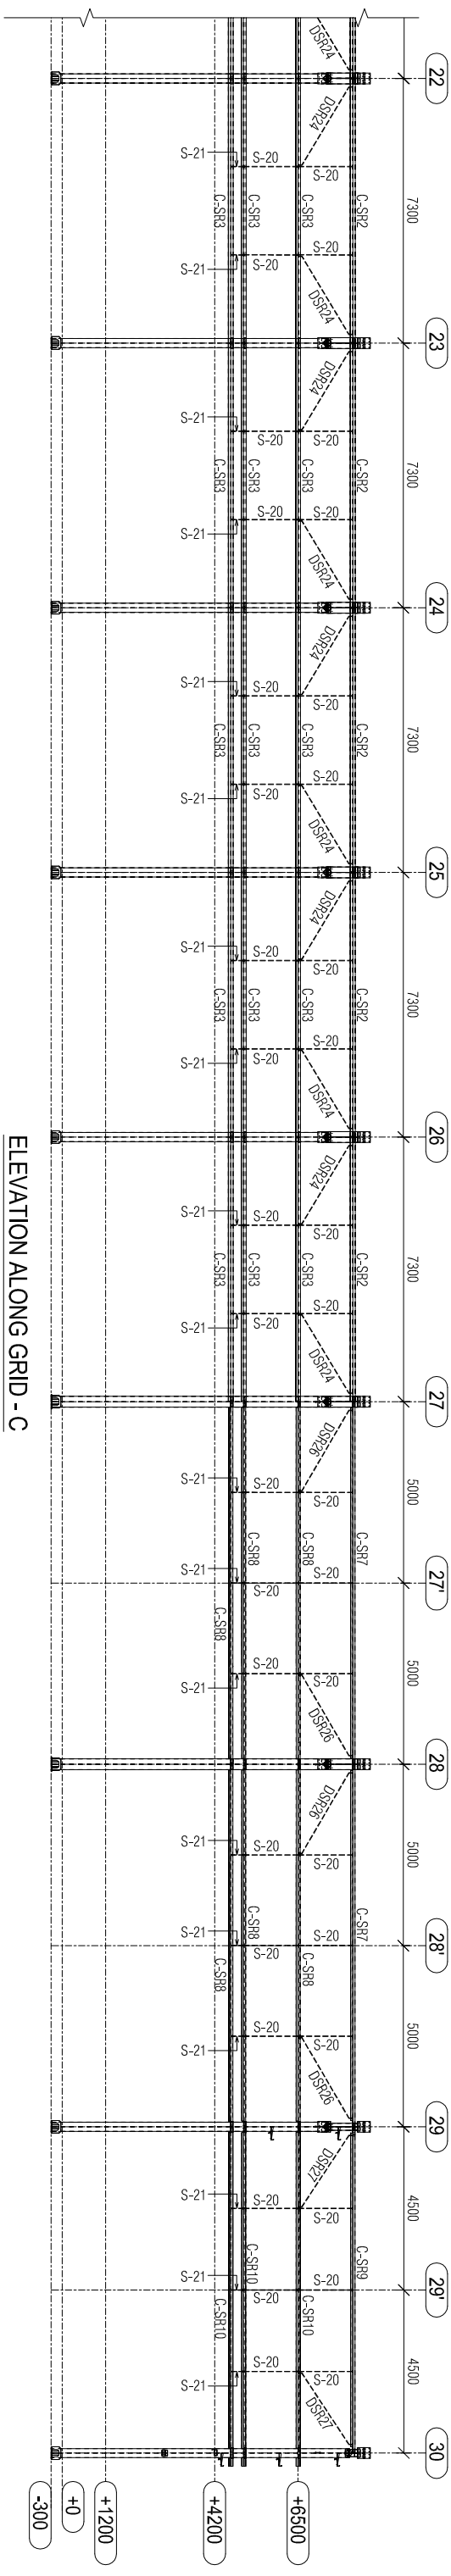

ELEVATION ALONG GRID - C

DATE :- 26-08-2013		PROJECT :- SPINNING PLANT AT - SANTEL		CLIENT :-		DRAWING: SIDE RUNNER ERECTION FOR GRID C		 SHREE PREFAB STEELS P. LIMITED SHREE PREFAB STEELS P. LIMITED, PLOT NO.453 -Opp. Chhatravadi Bus Stop, Nr 581 ContainerOpp. Dnyan Bhaskar Press, Chhatravadi Bazar Road,Chhatravadi, Pune-411002 E: 09099972642 Mobile: 09099972642		DRAWING NO :- E - 15	
NOTES:- 1. ALL DIMENSIONS & LEVELS SHALL BE CHECKED WITH ARCHITECTURAL DRAWING AND ANY AMBIGUITY IF FOUND, SHALL BE IMMEDIATELY BROUGHT TO THE NOTICE OF THE CONSULTING ENGINEER. 2. WELDING SHALL CONFORM TO IS 5163 & BS 5956. WELDING SYMBOLS AS PER IS 813. 3. FABRICATION AND ERECTION SHALL CONFORM TO THE PROPOSED RIG LAYOUT. IS 800 & 1460 SPECIFICATIONS SHALL BE APPLIED TO ALL STEEL MEMBERS. 4. ALL SHIP WELDS TO BE FROM THE CONTINUOUS FLEET WELDS AND ALL FIELD WELDS TO BE FROM THE LESSER UNLESS NOTED OTHERWISE. 5. BOLTS AND NUTS SHALL CONFORM TO IS 1587.								SCALE :- AS SHOWN		DRAWN :- K.S.	
								CHECKED :- A.J.		REVISION :- A	
		REV.		DESCRIPTION		DATE					
		A		FOR CONSTRUCTION							