


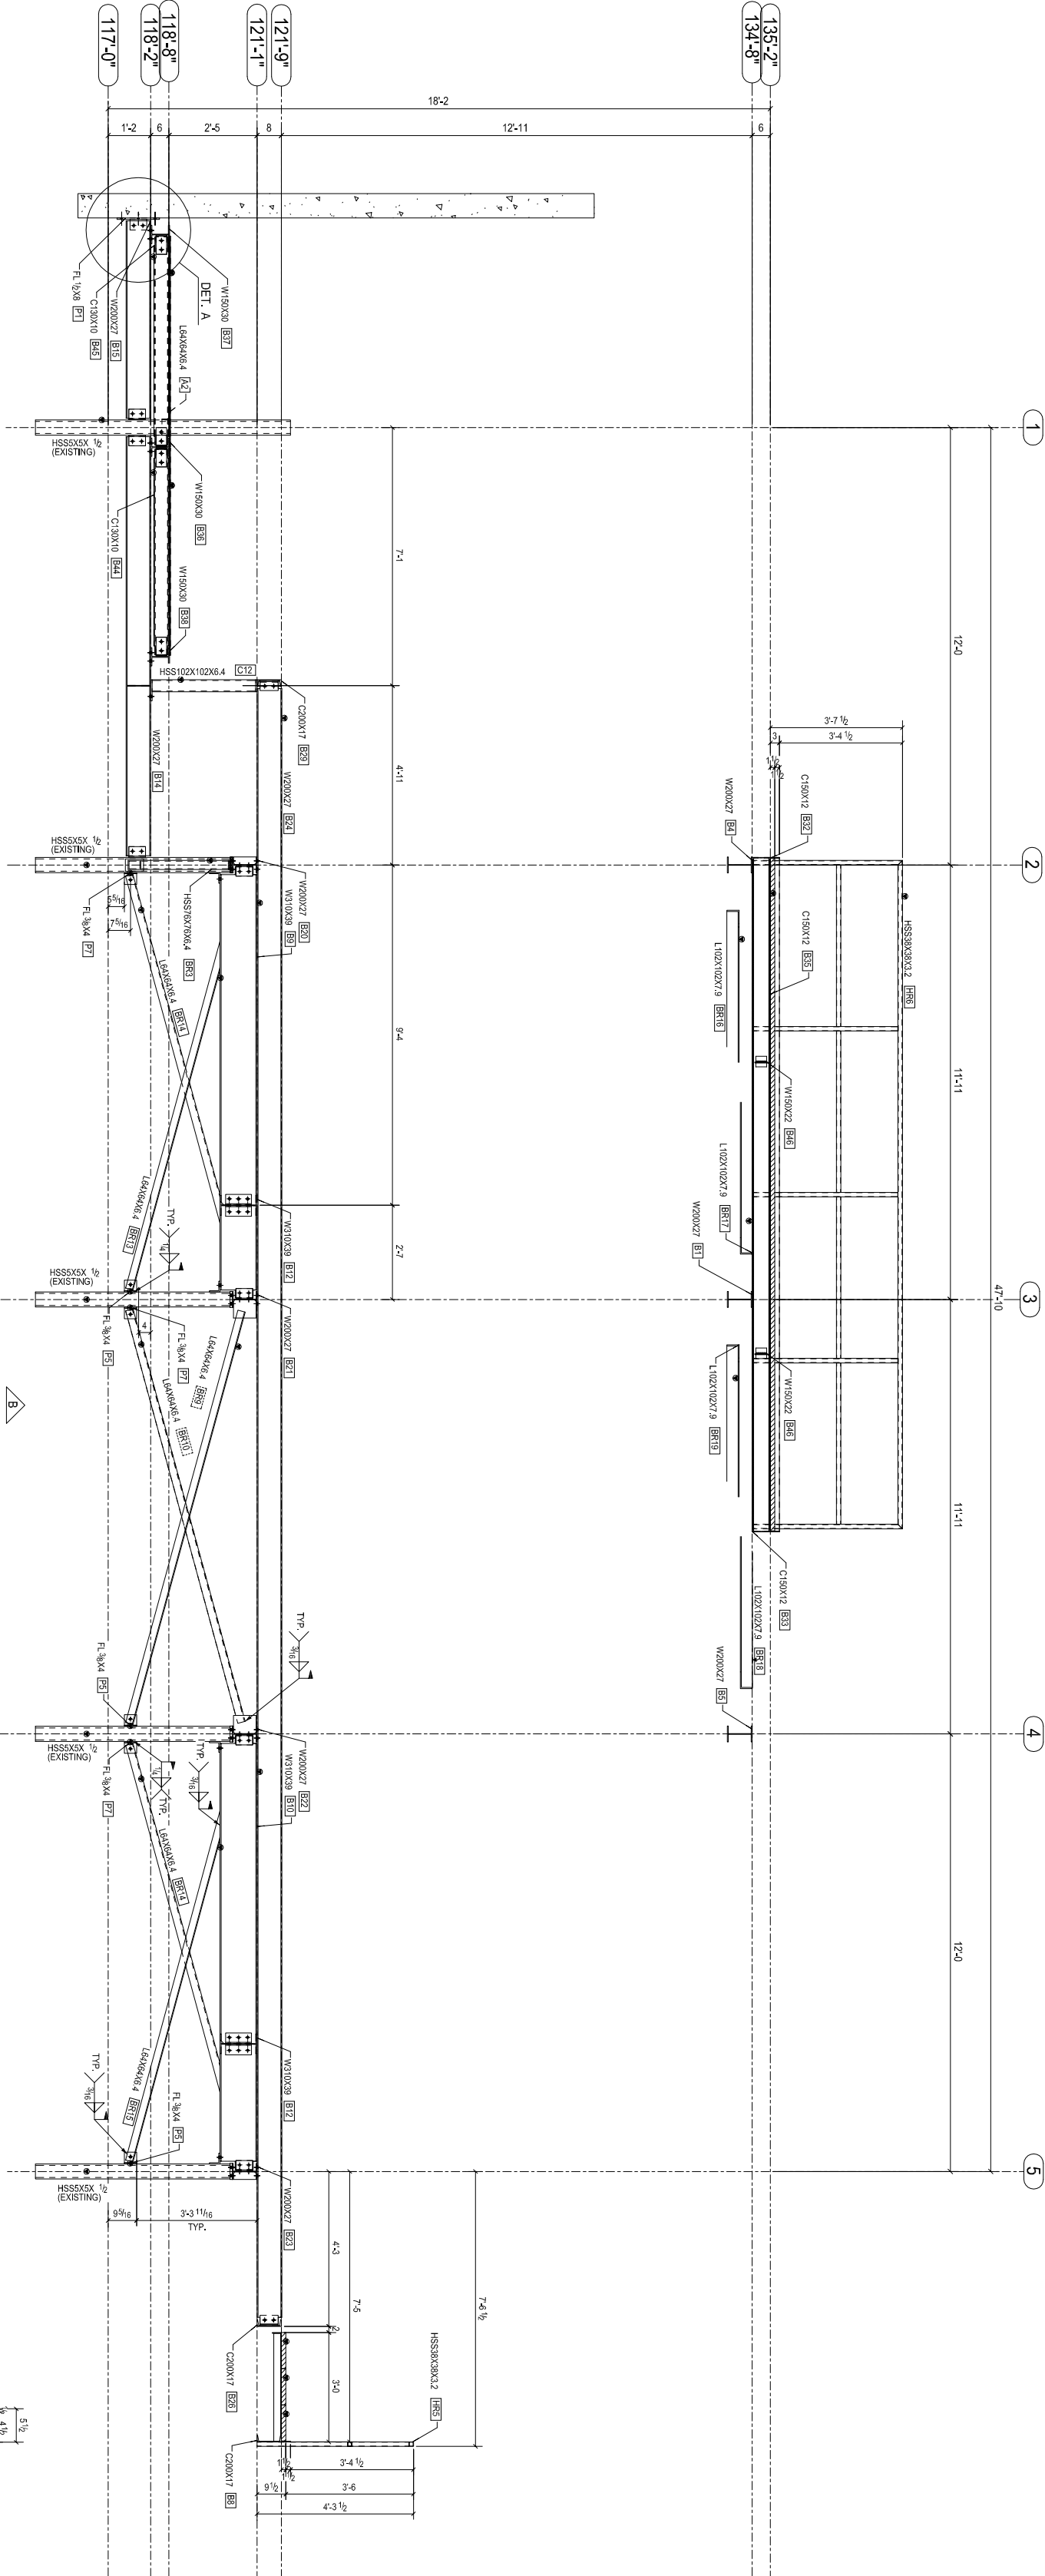

GENERAL NOTES:-
1. ▼ = START POINT OF MEMBER.

REVISIONS


NO.	DESCRIPTION	DATE	BY
A			

CLIENT

PROJECT
VersaCold - Renovati

TITLE
SECTION A-A

SCALE	DATE	DWG. NO.
1:12		
DWG. BY	CHECKED	FILE NO.
RP		
E4		
A		

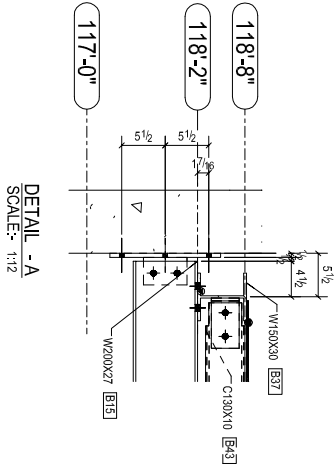

DETAIL - A
SCALE:- 1:12