
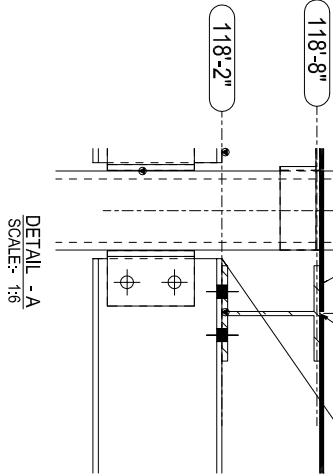


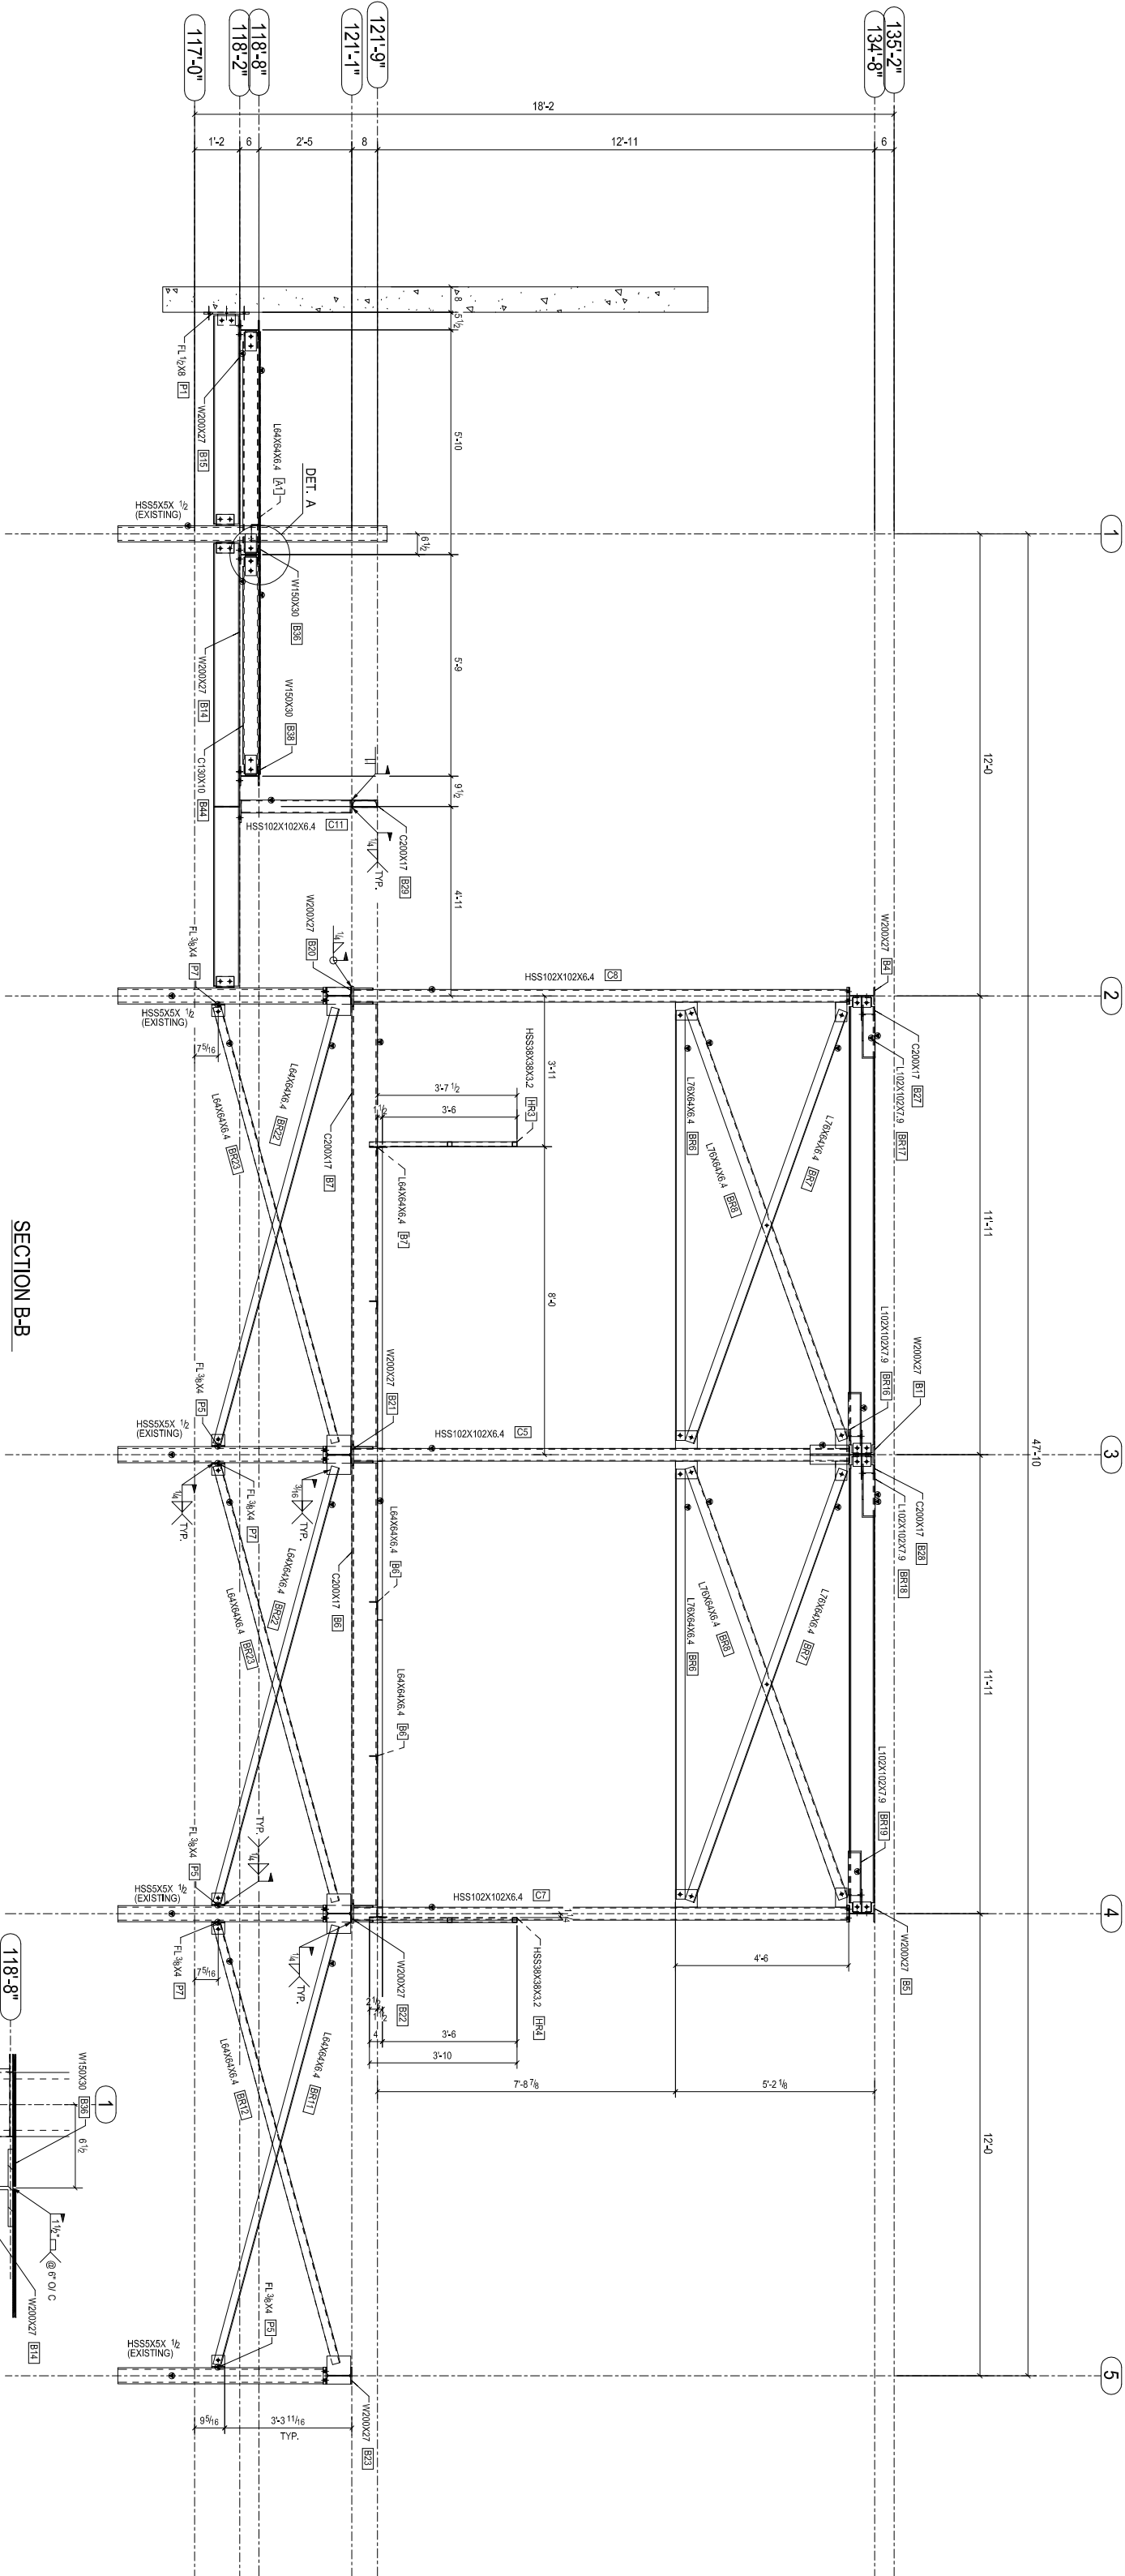

GENERAL NOTES:-

1. ▴ = START POINT OF MEMBER.

REVISIONS


NO.	DESCRIPTION	DATE	BY
A	Issued For Review		

CLIENT

PROJECT
VersaCold - Renovati

SECTION B-B

SCALE	DATE	FILE NO.	DWG. NO.
1:6			E5
DWG. BY	CHECKED	FILE NO.	
RP			

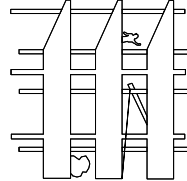

These drawings and designs are copyright and remain the exclusive property of Westco Construction Ltd. Reproduction or use without prior is strictly prohibited.