
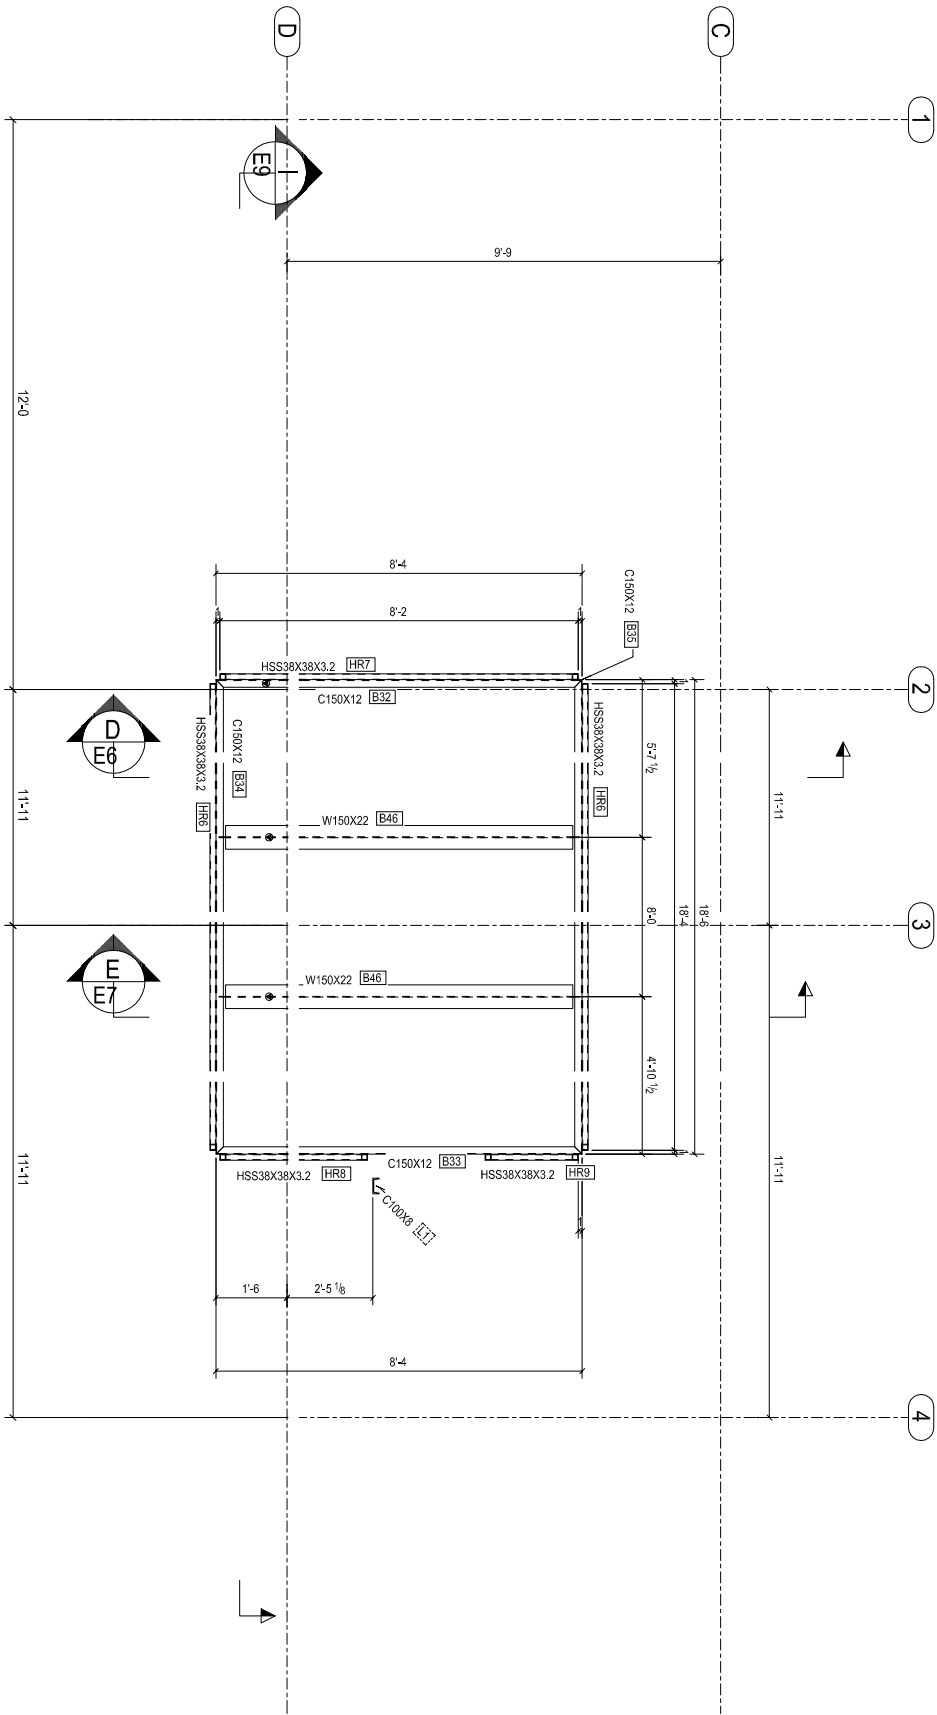


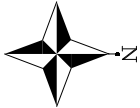

ERECTION LAYOUT PLAN
PLAN AT EL. 135'-2

GENERAL NOTES:-

1. ▼ = START POINT OF MEMBER.
2. REFER ALL SECTION FOR LEVEL.

REVISIONS			
NO.	DESCRIPTION	DATE	BY
A			

CLIENT			
PROJECT			
VersaCold - Renovat			
TITLE			
ERECTION LAYOUT PLAN (ELEV.-135'-2")			
SCALE		DATE	
1:24			
DWG BY		CHECKED	
RP			
		FILE NO.	
		DWG. NO.	
		E3	
		A	

These drawings and designs are copyright and remain the exclusive property of Westco Construction Ltd. Reproduction or use without prior is strictly prohibited.

