


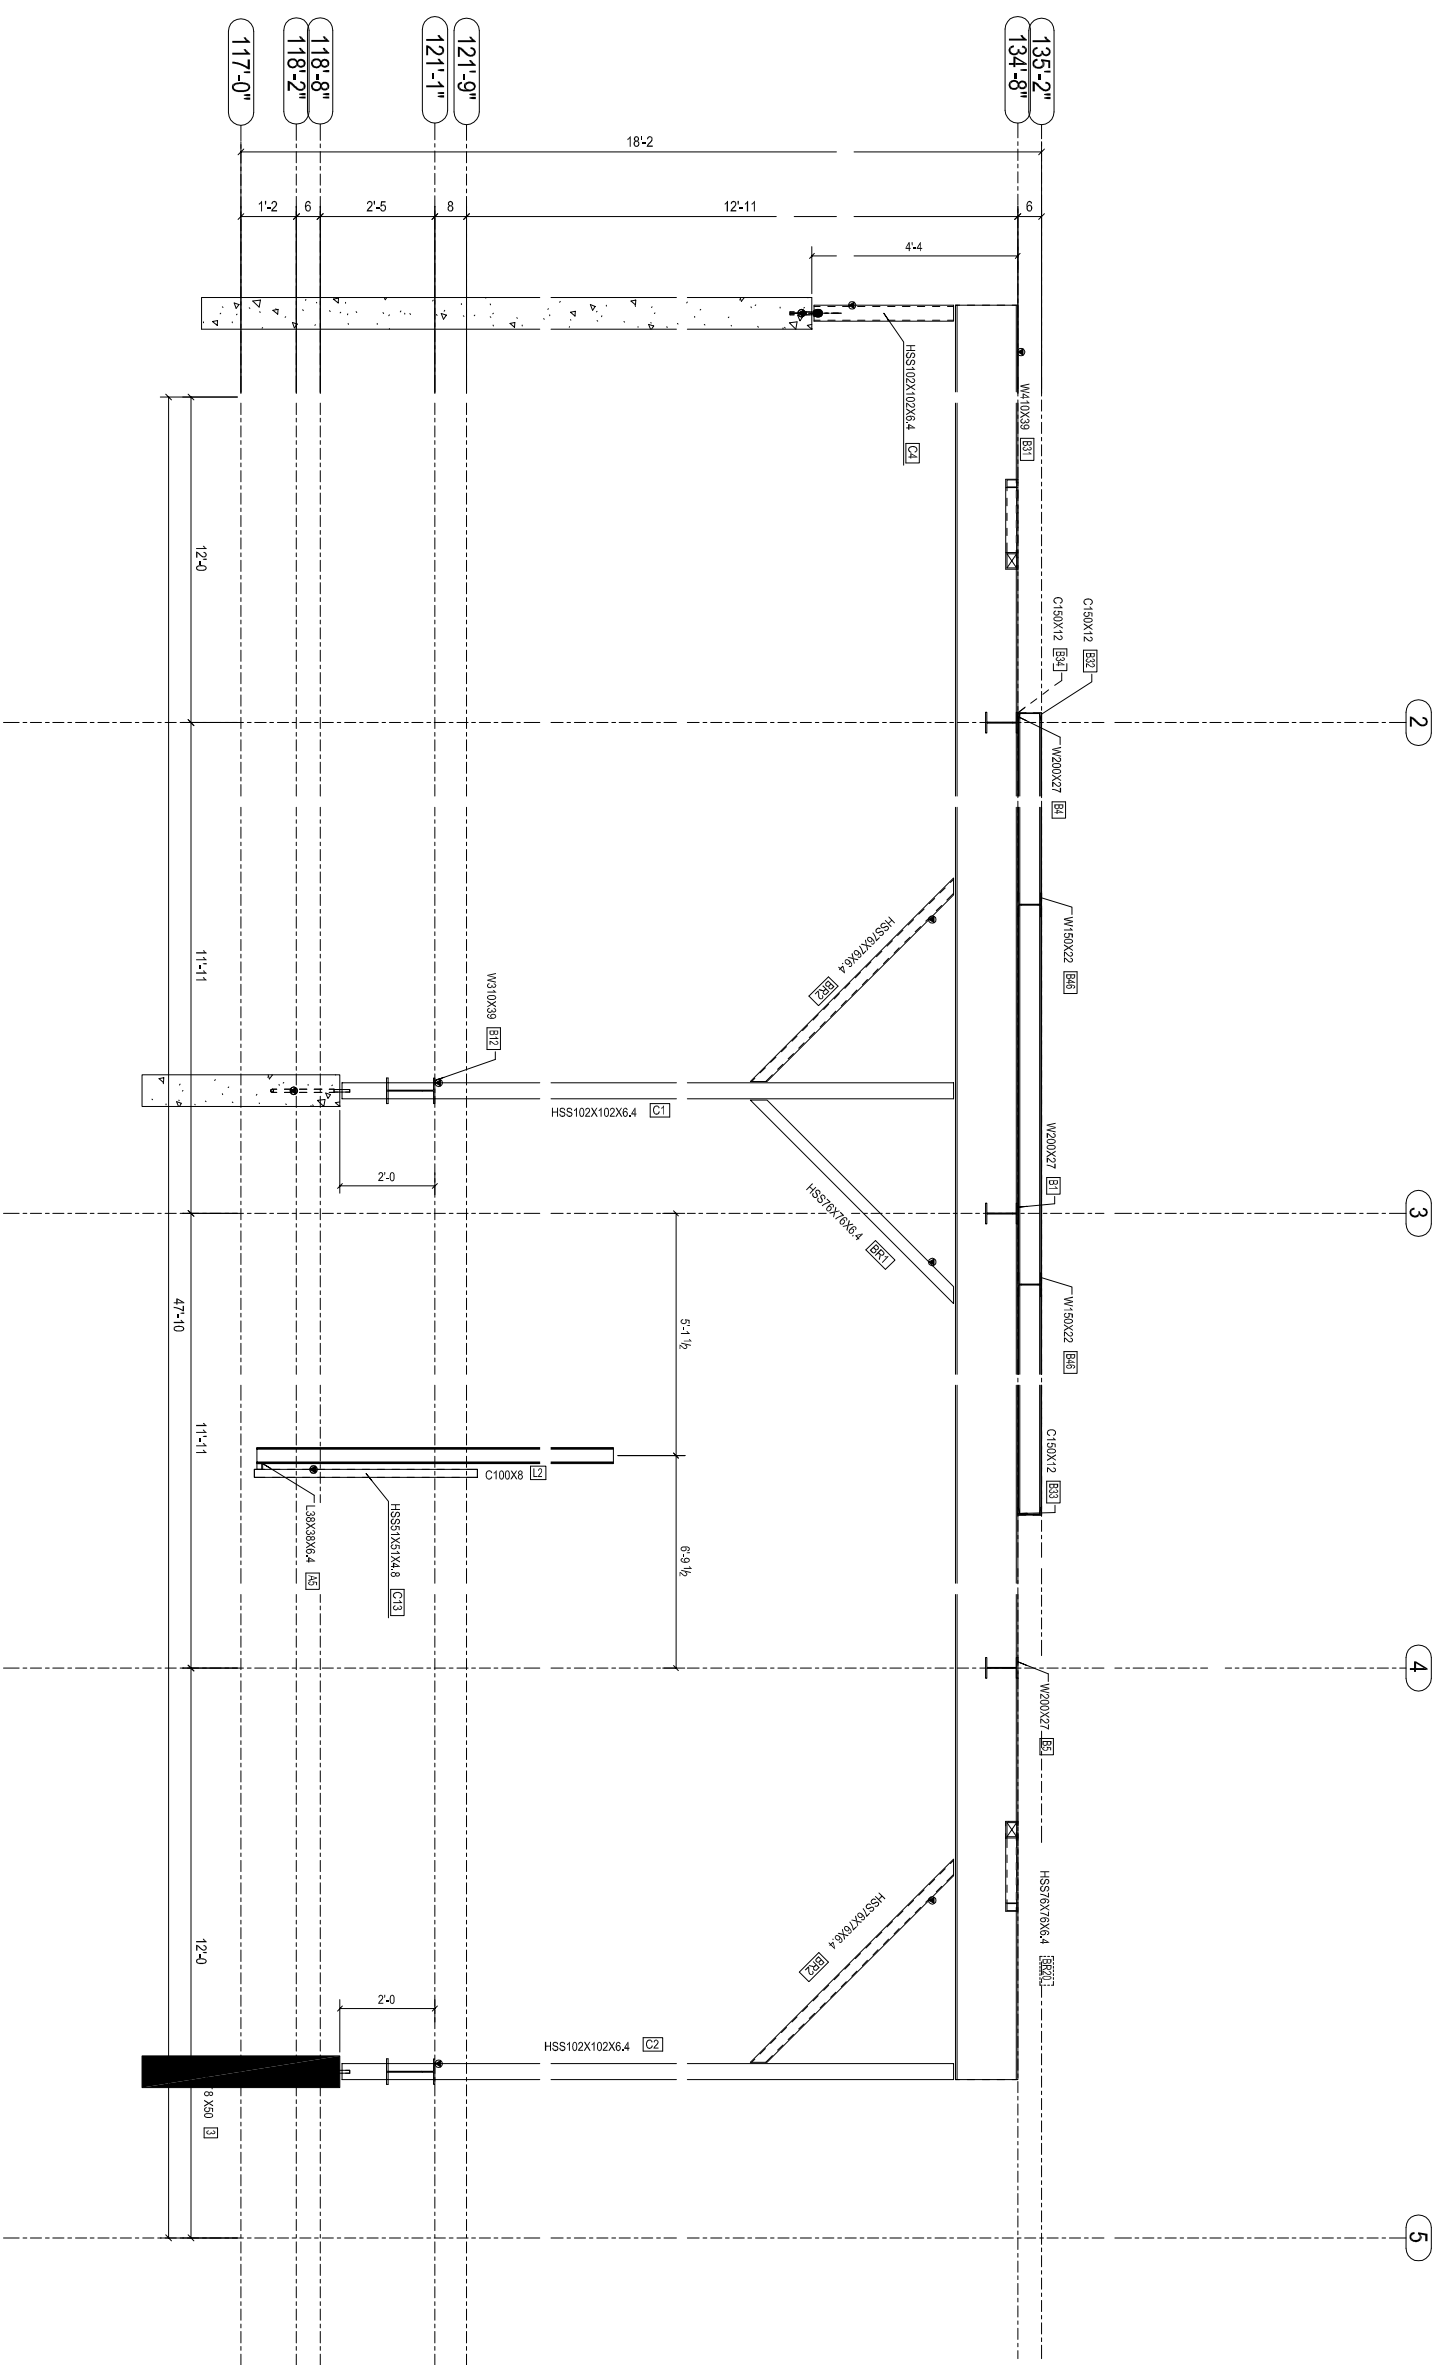

SECTION I-I

GENERAL NOTES:-

1.  = START POINT OF MEMBER.

REVISIONS			CLIENT		
NO.	DESCRIPTION	DATE	BY	PROJECT	
A				VersaCold - Renovati	
				TITLE	
				SECTION I-I	
				SCALE	
				1:24	
				DWG BY	
				RP	
				DATE	
				CHECKED	
				FILE NO.	
				DWG. NO.	
				E9	
				A	

These drawings and designs are copyrighted and remain the exclusive property of Westco Construction Ltd. Reproduction or use without prior is strictly prohibited.