


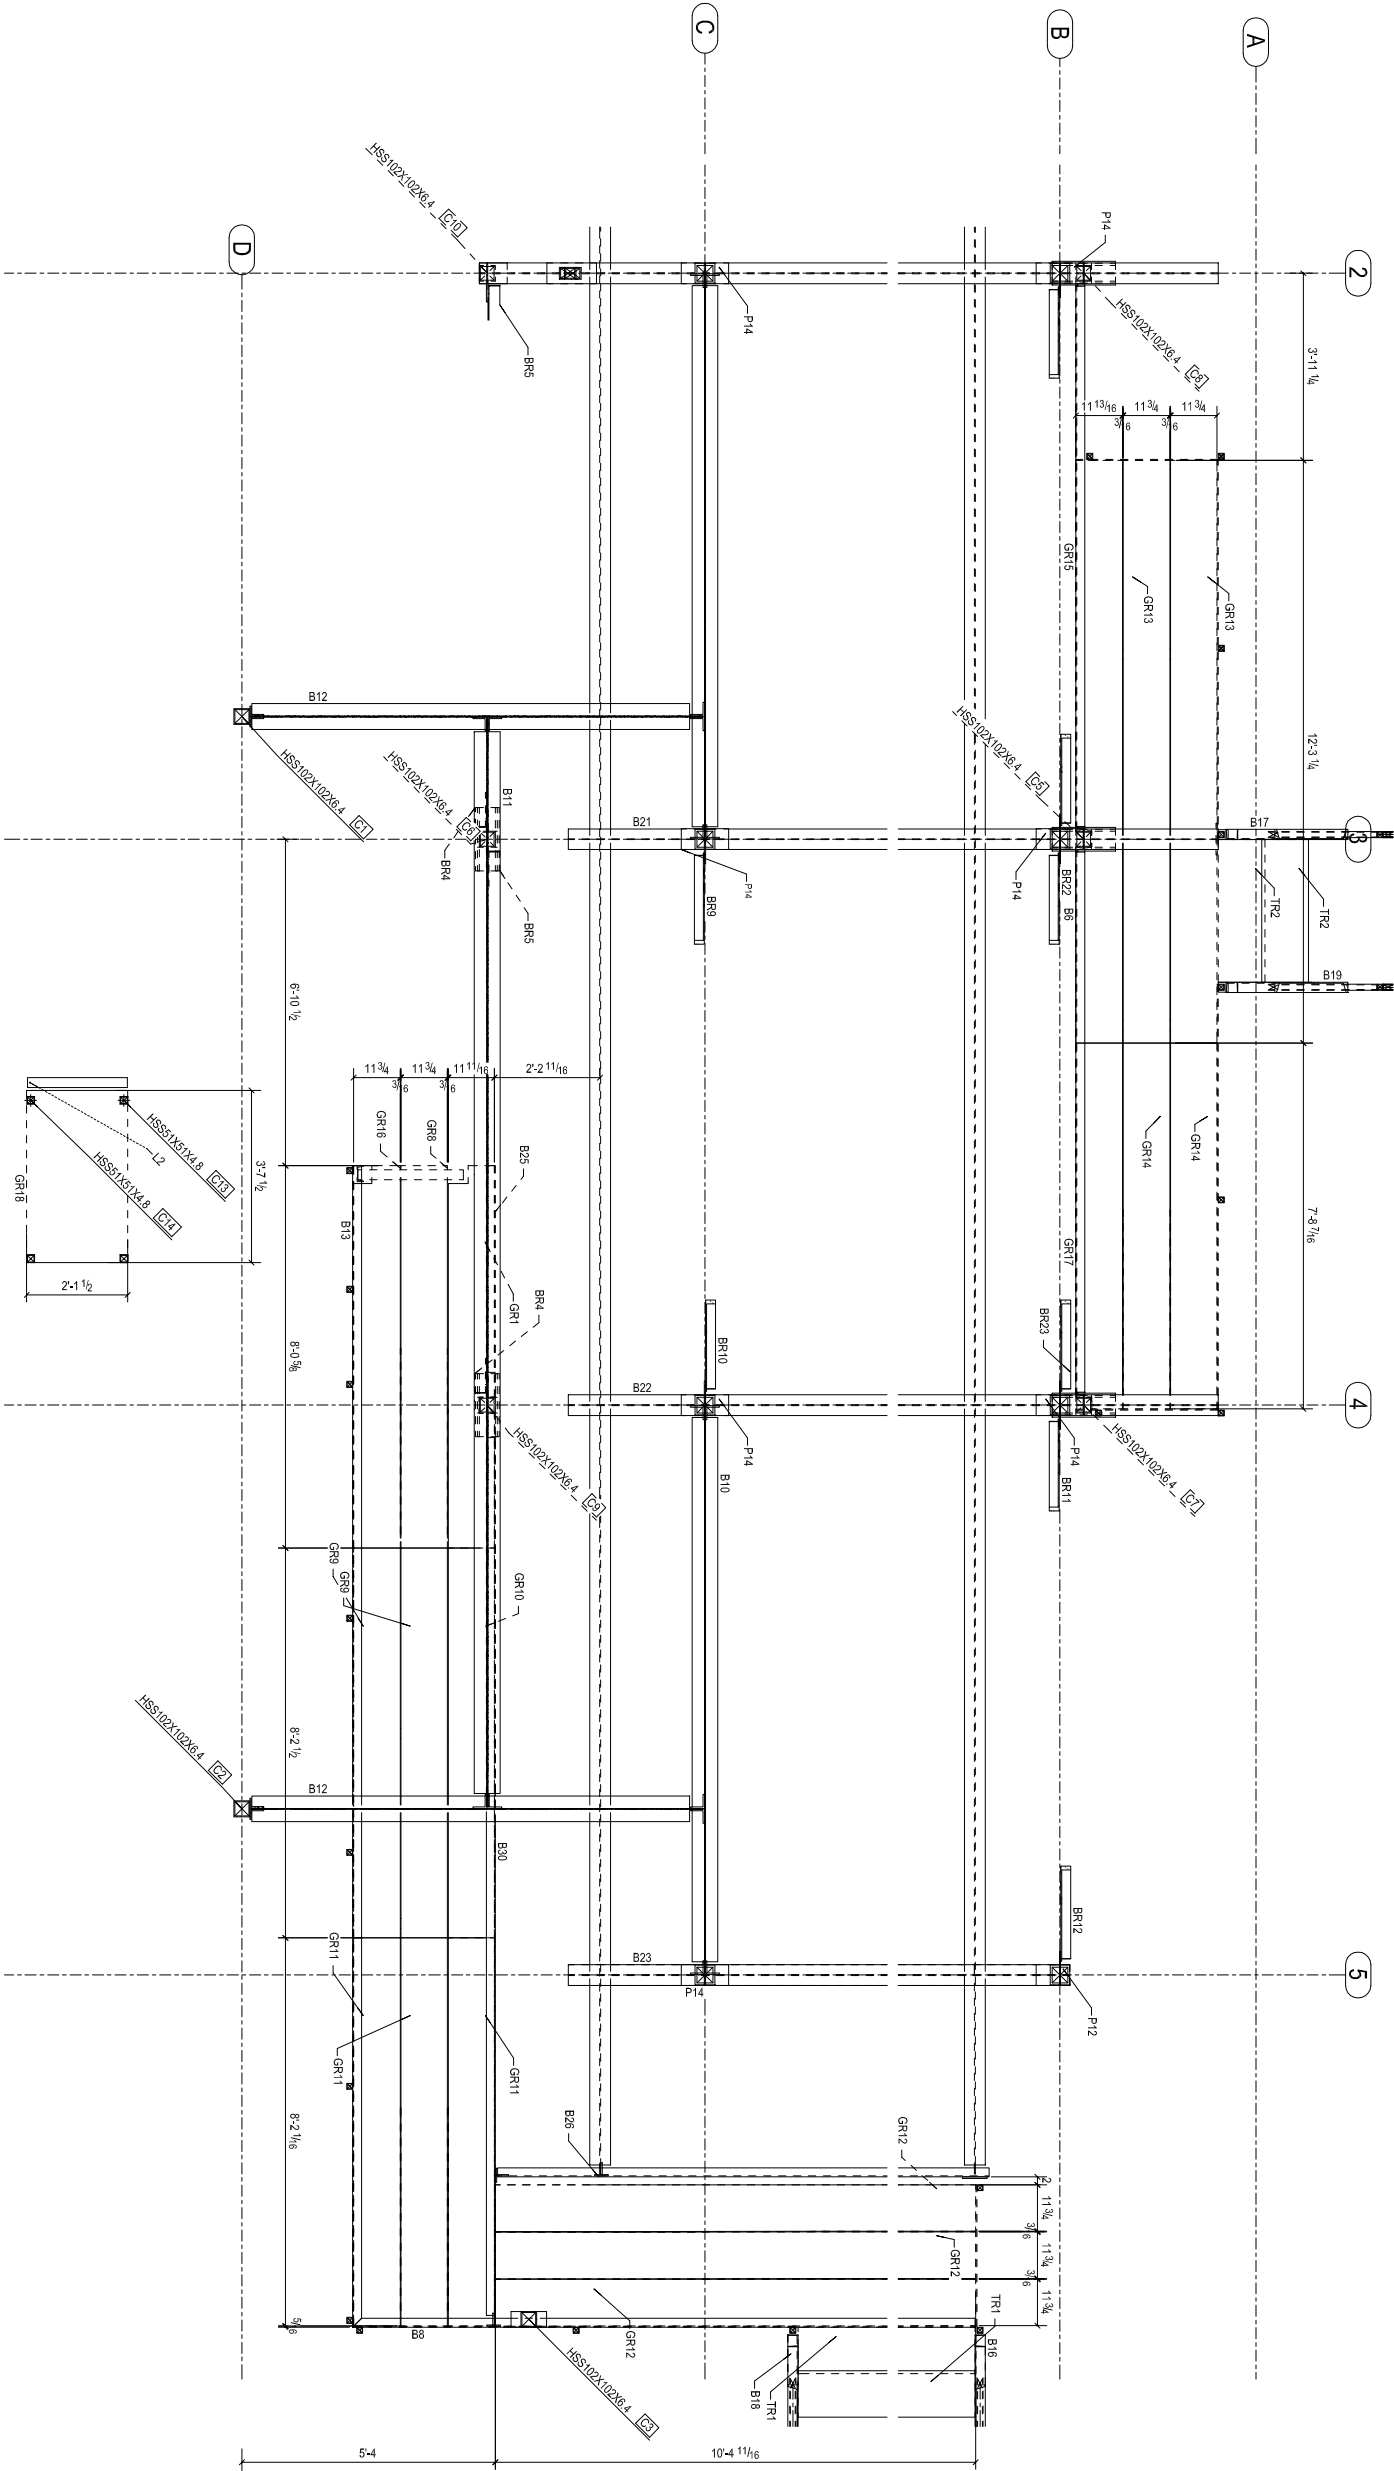

ELEVATION 121-1

REVISIONS


NO.	DESCRIPTION	DATE	BY

CLIENT

PROJECT
VersaCold - Renovati

TITLE
GRATING LAYOUT PLAN (ELE.-121-1")

SCALE 1:24	DATE	FILE NO.	DWG. NO. E12
DWG. BY RP	CHECKED		

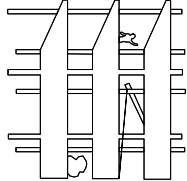

These drawings and designs are confidential and remain the exclusive property of Messco Construction Ltd. Reproduction or use without prior written permission is strictly prohibited.