

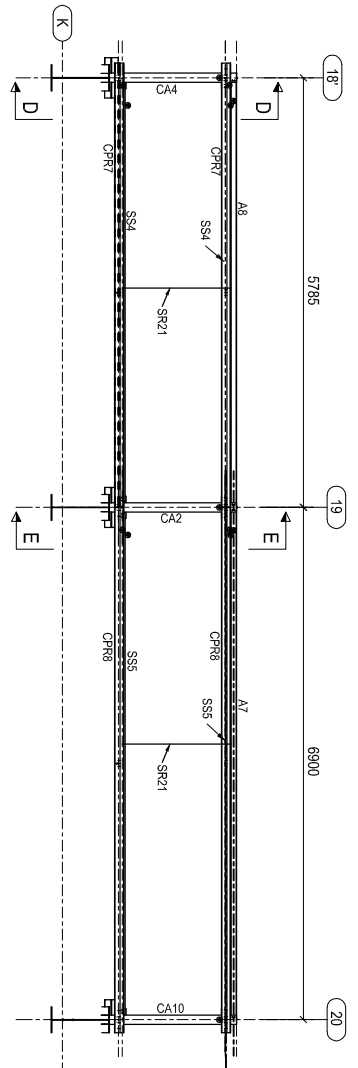
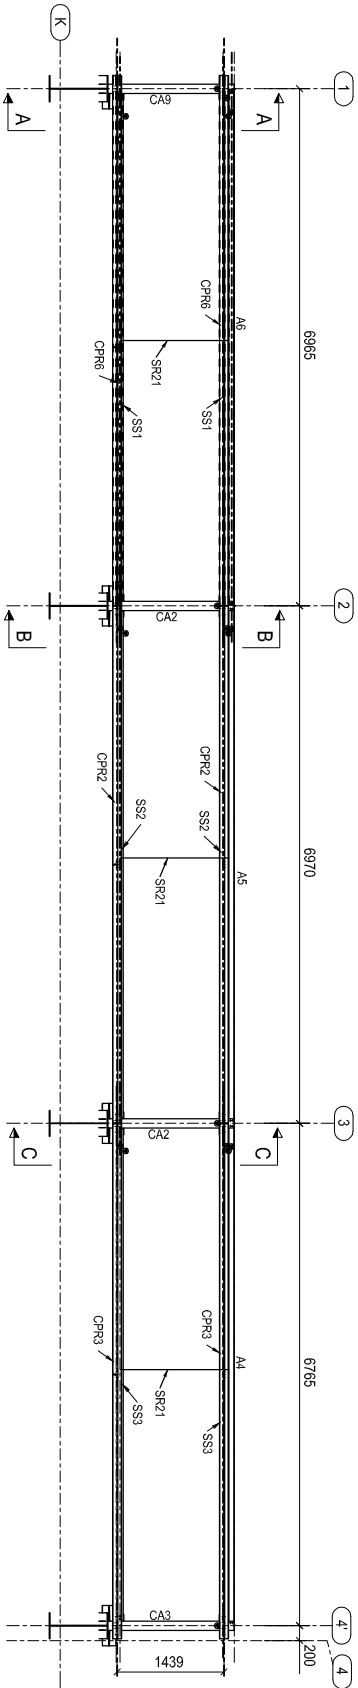
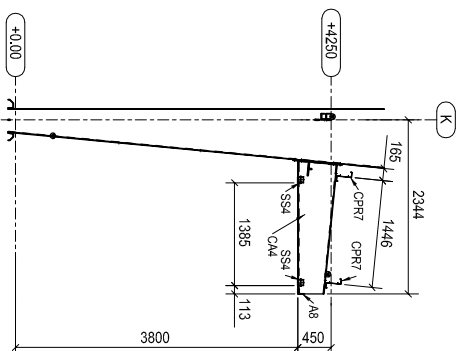
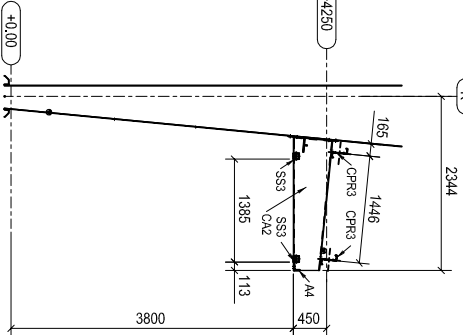
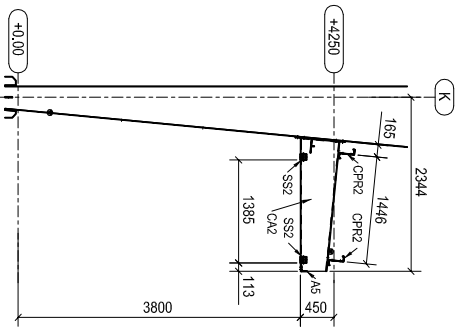






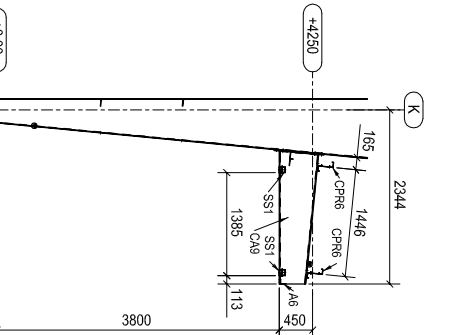


DETAIL - A
150

DETAIL - B
150

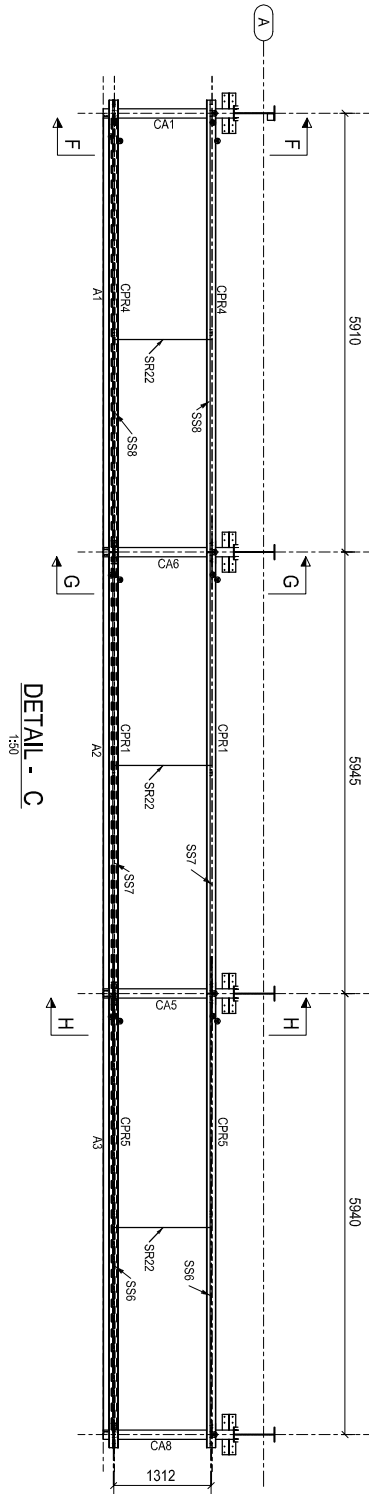

DETAIL - C
150

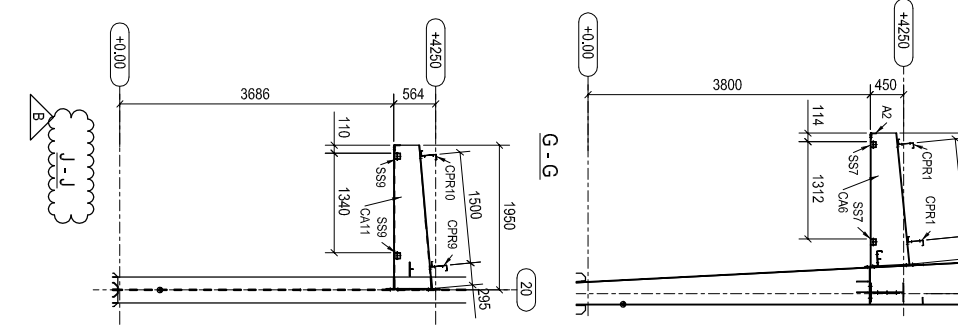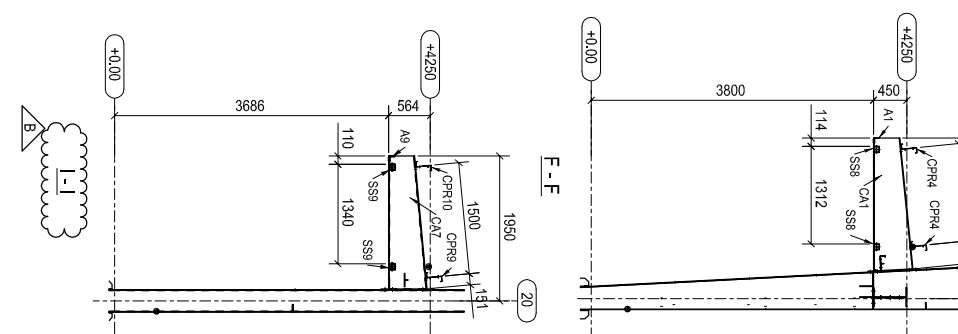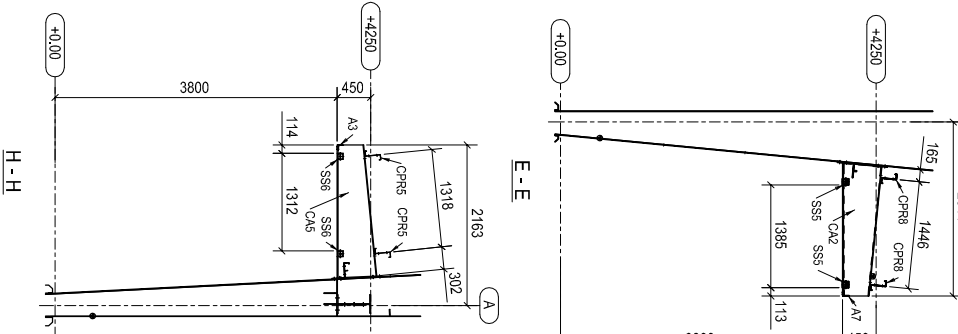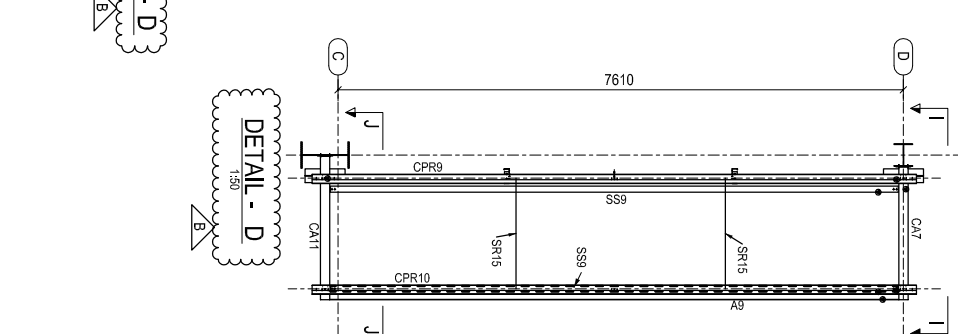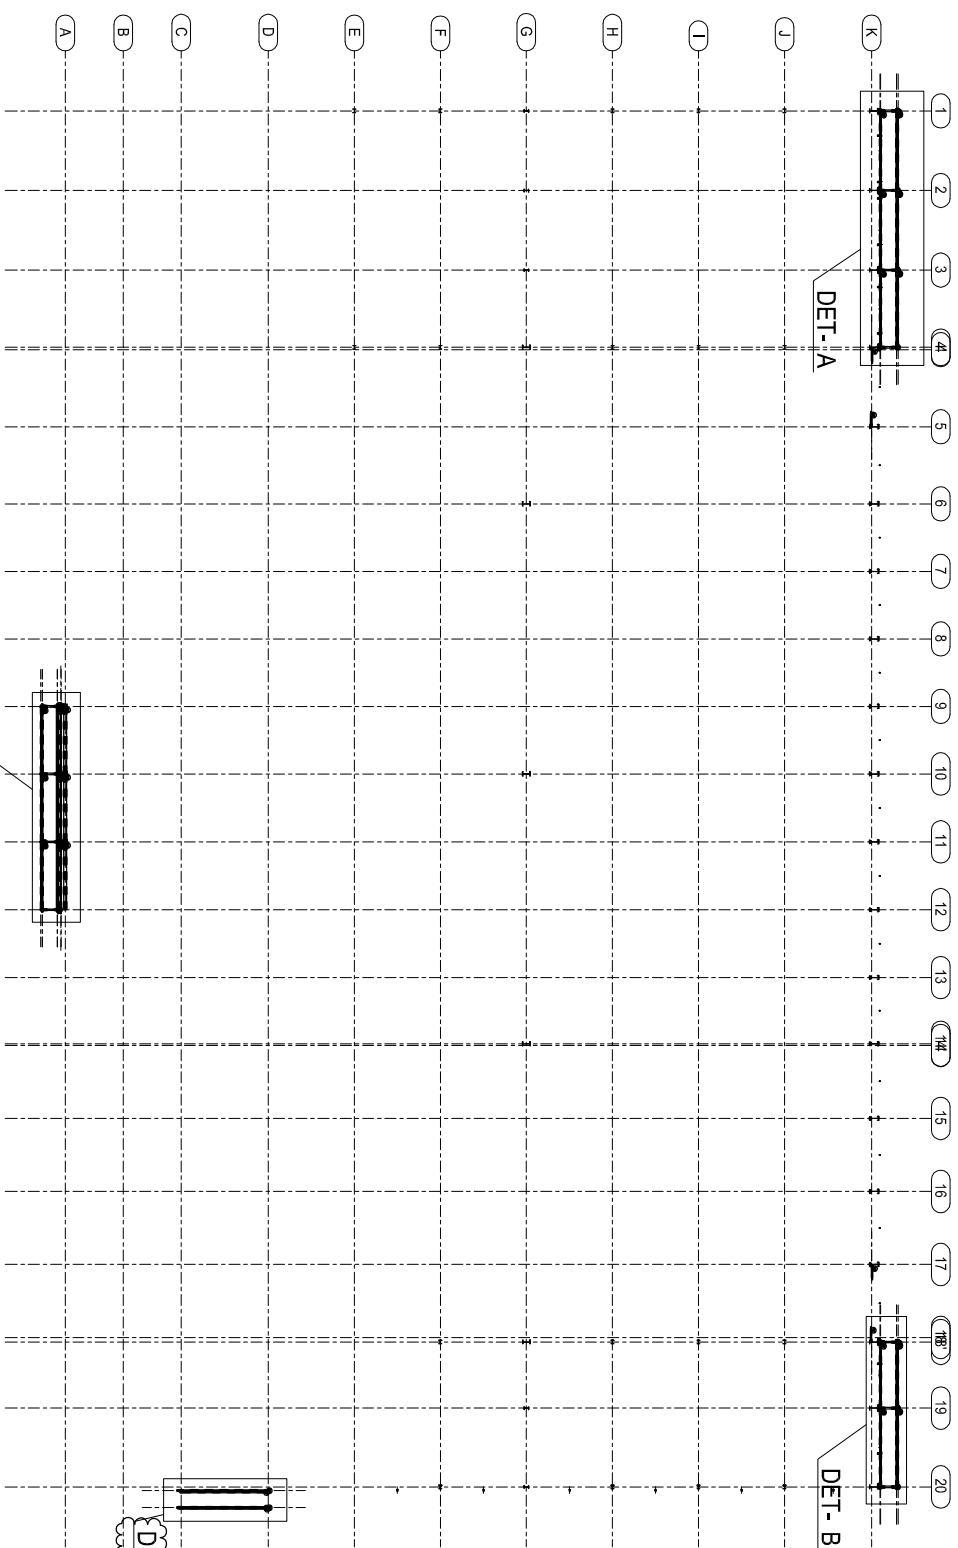

DETAIL - A
150

DETAIL - B
150

DETAIL - C
150

DETAIL - D
150

DETAIL - E
150

DETAIL - F
150

DETAIL - G
150

DETAIL - H
150

DETAIL - I
150

DETAIL - J
150

DATE :-		PROJECT :-		CLIENT :-		DRAWING	
23-01-2013		WEAVING PLANT AT SANTEJ		SHREE PREFAB STEELS P LIMITED, PLOT NO.453 ,Opp. Chhatravadi Bus Stop, N-1 SPT ContainerOpp. Dnyu Bhaskar Press, Chimgodur Barvin Road,Chhatravadi. Phone: 079-65413309 , 40075253 Fax: 079-50022795 Mobile: 09099972642		DRAWING NO :- E-11	
		B		FOR CONSTRUCTION			
		A		FOR CONSTRUCTION			
		REV.		DESCRIPTION		DATE	