




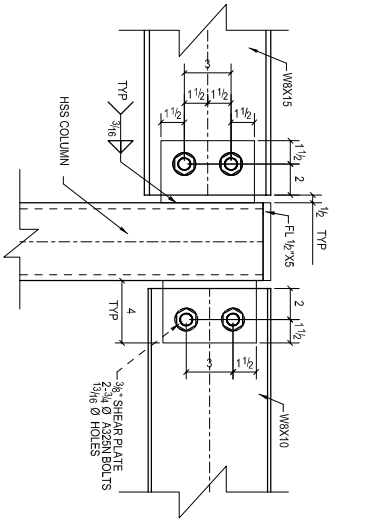


1 TYP DETAIL FOR W8 BEAM TO COLUMN CONN.
SCALE 2"=1'-0"

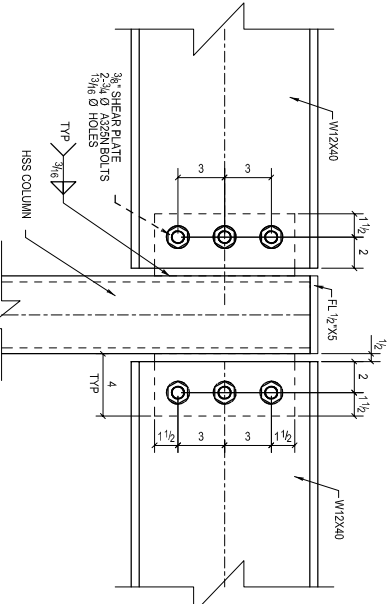


2 TYP DETAIL FOR W12 BEAM TO COLUMN CONN.
SCALE 2"=1'-0"

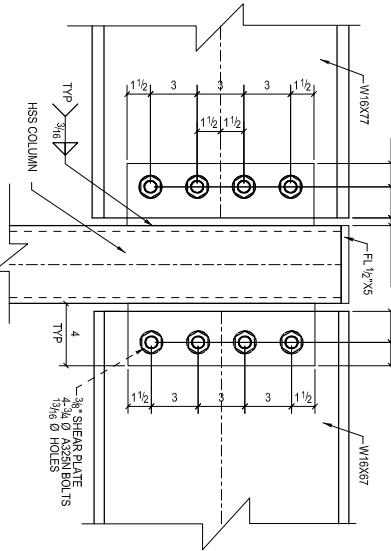


3 TYP DETAIL FOR W16 BEAM TO COLUMN CONN.
SCALE 2"=1'-0"

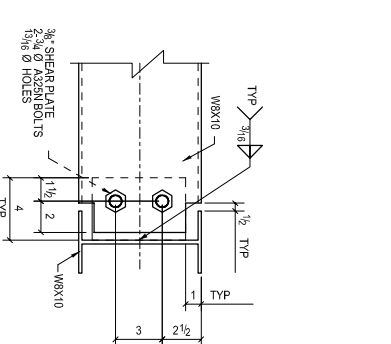


4 TYP DETAIL FOR W8 BEAM TO BEAM CONN.
SCALE 2"=1'-0"

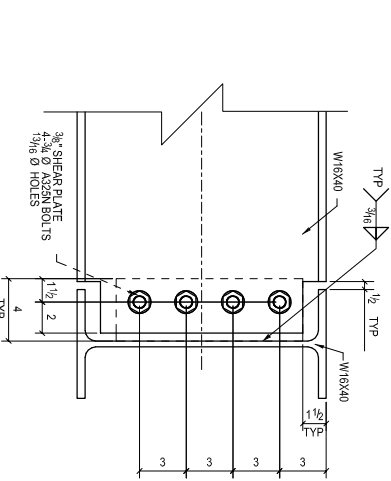


5 TYP DETAIL FOR W16 BEAM TO BEAM CONN.
SCALE 2"=1'-0"

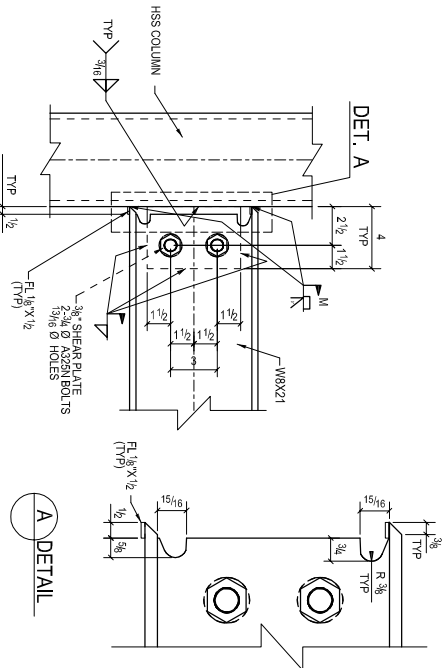


6 TYP DETAIL FOR W8 BEAM TO COLUMN MOMENT CONN.
SCALE 2"=1'-0"

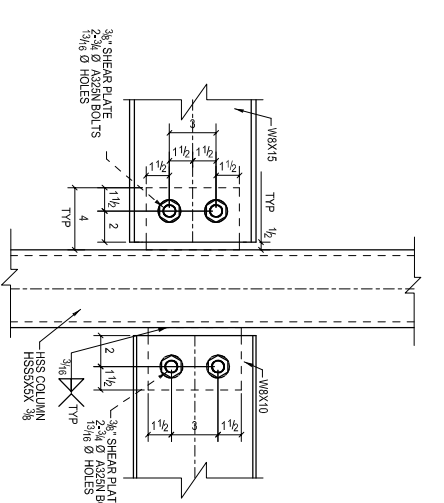


7 TYP INTERIOR COLUMN (HSS6X6X3/8) - BEAM CONN.
SCALE 2"=1'-0"

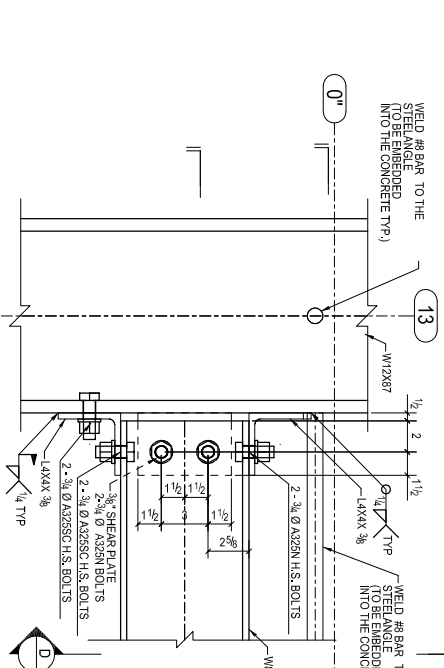


8 TYP DETAIL FOR W8 BEAM TO W COLUMN FLANGE MOMENT CONN.
SCALE 2"=1'-0"

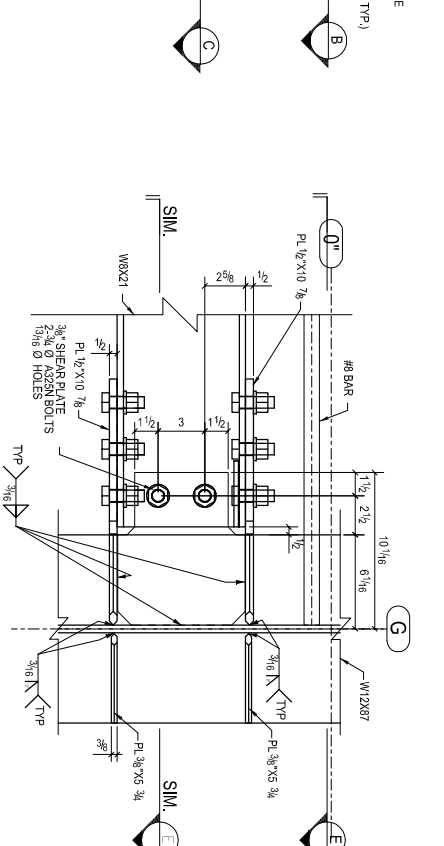


9 TYP DETAIL FOR W8 BEAM TO COLUMN WEB MOMENT CONN.
SCALE 2"=1'-0"

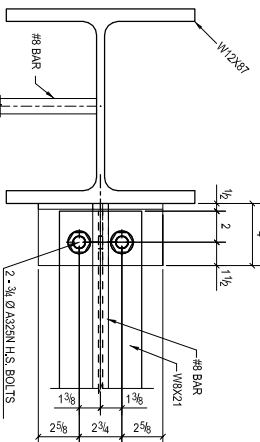


B SECTION
SCALE 2"=1'-0"

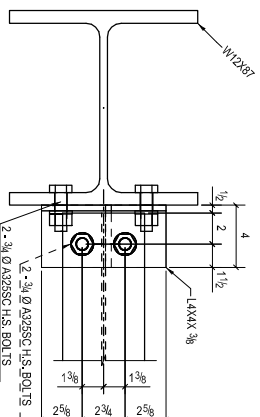


C SECTION
SCALE 2"=1'-0"

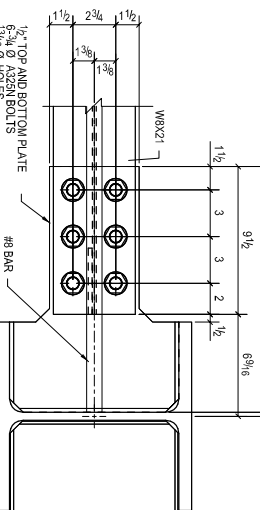

E SECTION
SCALE 2"=1'-0"

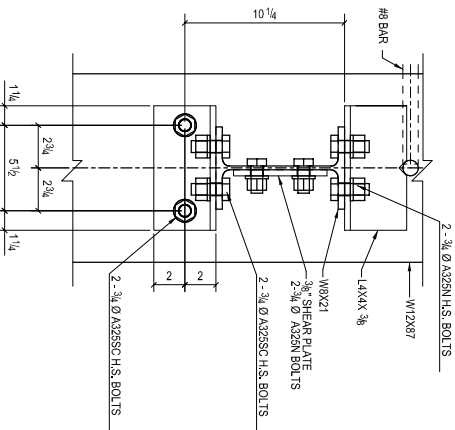

D SECTION
SCALE 2"=1'-0"

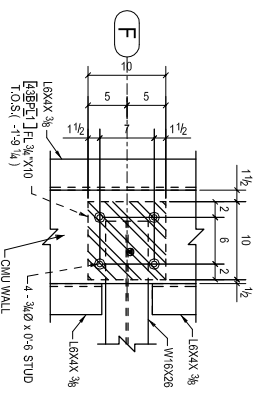

F DETAIL
SCALE 1"=1'-0"

CONSULTANTS:
MJE & D
MJ ENGINEERING & DESIGN
3 BATTISTA CT
SAV/REVILLE NJ 08872
PHONE : (201) 365-8065
EMAIL : YOUSSEFP@GMAIL.COM

NO.	DATE	REVISION
A		

DESIGNER:
DRAWN BY:
CHECKED BY:
DATE:

CLIENT:

PROJECT:
122 W 146TH STREET
NEW YORK CITY, NY 10039

DRAWING TITLE:
TYPICAL DETAILS

DRAWING NO.:
E11

SHEET NO.:
E11