
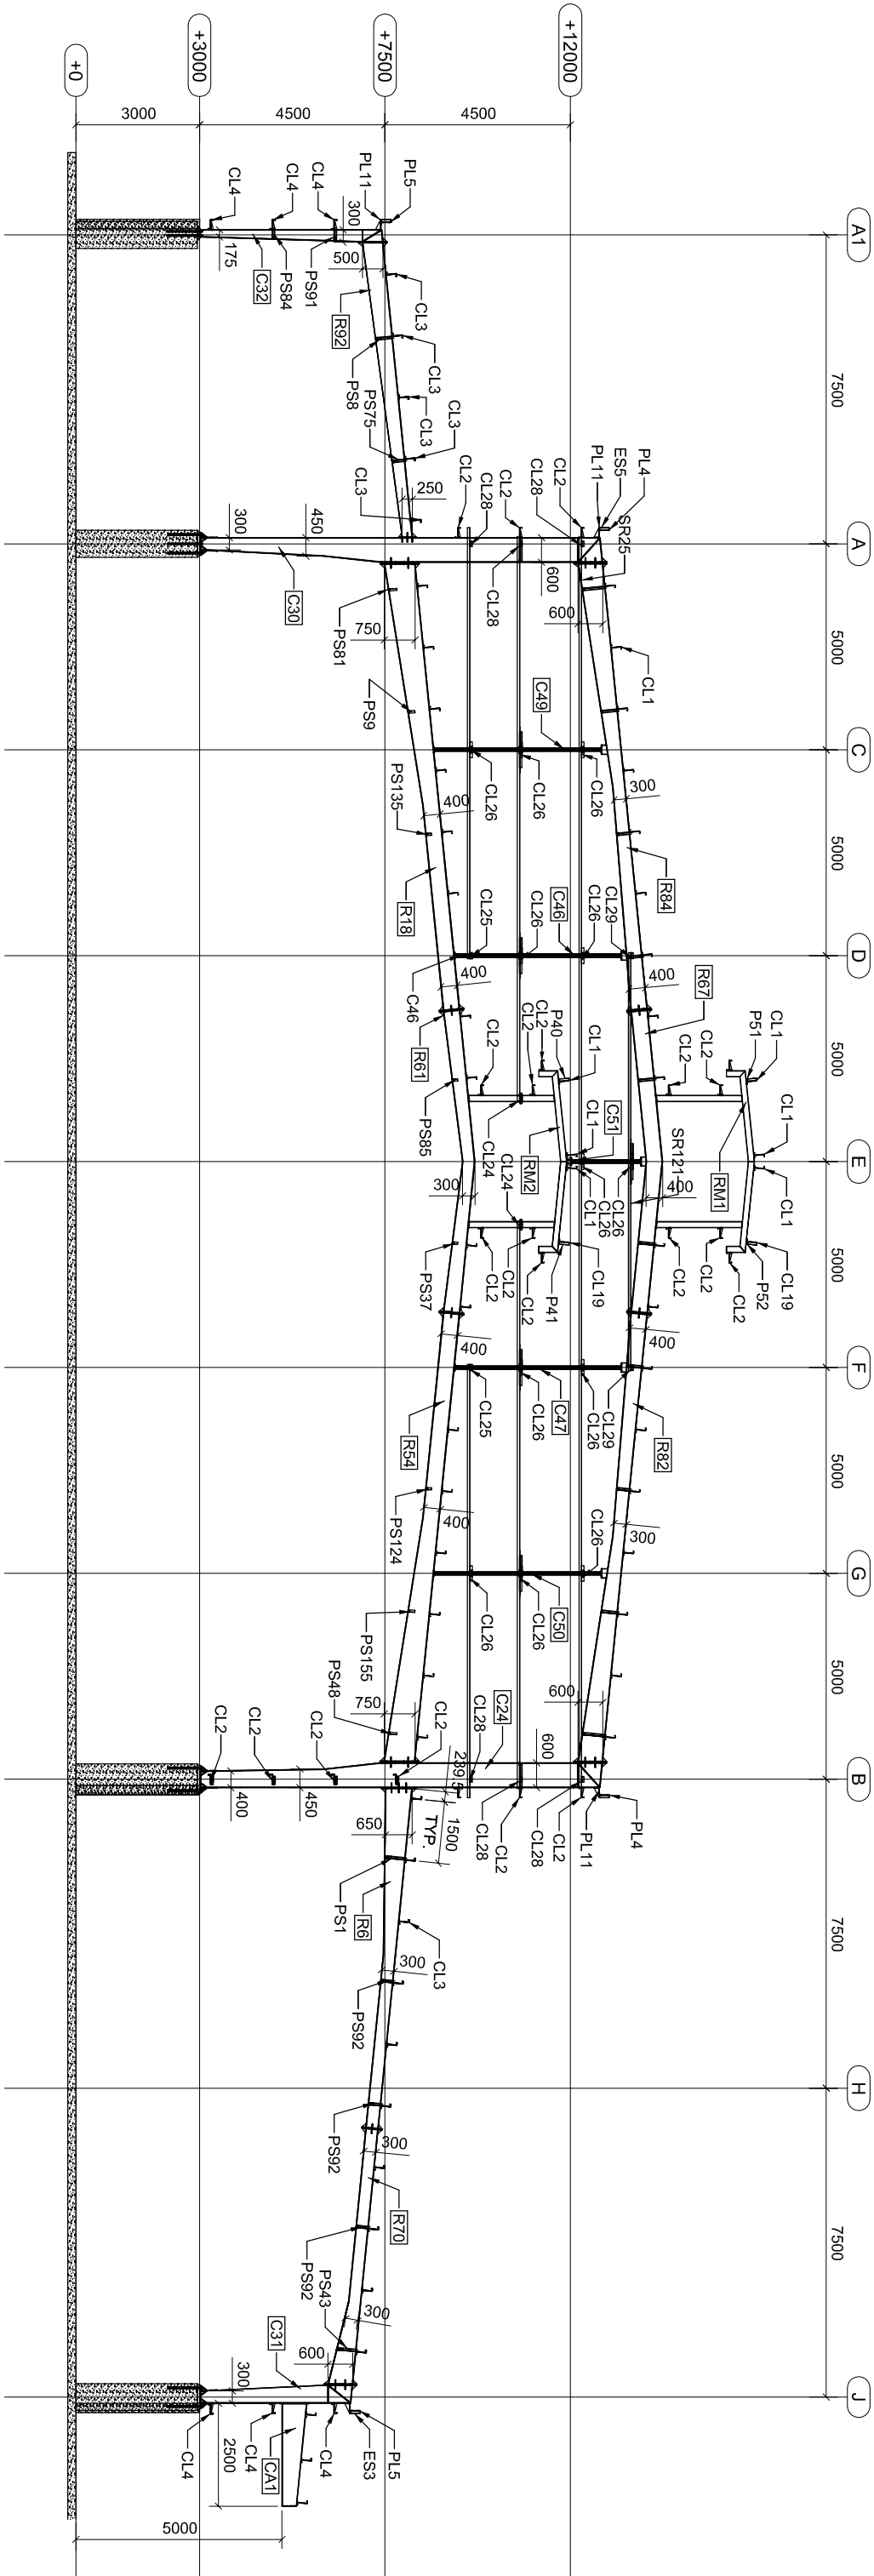


 

ELEVATION AT GRID-8

NOTES:
UNLESS OTHERWISE SPECIFIED ALL DIMENSIONS ARE IN MM.
TOLERANCE FOR ALL ATTACHED COMPONENTS & C/D SHALL BE K 1mm.
TOLERANCE OVERALL LENGTH OF COLUMN & RAFTER K 2mm.

2011	DATE	NAME	
DRAWN			
CHKD			
APPD			
	SCALE :		
	TITLE : NAVSAN GLASS LTD. ELEVATION AT GRID -8		
DRG NO :		[GRID -8]	
REF. DRG NO :			
UNLESS SPECIFIED GENERAL TOLERANCE: IS - 1852 / 7215			
REV.		A	
MODIFICATIONS TECHNIQUES CONSTRUCT / MFR. TECHNICAL MODIFICATIONS			
ITEM CODE :			DATE