



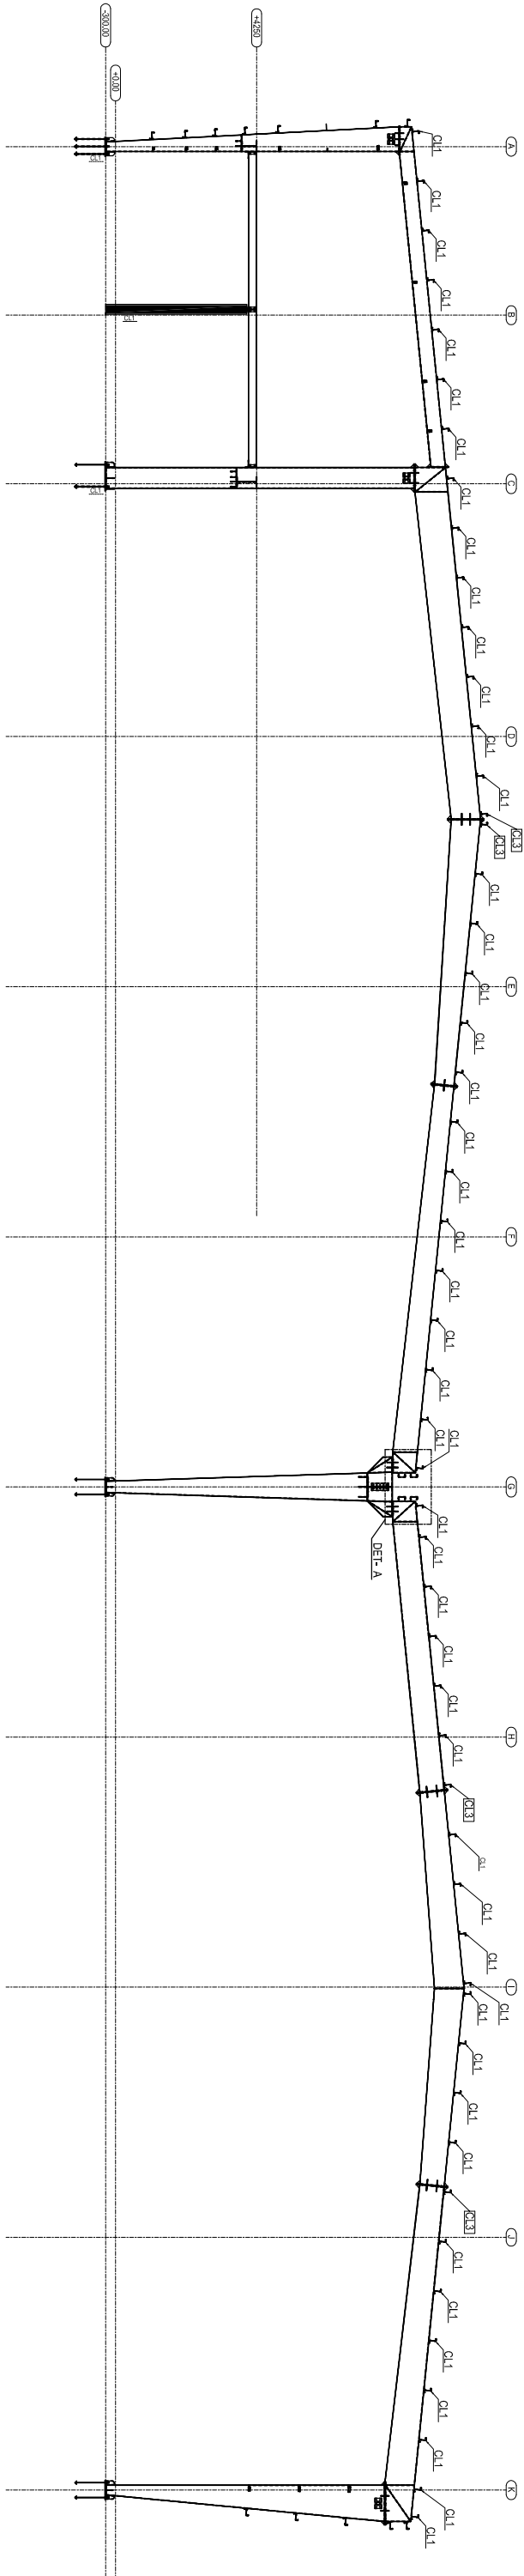

ELEVATION FOR TYPICAL ROOF PURLIN CLEAT FOR GRID 2 TO 19

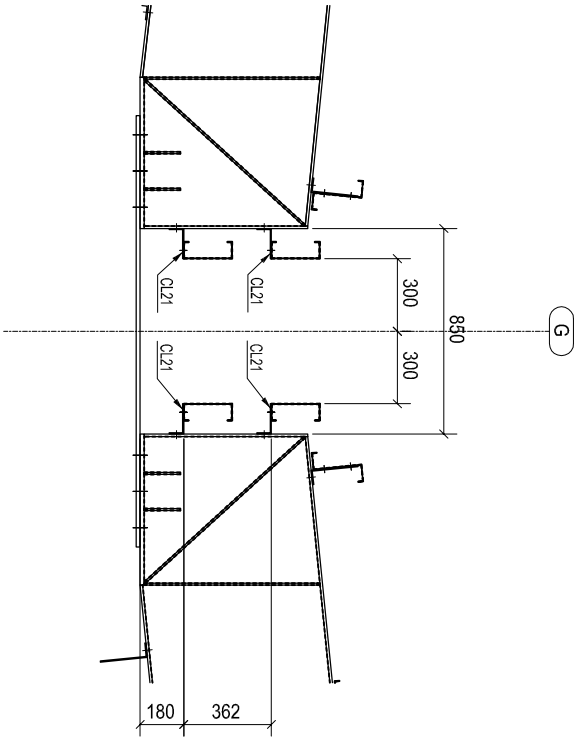

DETAIL - A
TYPICAL GUTTER PURLIN CONNECTION

DATE :- 01-01-2013		PROJECT :- WEAVING PLANT AT SANTEJ				CLIENT :-		DRAWING				DRAWING	
								GUTTER PURLIN ERECTION				NO :-	
A								SCALE:-	DRAWN:-	CHECKED:-	REVISION:-	E-06	
REV.		FOR CONSTRUCTION						AS SHOWN	K.S.	K.G.	A		
		DESCRIPTION				DATE		SHREE PREFAB STEELS P LIMITED, PLOT NO.453 ,Opp. Chacharwadi Bus Stop, Nr SPI ContainerOpp. Divya Bhaskar Press, Chingodar Baria Road,Chacharwadi, Phone: 079-65413309 , 40075253 Fax: 079-30022795 Mobile: 90909972642					