




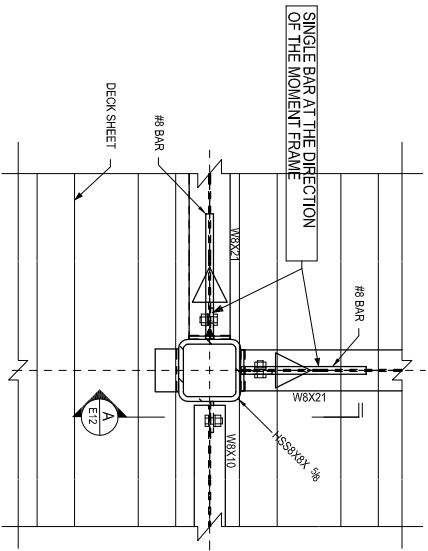


1 TYP DETAIL FOR W8 BEAM TO COLUMN CONN.
SCALE 1"=1'-0"

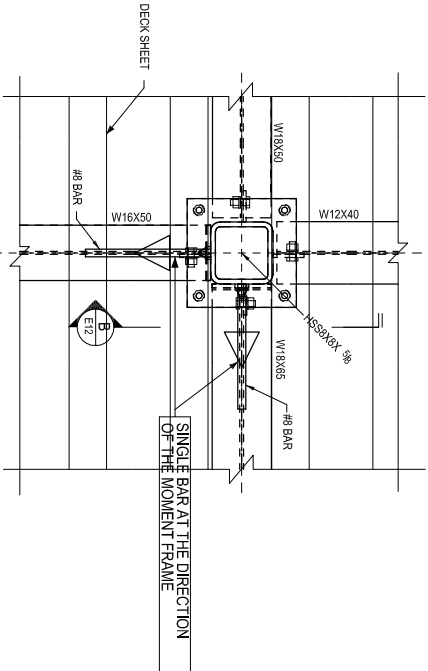


2 PLAN AT NEAR SPLICE CONNECTION
SCALE 1"=1'-0"

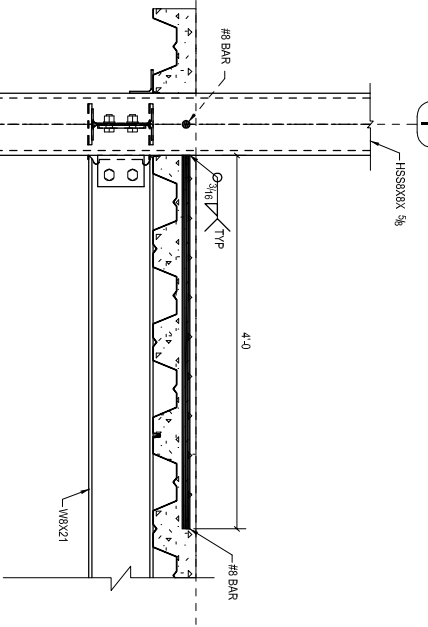


A SECTION
SCALE 1"=1'-0"

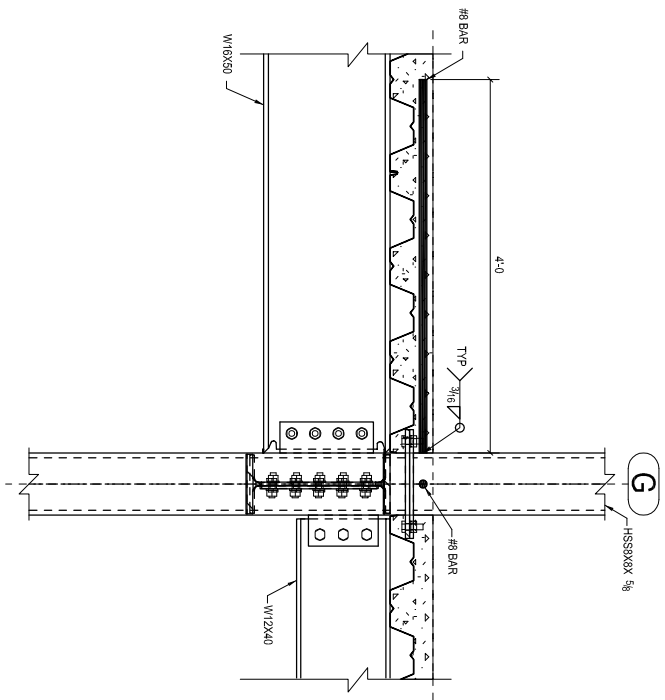


B SECTION
SCALE 1"=1'-0"

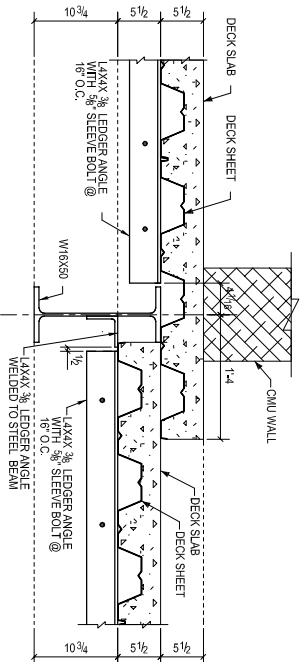


1 SECTION
E1.1 SCALE 1"=1'-0"

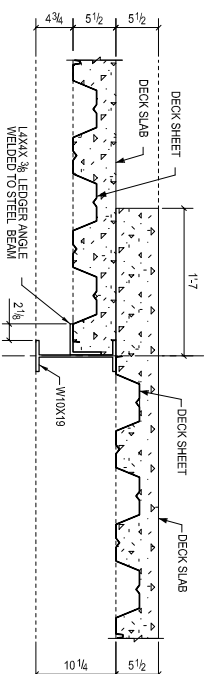


2 SECTION
E1.1 SCALE 1"=1'-0"

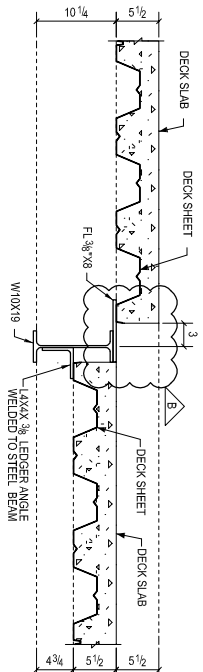


3 SECTION
E1.1 SCALE 1"=1'-0"

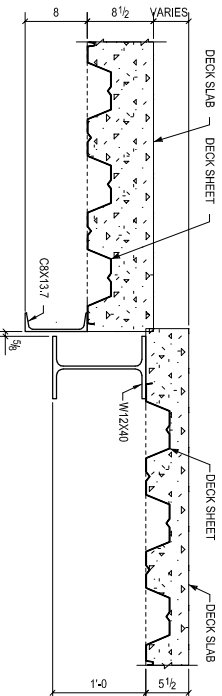


4 SECTION
E1.1 SCALE 1"=1'-0"

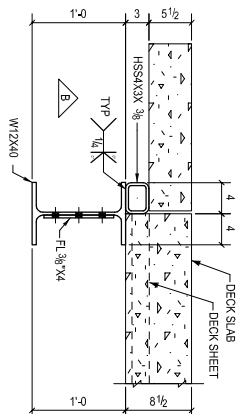

5 SECTION
E1.1 SCALE 1"=1'-0"

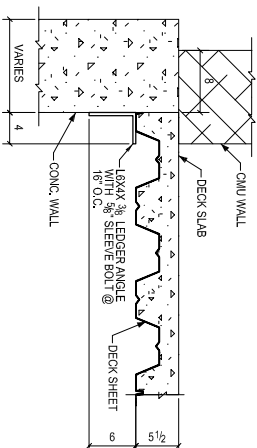


6 TYP. DECK SLAB DETAIL
SCALE 1"=1'-0"

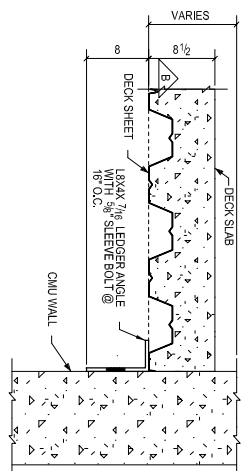


7 TYP. DECK SLAB DETAIL
SCALE 1"=1'-0"

8 SECTION
E1.2 SCALE 1"=1'-0"

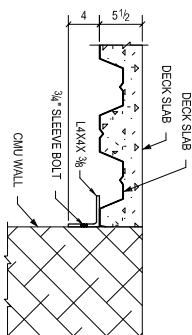

9 SECTION
E1.2 SCALE 1"=1'-0"

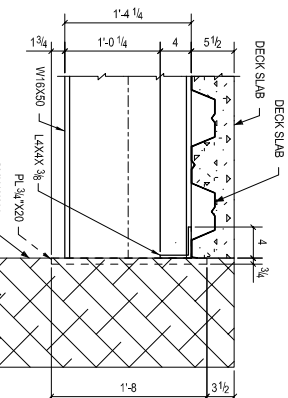

CONSULTANTS:

MJE & D
MJ ENGINEERING & DESIGN

3 BATTISTA CT
SAV/REVILLE NJ 08872
PHONE : (201) 365-8065
EMAIL : YOUSSEFP@GMAIL.COM

CLIENT:

PROJECT:
122 W 146TH STREET
NEW YORK CITY, NY 10039

DRAWING TITLE:

SECTION & DETAIL

NO.	DATE	REVISION	DRAWN BY:	CHECKED BY:	DATE:	DRAWING NO.:	SHEET NO.:
A						E12	E12

LEGEND:-

▷ MOMENT CONN. REFER E3.1