


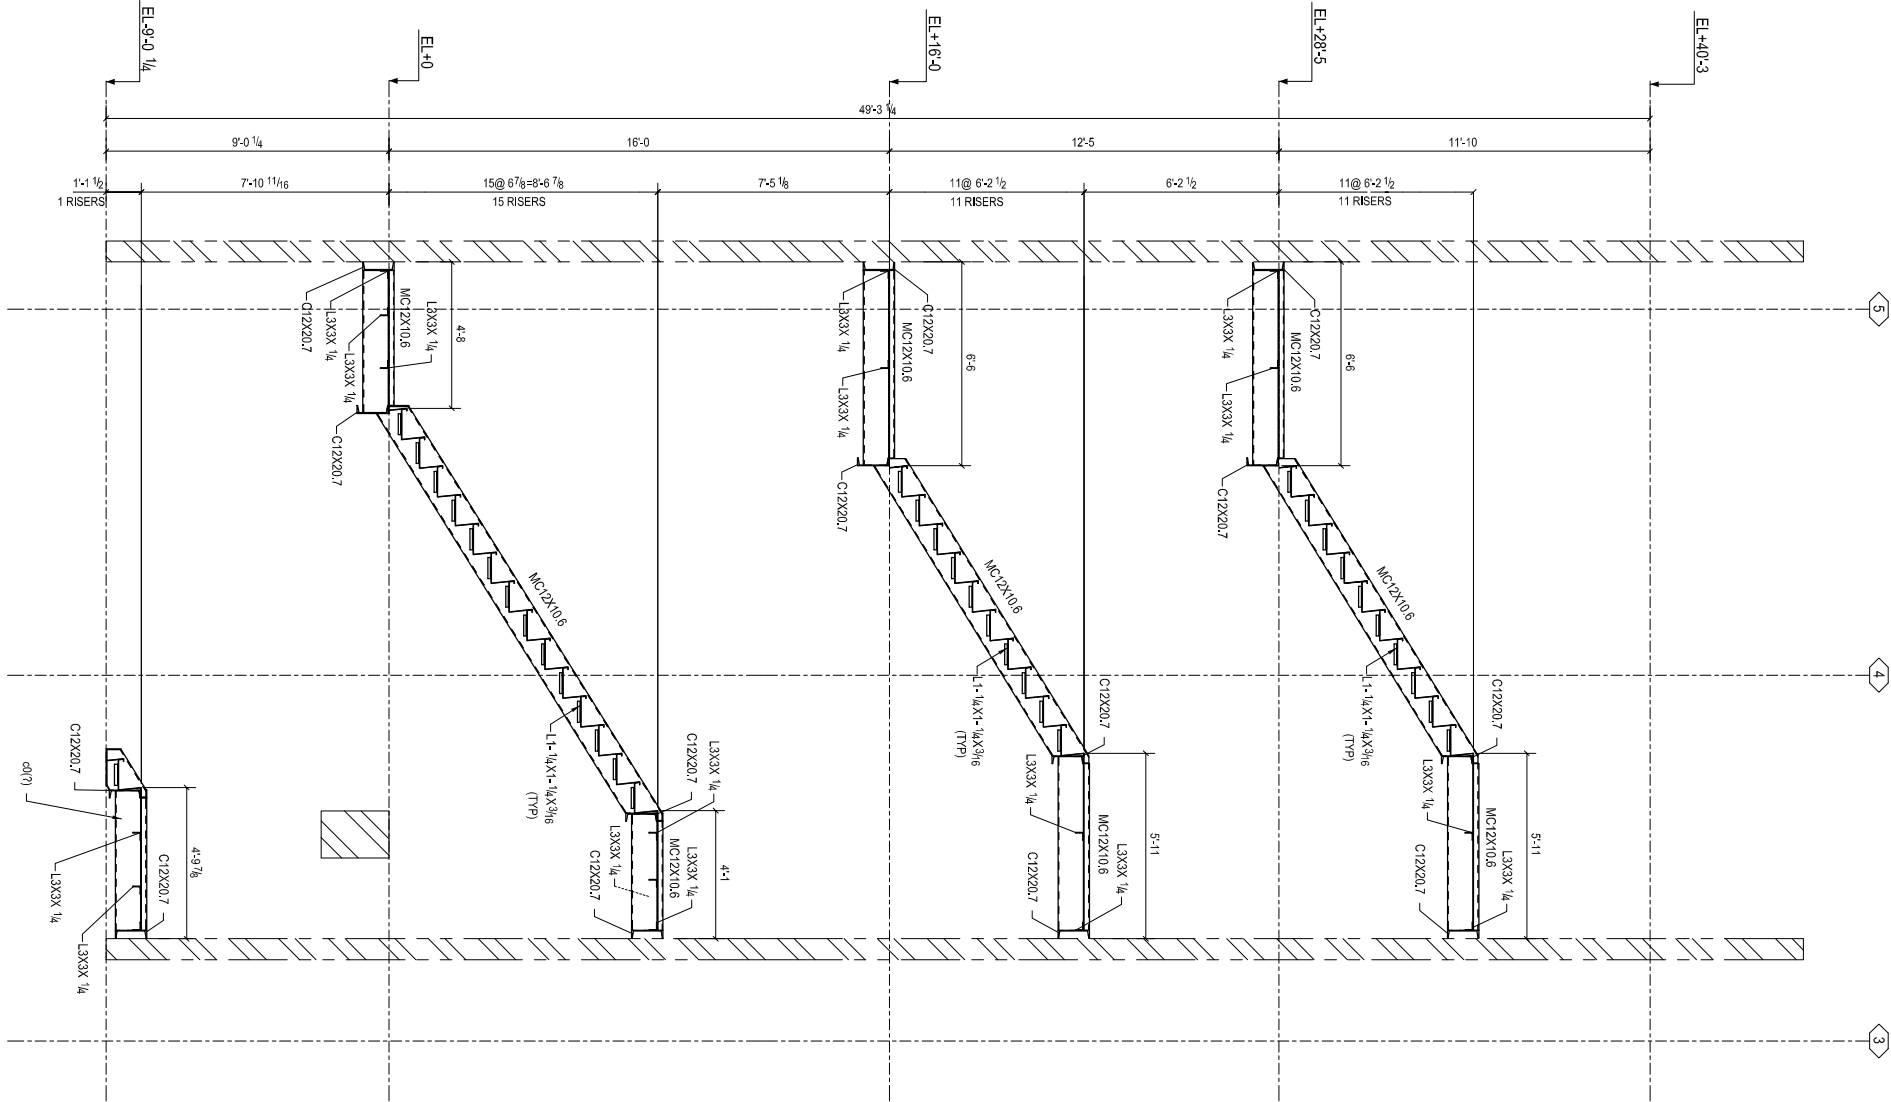
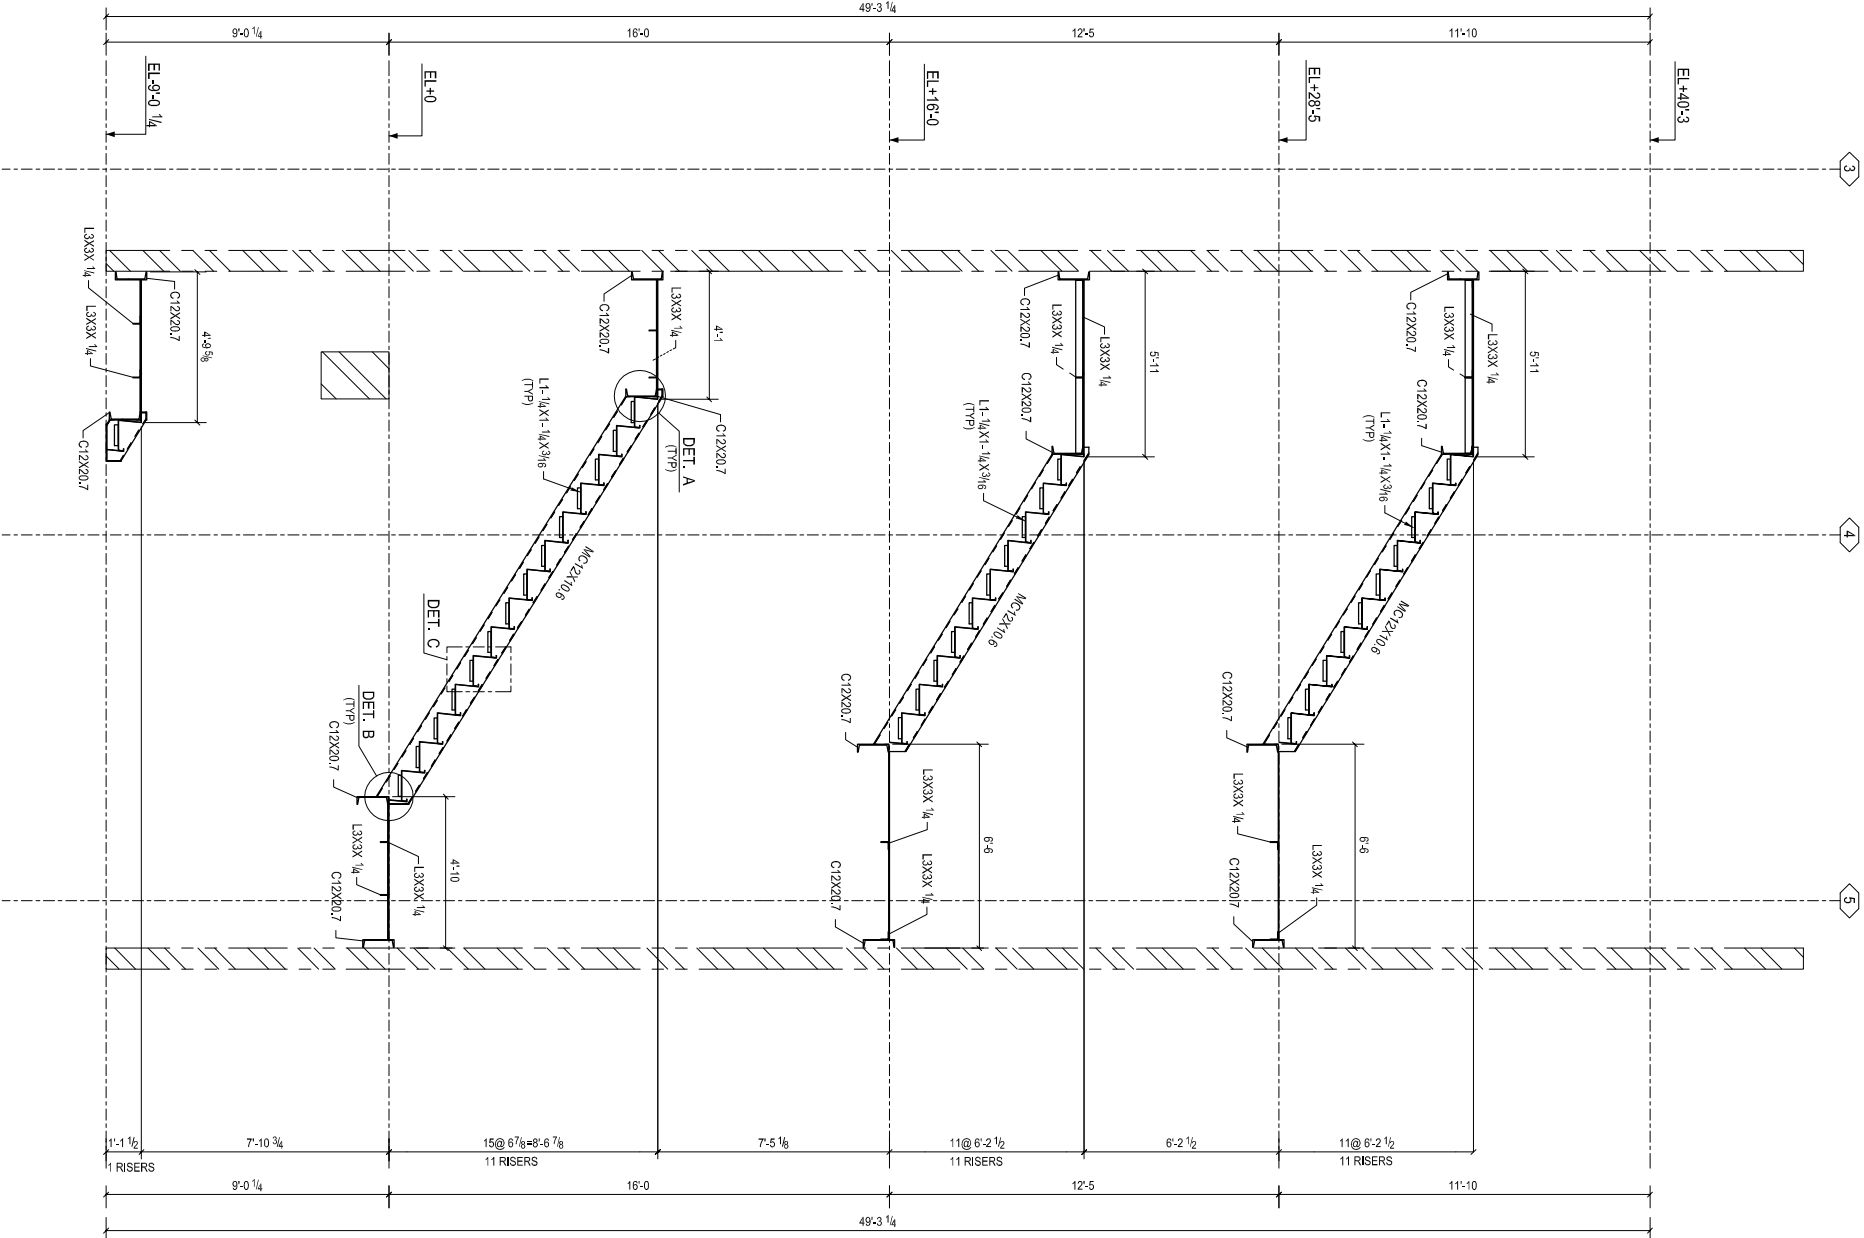


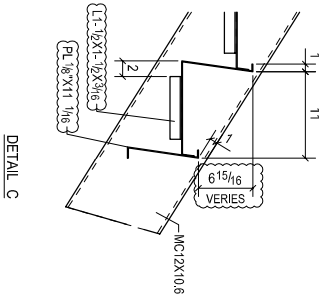

SECTION A-A

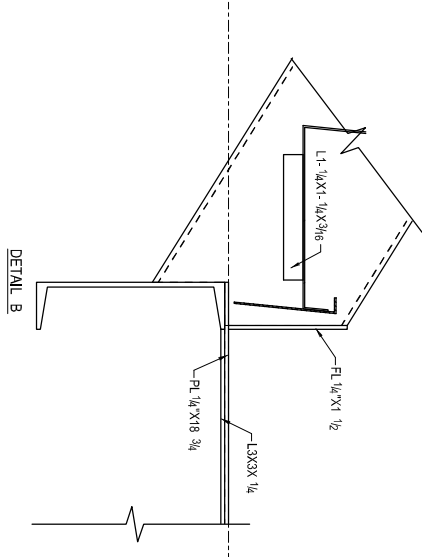

SECTION D-D

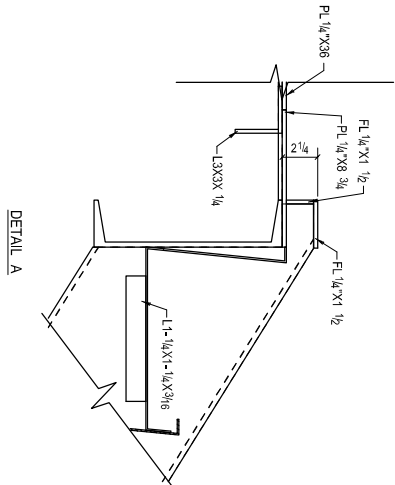

1					
REV			DATE	DWN	CHK
GENERAL NOTES					
MATERIAL: A500 GR.B		CONCRETE: ASTM A636		ELECTRICAL:	
HOLES: 3/4 DIA. UN		SSPC-SP3		REF. DRG.	
SURFACE PREP: ONE COAT OF SHOP PRIMER UN.O.					
AND PAINT:					
DESCRIPTION: STAIR 3 SECTIONS					
PROJECT NAME: 210 N GREEN ST.					
LOCATION: 210 N GREEN ST. CHICAGO, IL					
DRAWN BY		DATE		DATE	
		REVISION		DATE	
		CHKD BY		DATE	
		2018.04		2018.04	
		2018.04		2018.04	