


BILL OF MATERIAL							
SHIP	MARK	NO PCS	DESCRIPTION	LENGTH	PIECE MARK	GRADE	REMARKS
1	HR53	1	PIPE1-1/4SCH40	8'-5"		A53	
		3	L7X1-1/2X5/8	0'-7"	a2	A36	
		1	PIPE1-1/4SCH40	3'-4 5/16"	hs46	A53	
		1	PIPE1-1/4SCH40	2'-11 7/8"	hs50	A53	
		1	PIPE1-1/4SCH40	3'-1 13/16"	hs57	A53	
		1	PIPE1-1/4SCH40	3'-10 3/8"	m76	A53	
		1	PIPE1-1/4SCH40	0'-6 3/4"	m92	A53	
		1	PIPE1-1/4SCH40	4'-5 7/8"	m135	A53	
		1	ROD1/2"	2'-7 15/16"	m145	A36	
		1	PIPE1-1/4SCH40	0'-8 3/8"	m254	A53	
		21	ROD1/2"	2'-7 1/2"	m274	A36	
		1	BEND 1/4SCH40	-	m501	A53	

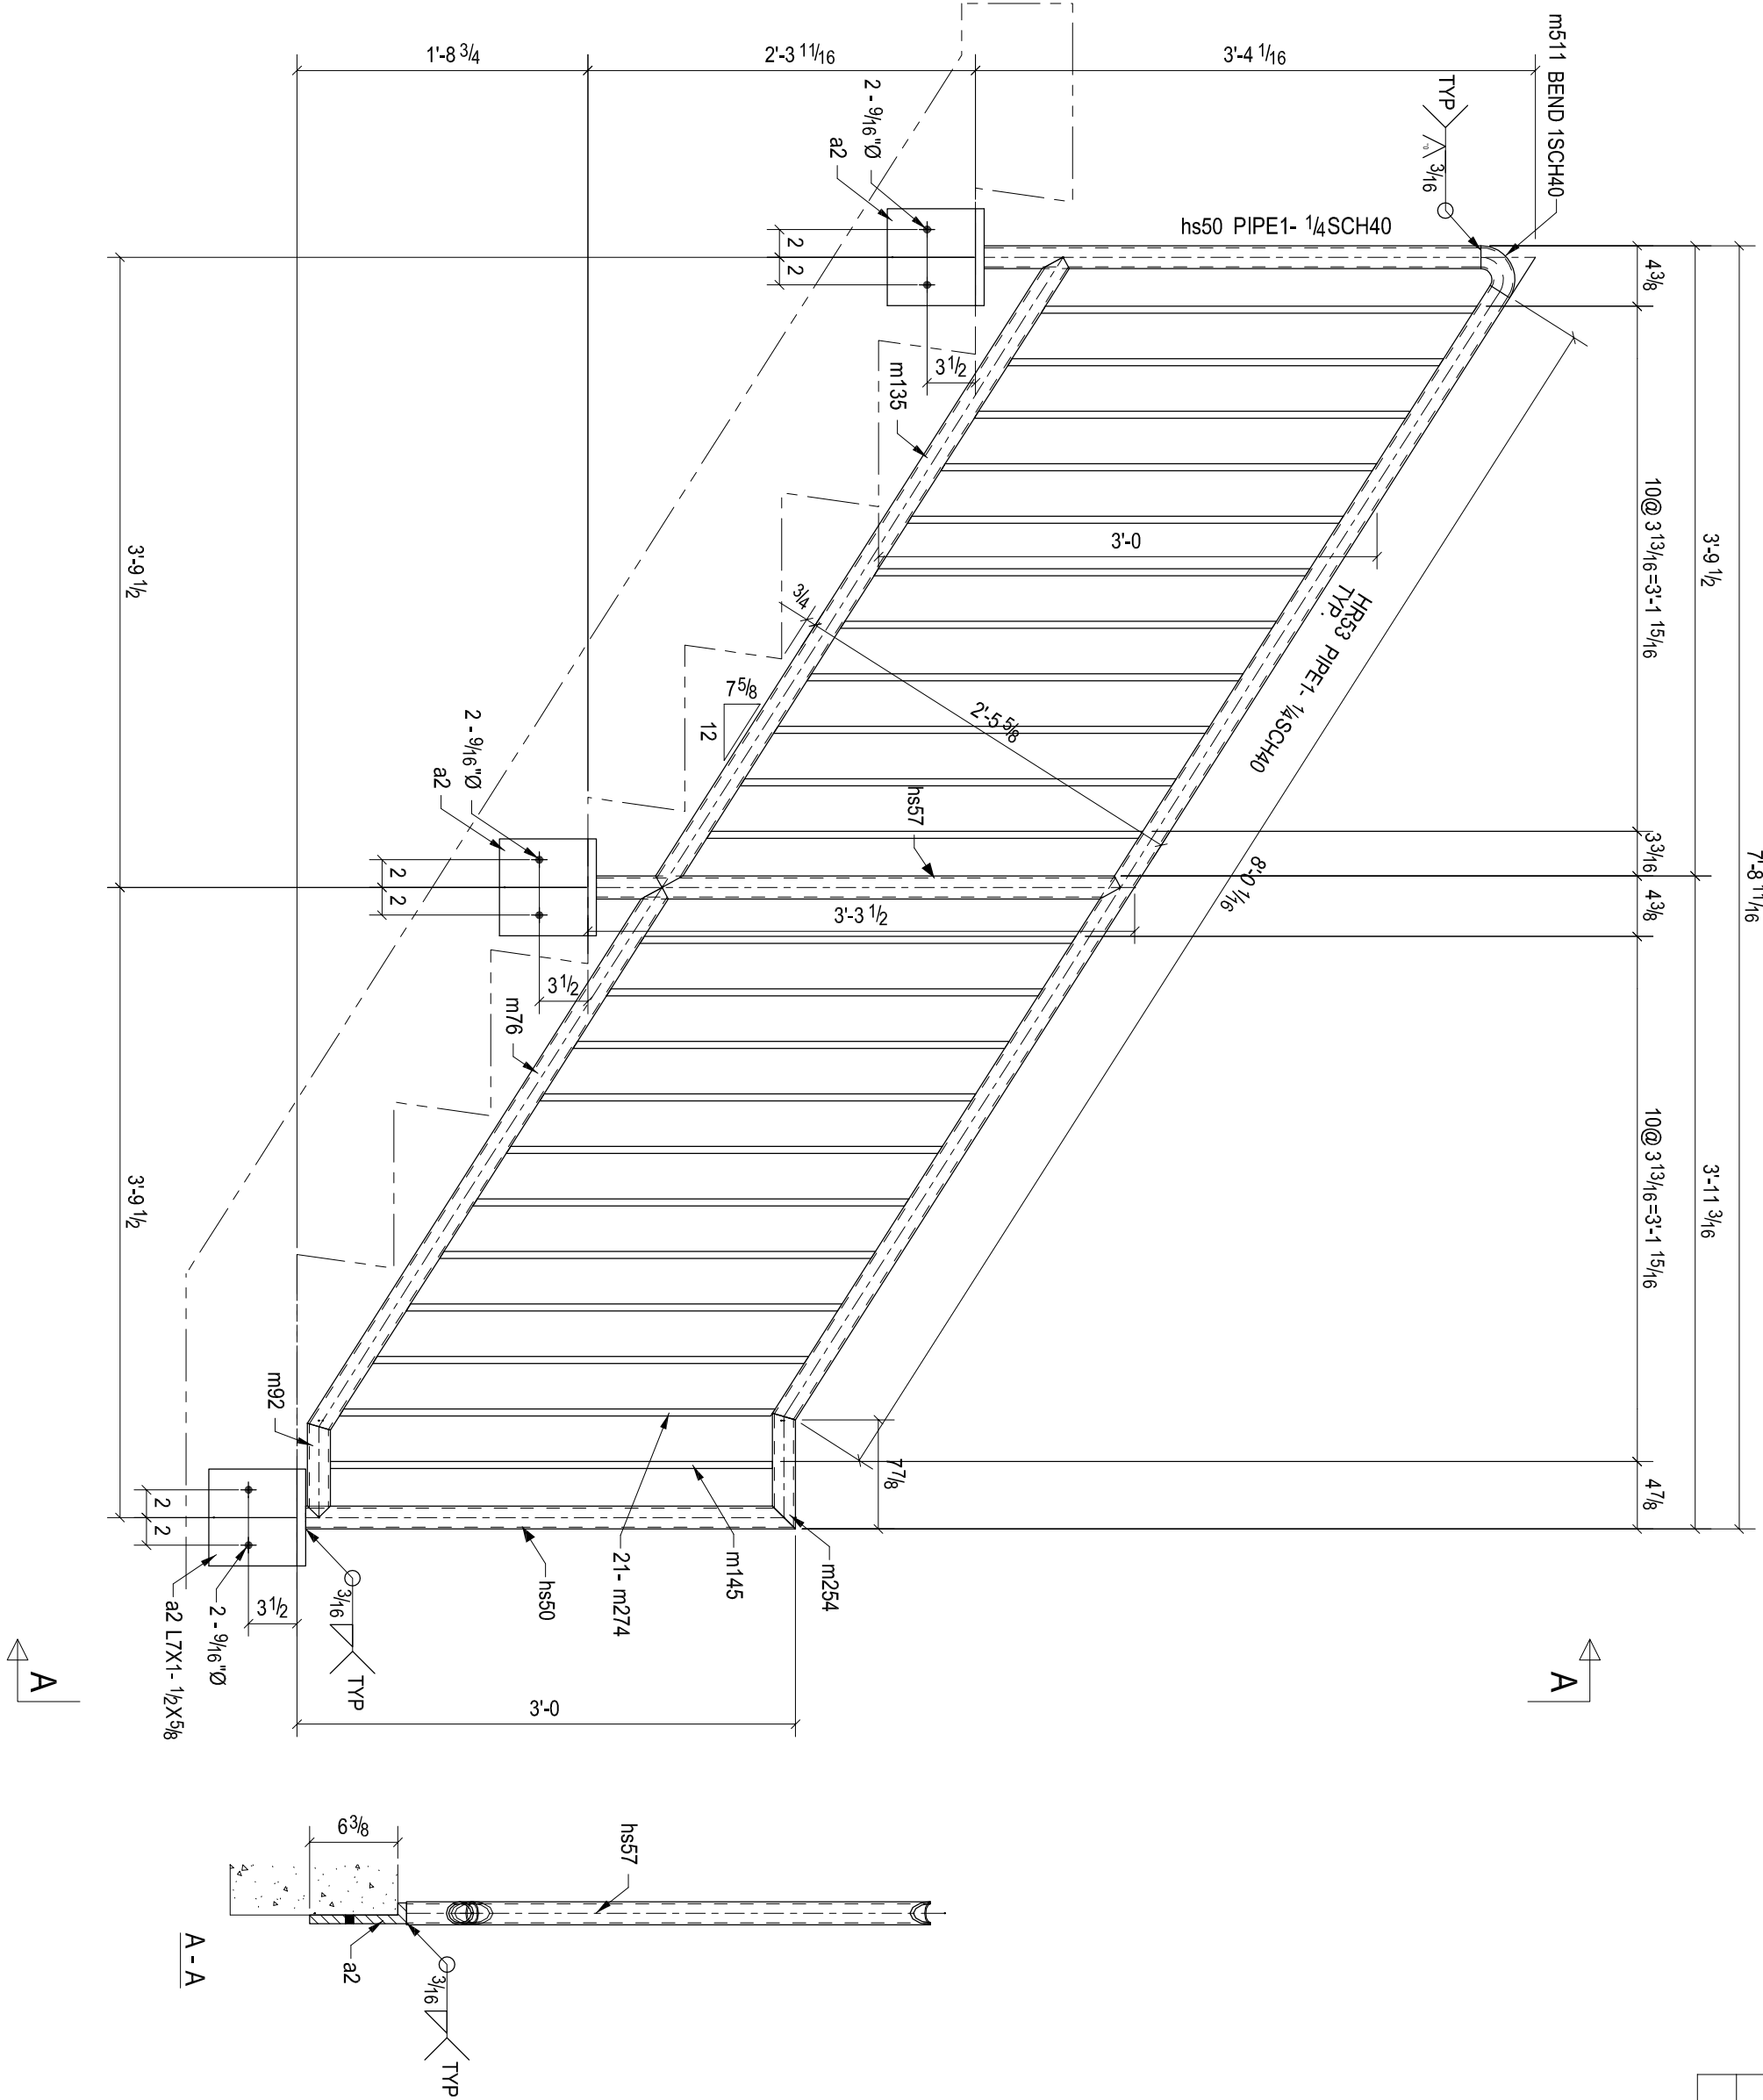

REF. DRG. -
S2.1 TO S2.10

SHOP NOTE:-
1. ALL WELDS SHOULD BE SMOOTH.
2. EASE ALL SHARP EDGES.

0													
REV.	DESCRIPTION										DATE	DWN	CHK
GENERAL NOTES													
MATERIAL : AS SHOWN BOM													
HOLES :		3/4"	DIA.	UN.	CONNS :		ASTM A325		ELECTRODES :		ET0XX UN		REF. DRG.
SURFACE PREP :		SSPC-SP10											
AND PAINT :		ONE COAT OF SHOP PRIMER U.N.O. (CHEMBUILD Series 135)											
DESCRIPTION :		GUARDRAIL											
PROJECT NAME		625 West Division Street											
LOCATION		CHICAGO, ILLINOIS											
DRAWN BY													
DRAWING FILE				MO077				DATE		DRAWN BY			
CDED BY								DATE					
JCB/NA								DRG. NO.		HR53			
								REV		0			

ONE - RAIL - HR53