


ONE - RAIL - HR2

PLEASE VERIFY LENTH WITH FIELD

BILL OF MATERIAL						NOTE:- PAINT TO MATCH EXISTING			
Qty Ea.	Qty Tot	Piece Mark	Description	Length	Weight Total	Remarks	Adv Mill #	Steel Grade	
1	1	HR2	RAIL						
1	1		HSS38X38X3.2	19'-10"	44	BE1/2		350W	
2	2	m47	HSS38X38X3.2	4'-3 1/2"	19			350W	
3	3	m48	HSS38X38X3.2	4'-2"	28			350W	
4	4	m71	HSS38X38X3.2	4'-9 5/8"	42			350W	
						PROJECT NAME			
						VersaCold - Renovations			
						LOCATION			
						Lethbrdge Tood Centre 26th Street			
						CONTRACTOR			
						ARCHITECT			
						HASEGAWA AND ASSOCIATES LTD.			
						DESCRIPTION			
						HANDRAIL			
						DATE			
						DRAWN BY			
						JOB No.			
						08-003			
						DRG No.			
						HR2			

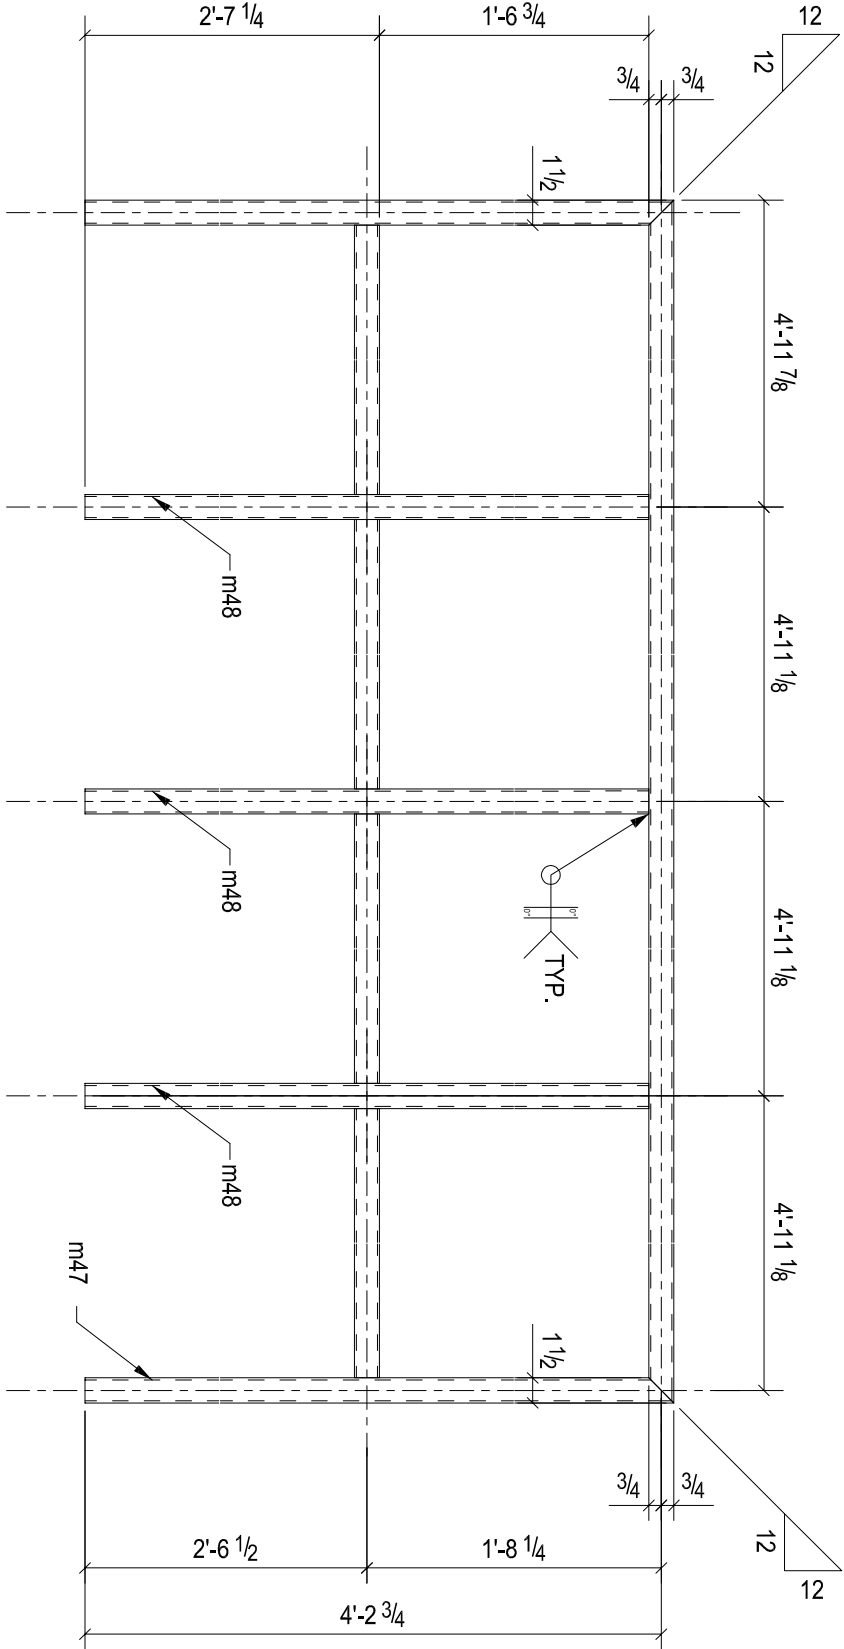