


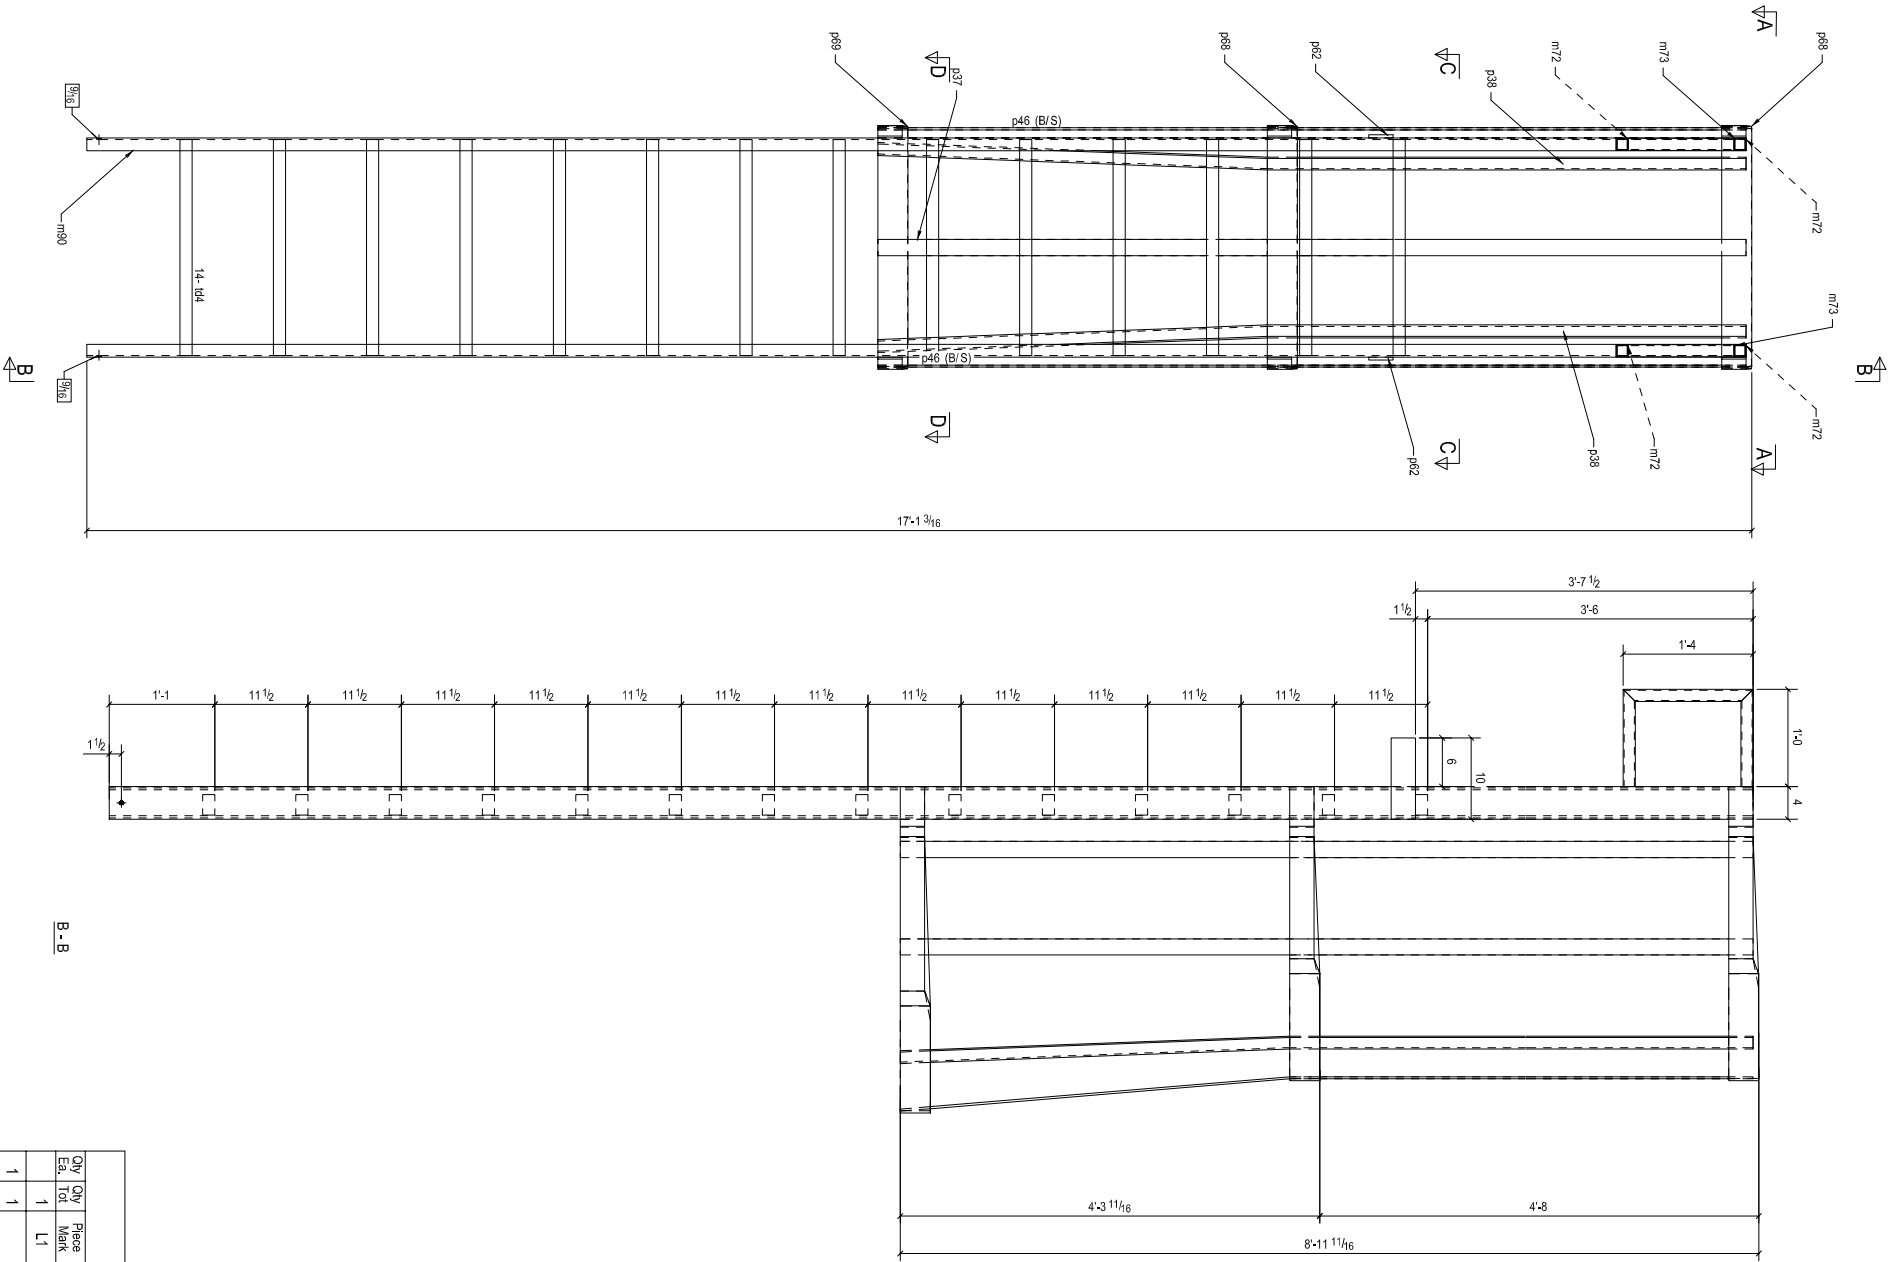

BILL OF MATERIAL					
Qty Est. No.	Qty Mark	Description	Length	Weight Tbbl	Remarks
1	L1	LADDER			
1	1	C100X8	17'-0 1/2"	92	\$62
4	m72	HSS38X38X3.2	1'-0"	9	
2	m73	HSS38X38X3.2	1'-4"	6	
1	m80	C100X8	17'-0 1/2"	92	
1	p37	PL2"x4 1/4"	8'-1 1/4"	15	
2	p38	PL2"x2 13/16"	8'-1 1/4"	30	
4	p46	FL1/4"x2"	8'-1 1/4"	61	
2	p62	FL3/8"x3"	0'-10"	6	
2	p68	PL3"x39 3/4"	3'-3 3/4"	45	
1	p69	PL3"x42 9/16"	3'-6 9/16"	25	
14	td4	PL1 1/2"x2 1/2"	2'-2 5/8"	397	

STEEL ASTM A441/21 GRADE 350W		PROJECT NAME	
ELECTRODES		VersaCold - Renovations	
WEELS W69.1		LOCATION	
OPEN HOLES 13/16		Leithridge Food Centre 26th Street & 2n	
BOITS ASTM A-325		UNO CONTRACTOR	
PAINT ONE COAT OF GREY PRU UNO		UNO ARCHITECT	
HASEGAWA AND ASSOCIATES LTD.			

DATE		NO.		DESCRIPTION		BY	
DESCRIPTION				DATE		JOB No.	
LADDER						08-003	
				DRAWN BY		DES No.	
						L1	

ONE - LADDER - L1