
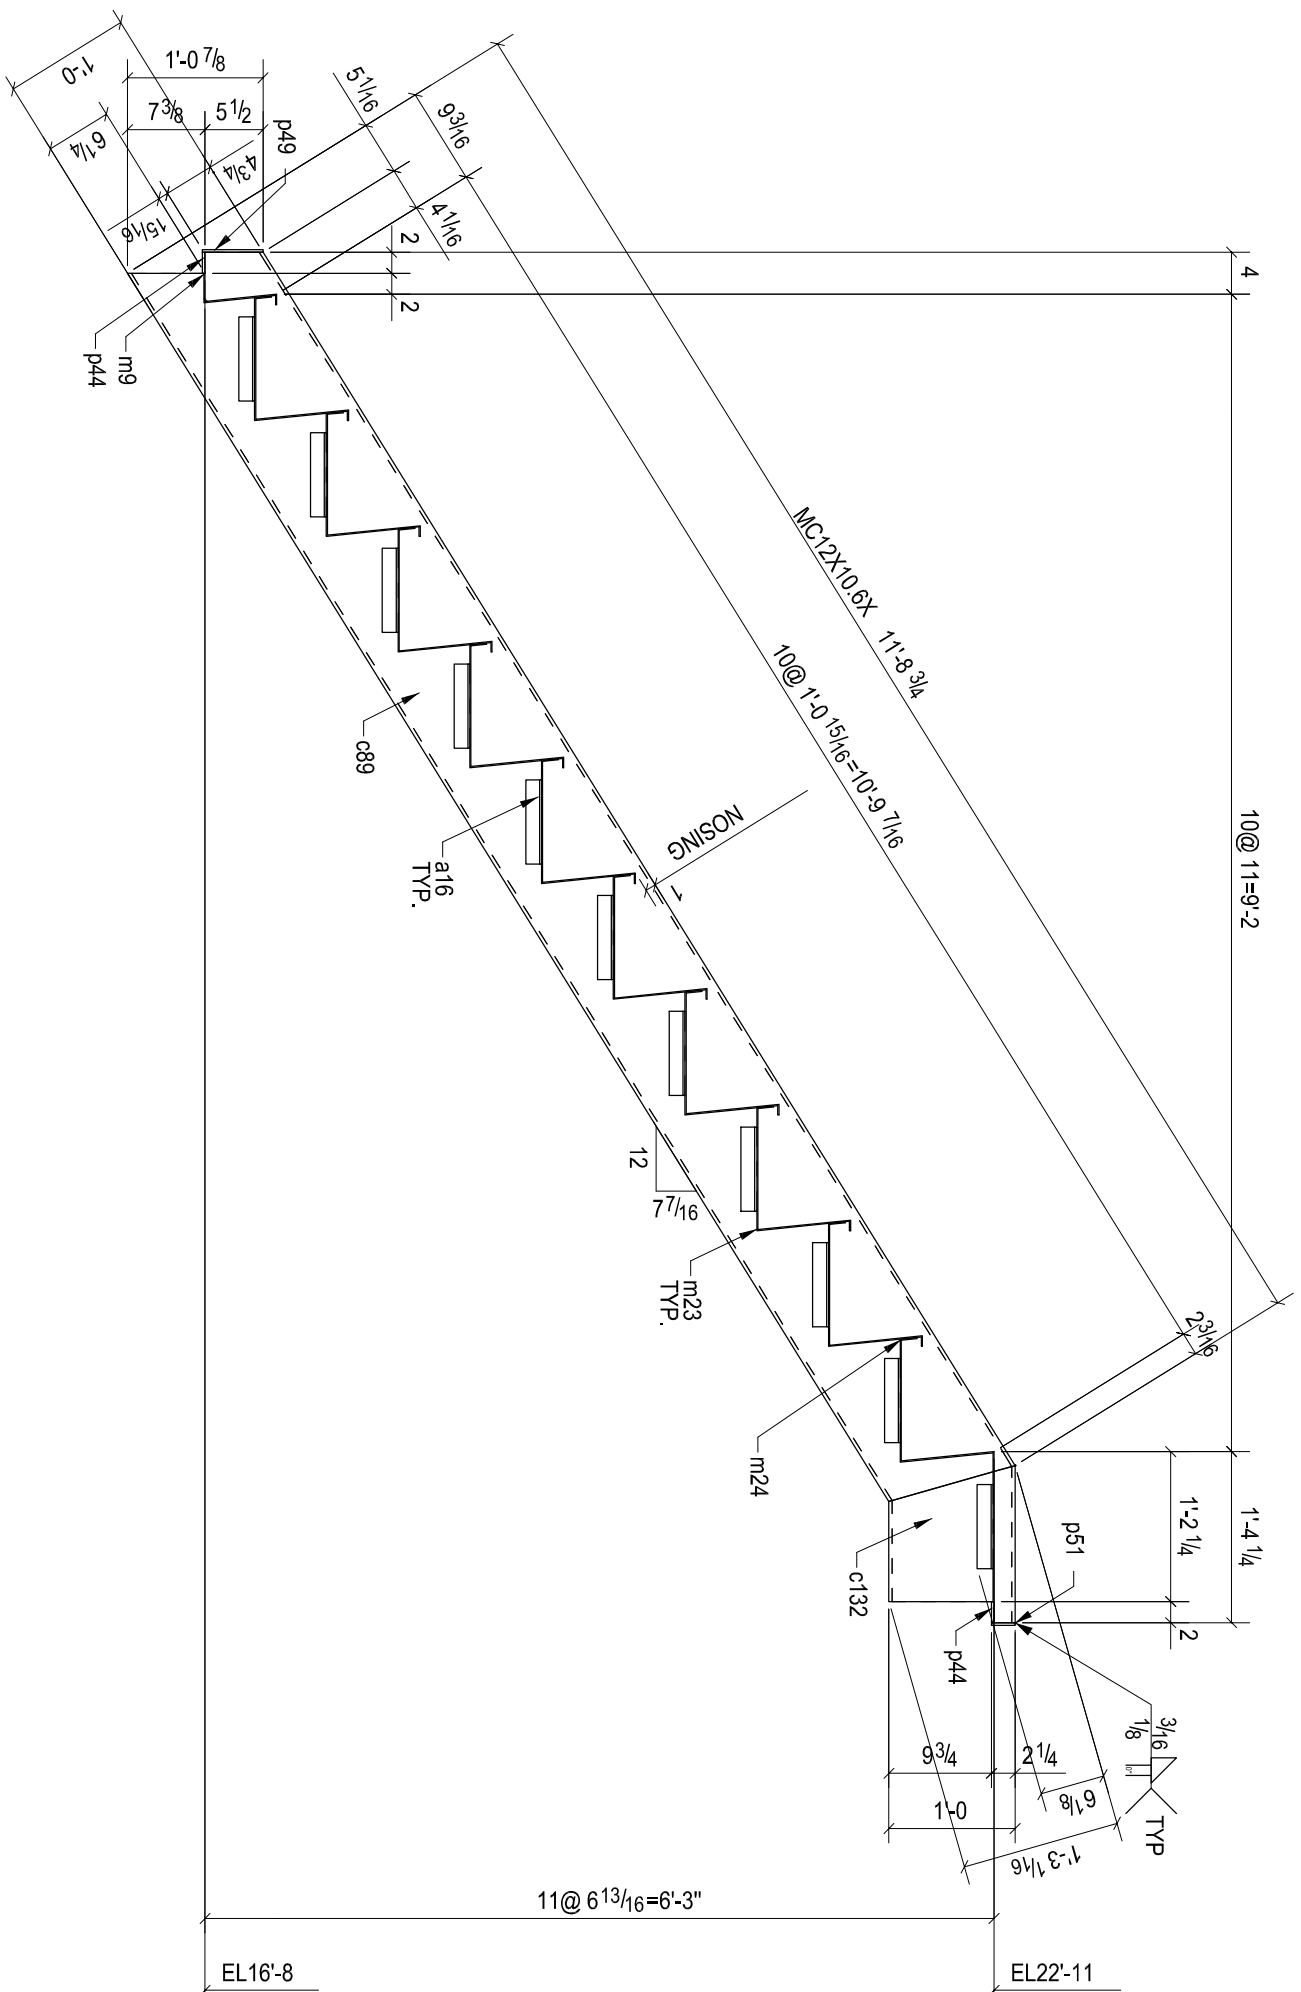
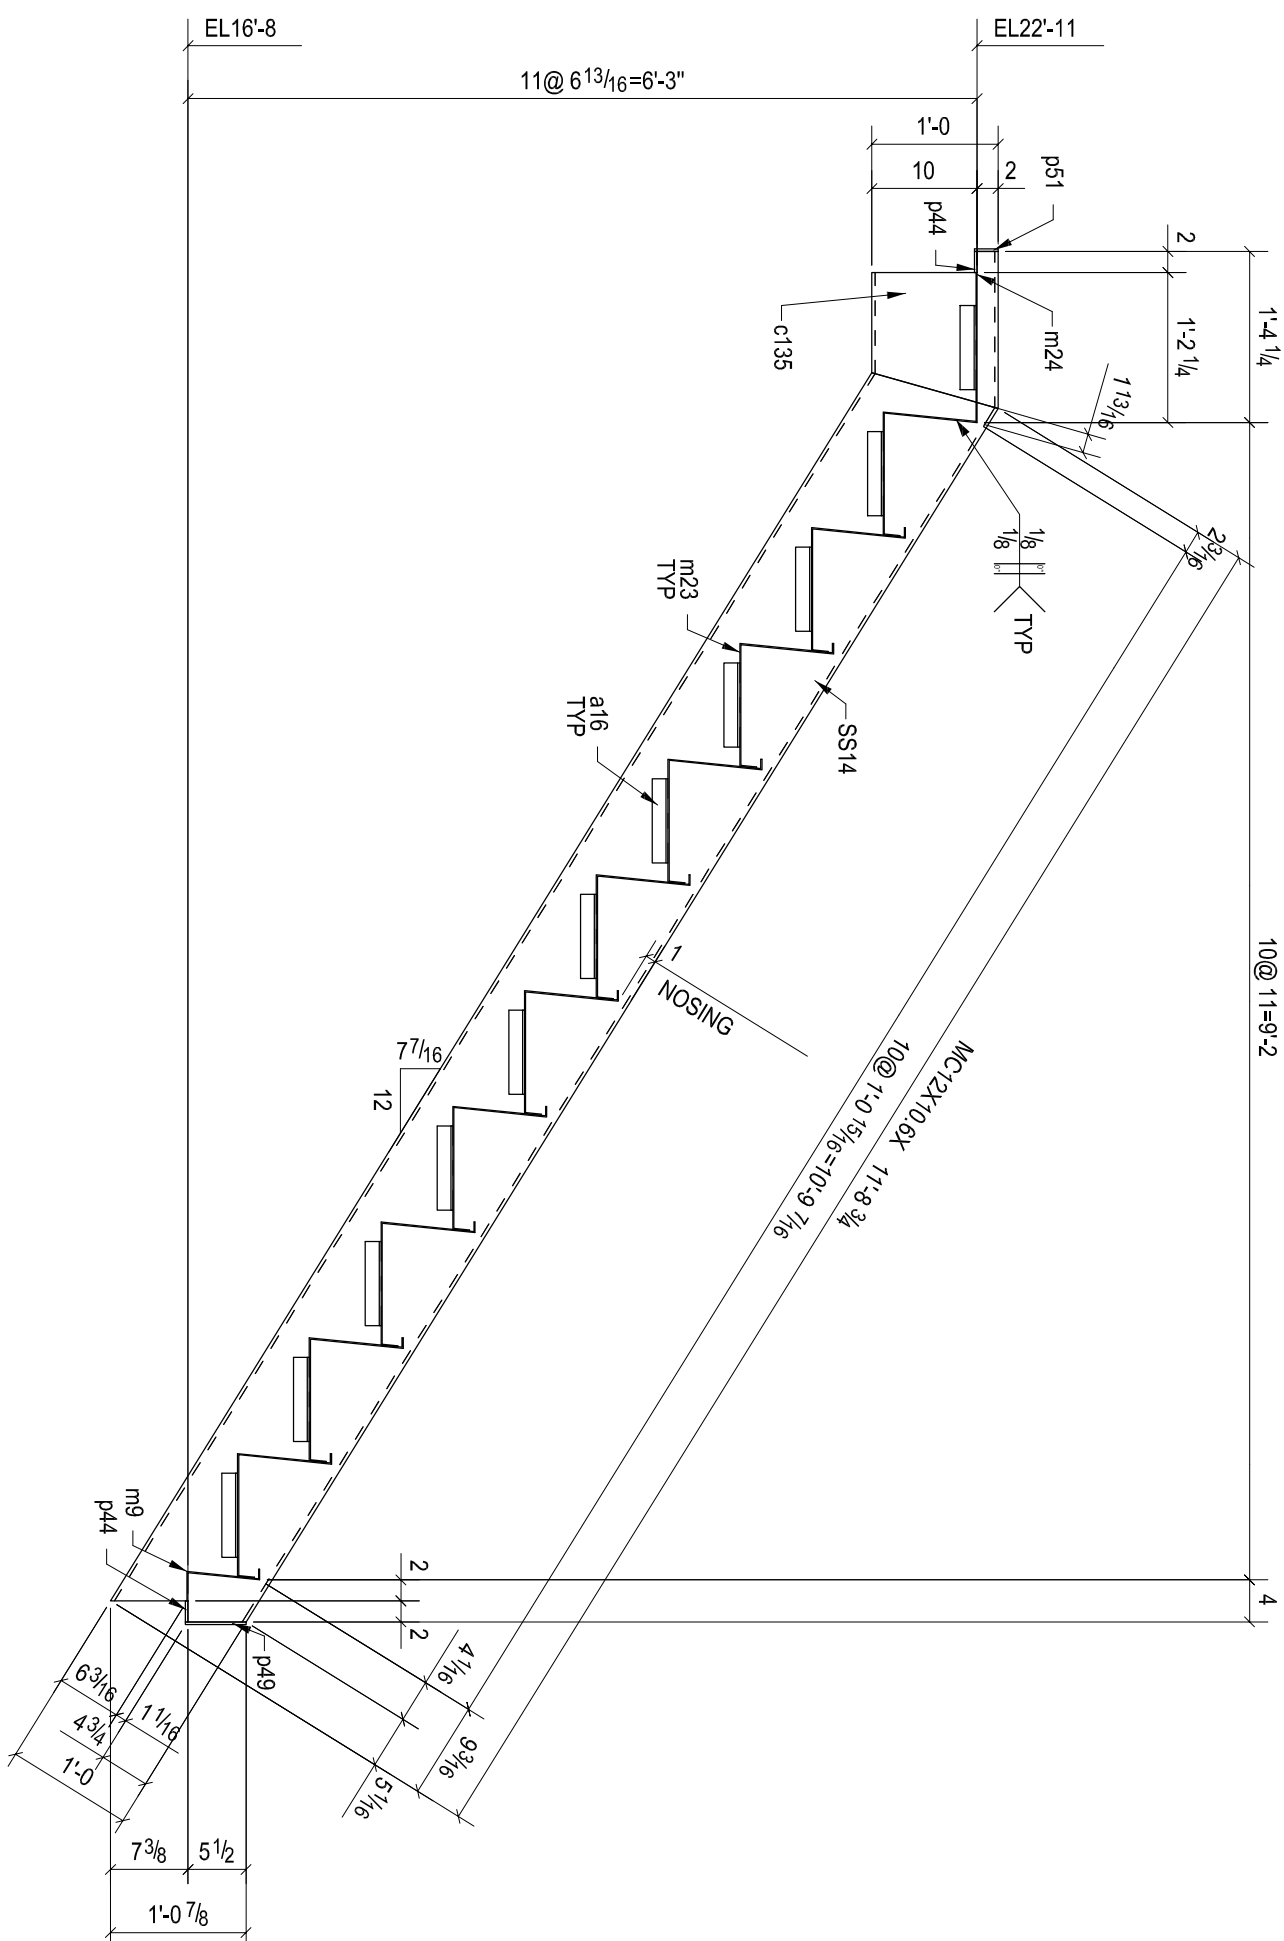
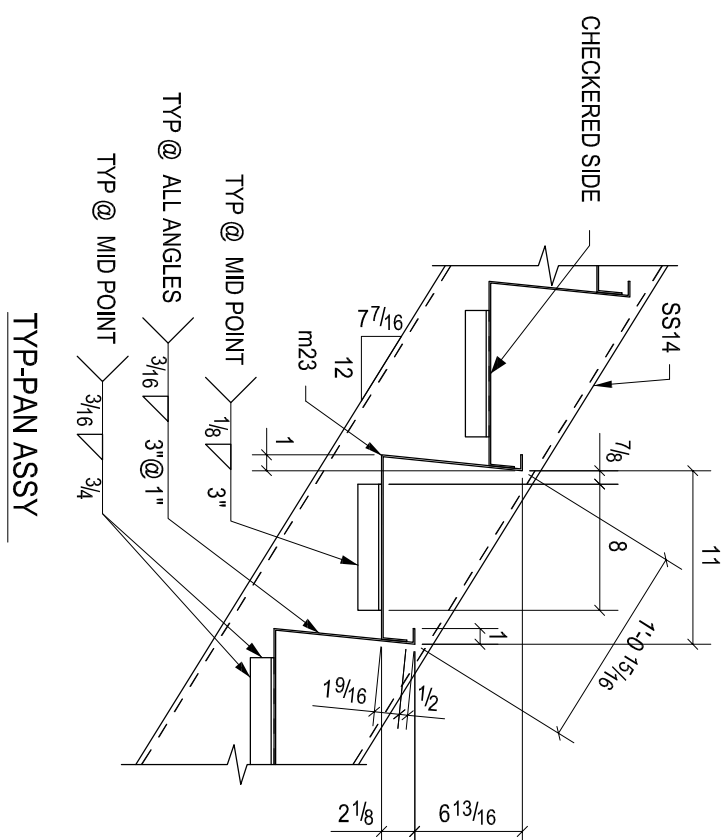
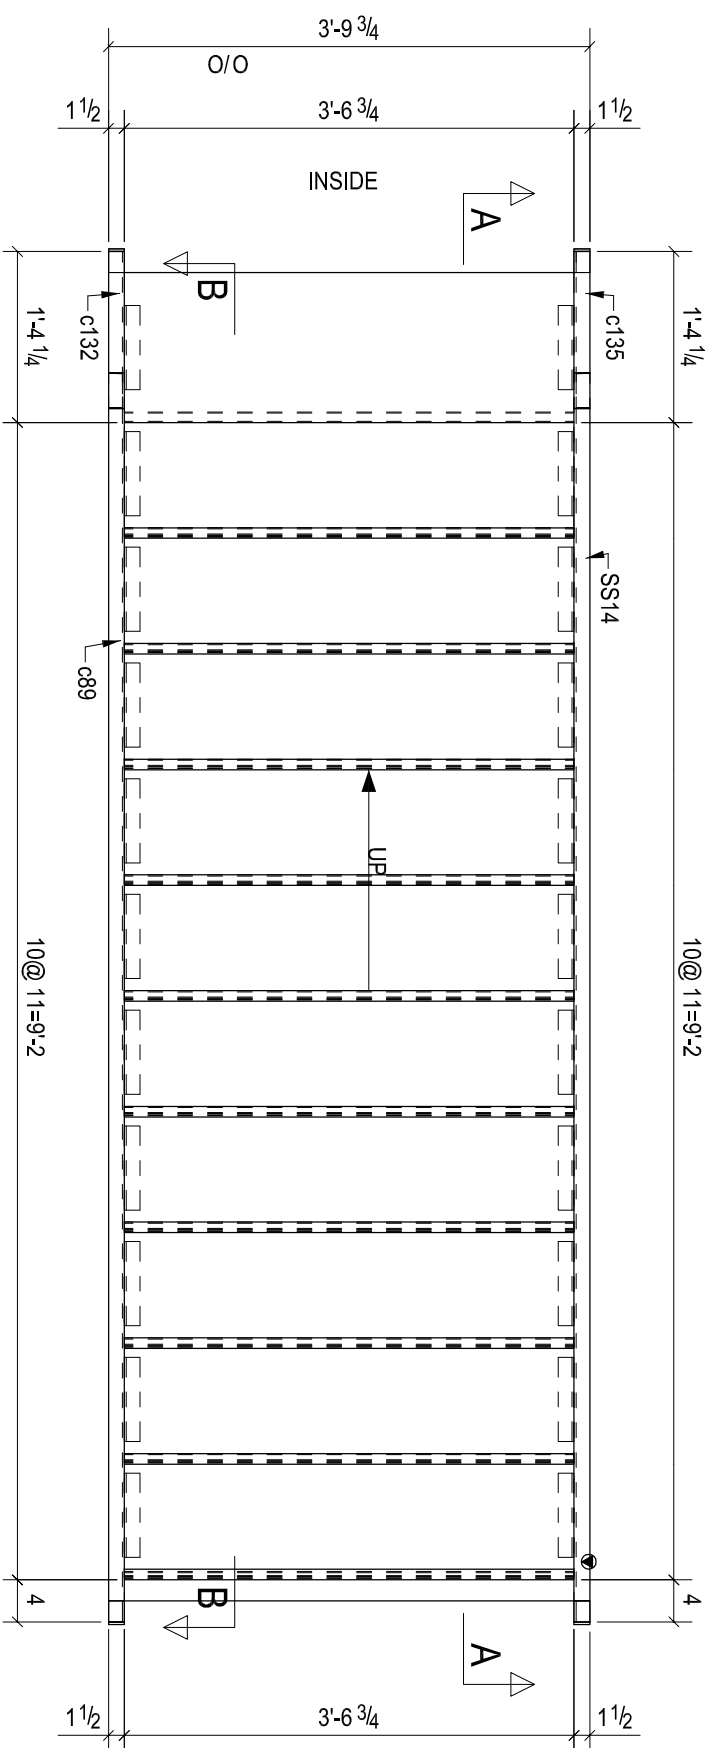



$$\overline{A - A}$$

B - B

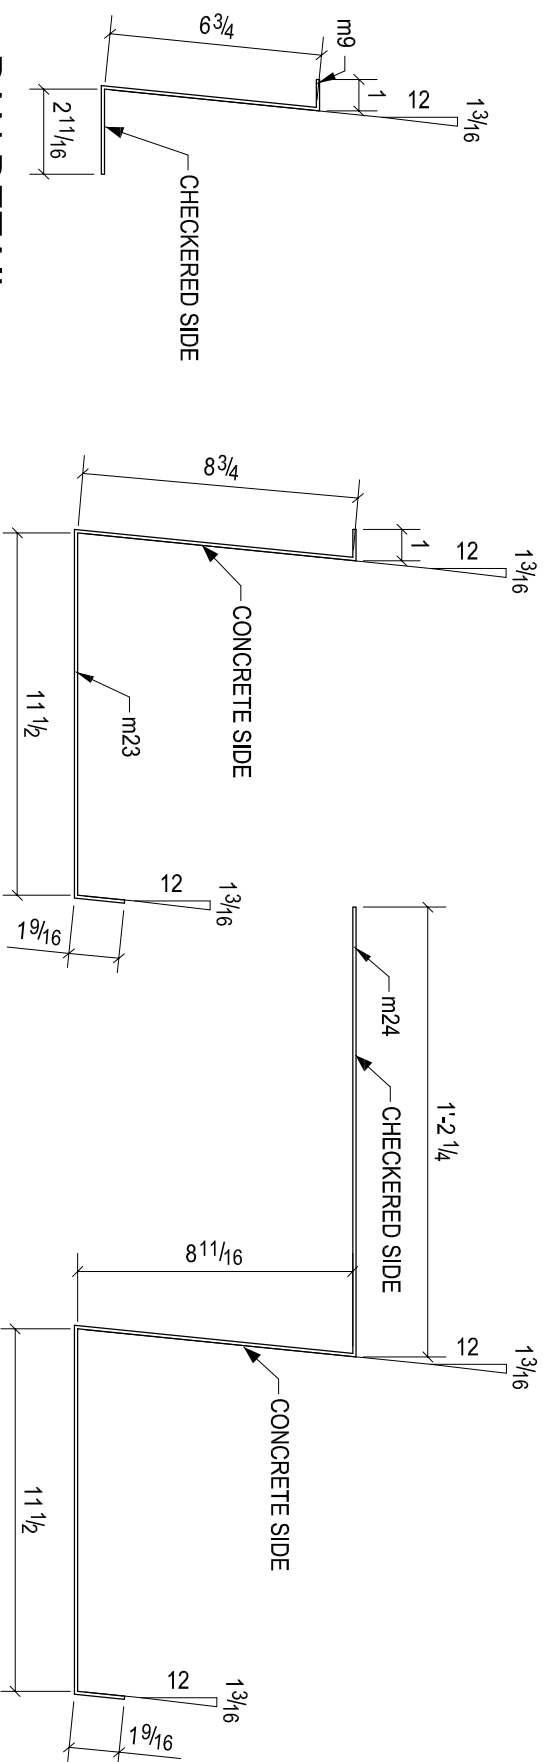

PAN DETAIL

PAN DETAIL

PAN DETAIL

BILL OF MATERIAL									
SHIP	MARK	NO	DESCRIPTION	LENGTH	PIECE MARK	GRADE	REMARKS		
1	SS14	1	MC12X10.6	11'-8 3/4"					
		22	L-1/12X1-1/2X3/16	0-8"	a16	A36			
		1	MC12X10.6	11'-8 3/4"	c89	A36			
		1	MC12X10.6	1'-2 15/16"	c132	A36			
		1	MC12X10.6	1'-2 15/16"	c135	A36			
		1	SHT12GX10.5/16"	3'-5 3/4"	m9	A36			
		9	SHT12GX22.5/8"	3'-5 3/4"	m23	A36			
		1	SHT12GX35.7/8"	3'-5 3/4"	m24	A36			
		4	FL1/4"X1 1/2"	0-2"	p44	A36			
		2	FL1/4"X1 1/2"	0-5 3/4"	p49	A36			
		2	FL1/4"X1 1/2"	0-2 1/4"	p51	A36			
A		REV.							
DESCRIPTION		DATE							
DATE		DWN							
CHK									
GENERAL NOTES									
MATERIAL:									
HOLES: - DIA. UN. COMINS.: ASTM A325									
SURFACE PREP: SSPC-SP3									
AND PAINT: ONE COAT OF SHOP PRIMER UNO.									
ELECTRODES:									
REF. DRG.									
DESCRIPTION: STRINGER									
PROJECT NAME: 210 N GREEN ST.									
LOCATION: 210 N GREEN ST., CHICAGO, IL									
DRAWN BY									
DRAWING FILE									
ACCOMP.									
DATE									
DRAWN BY									
DATE									
CHECK BY									
DATE									
JOB No.									
SS14									
DWG. No.									
REV.									
A									