
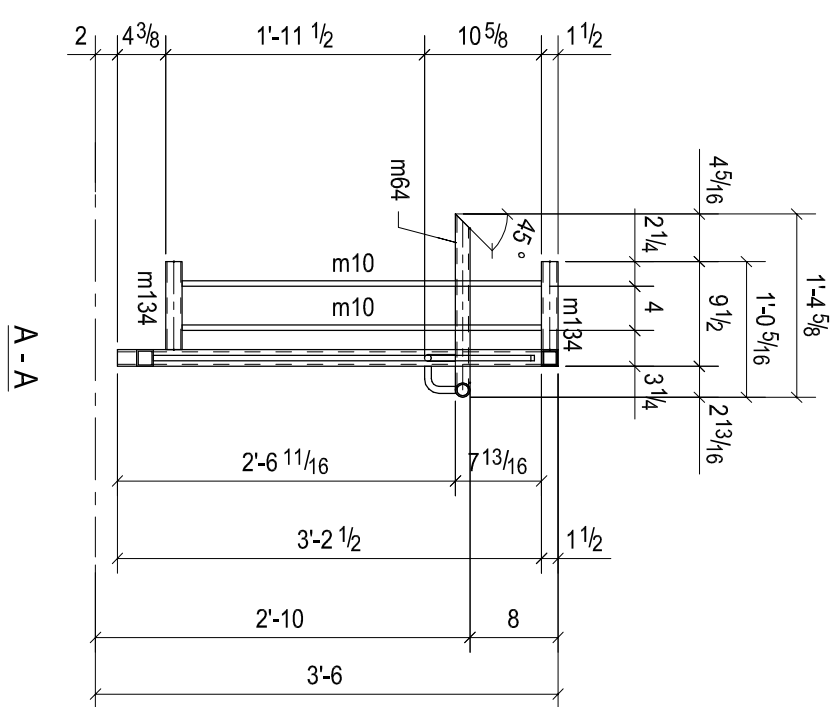
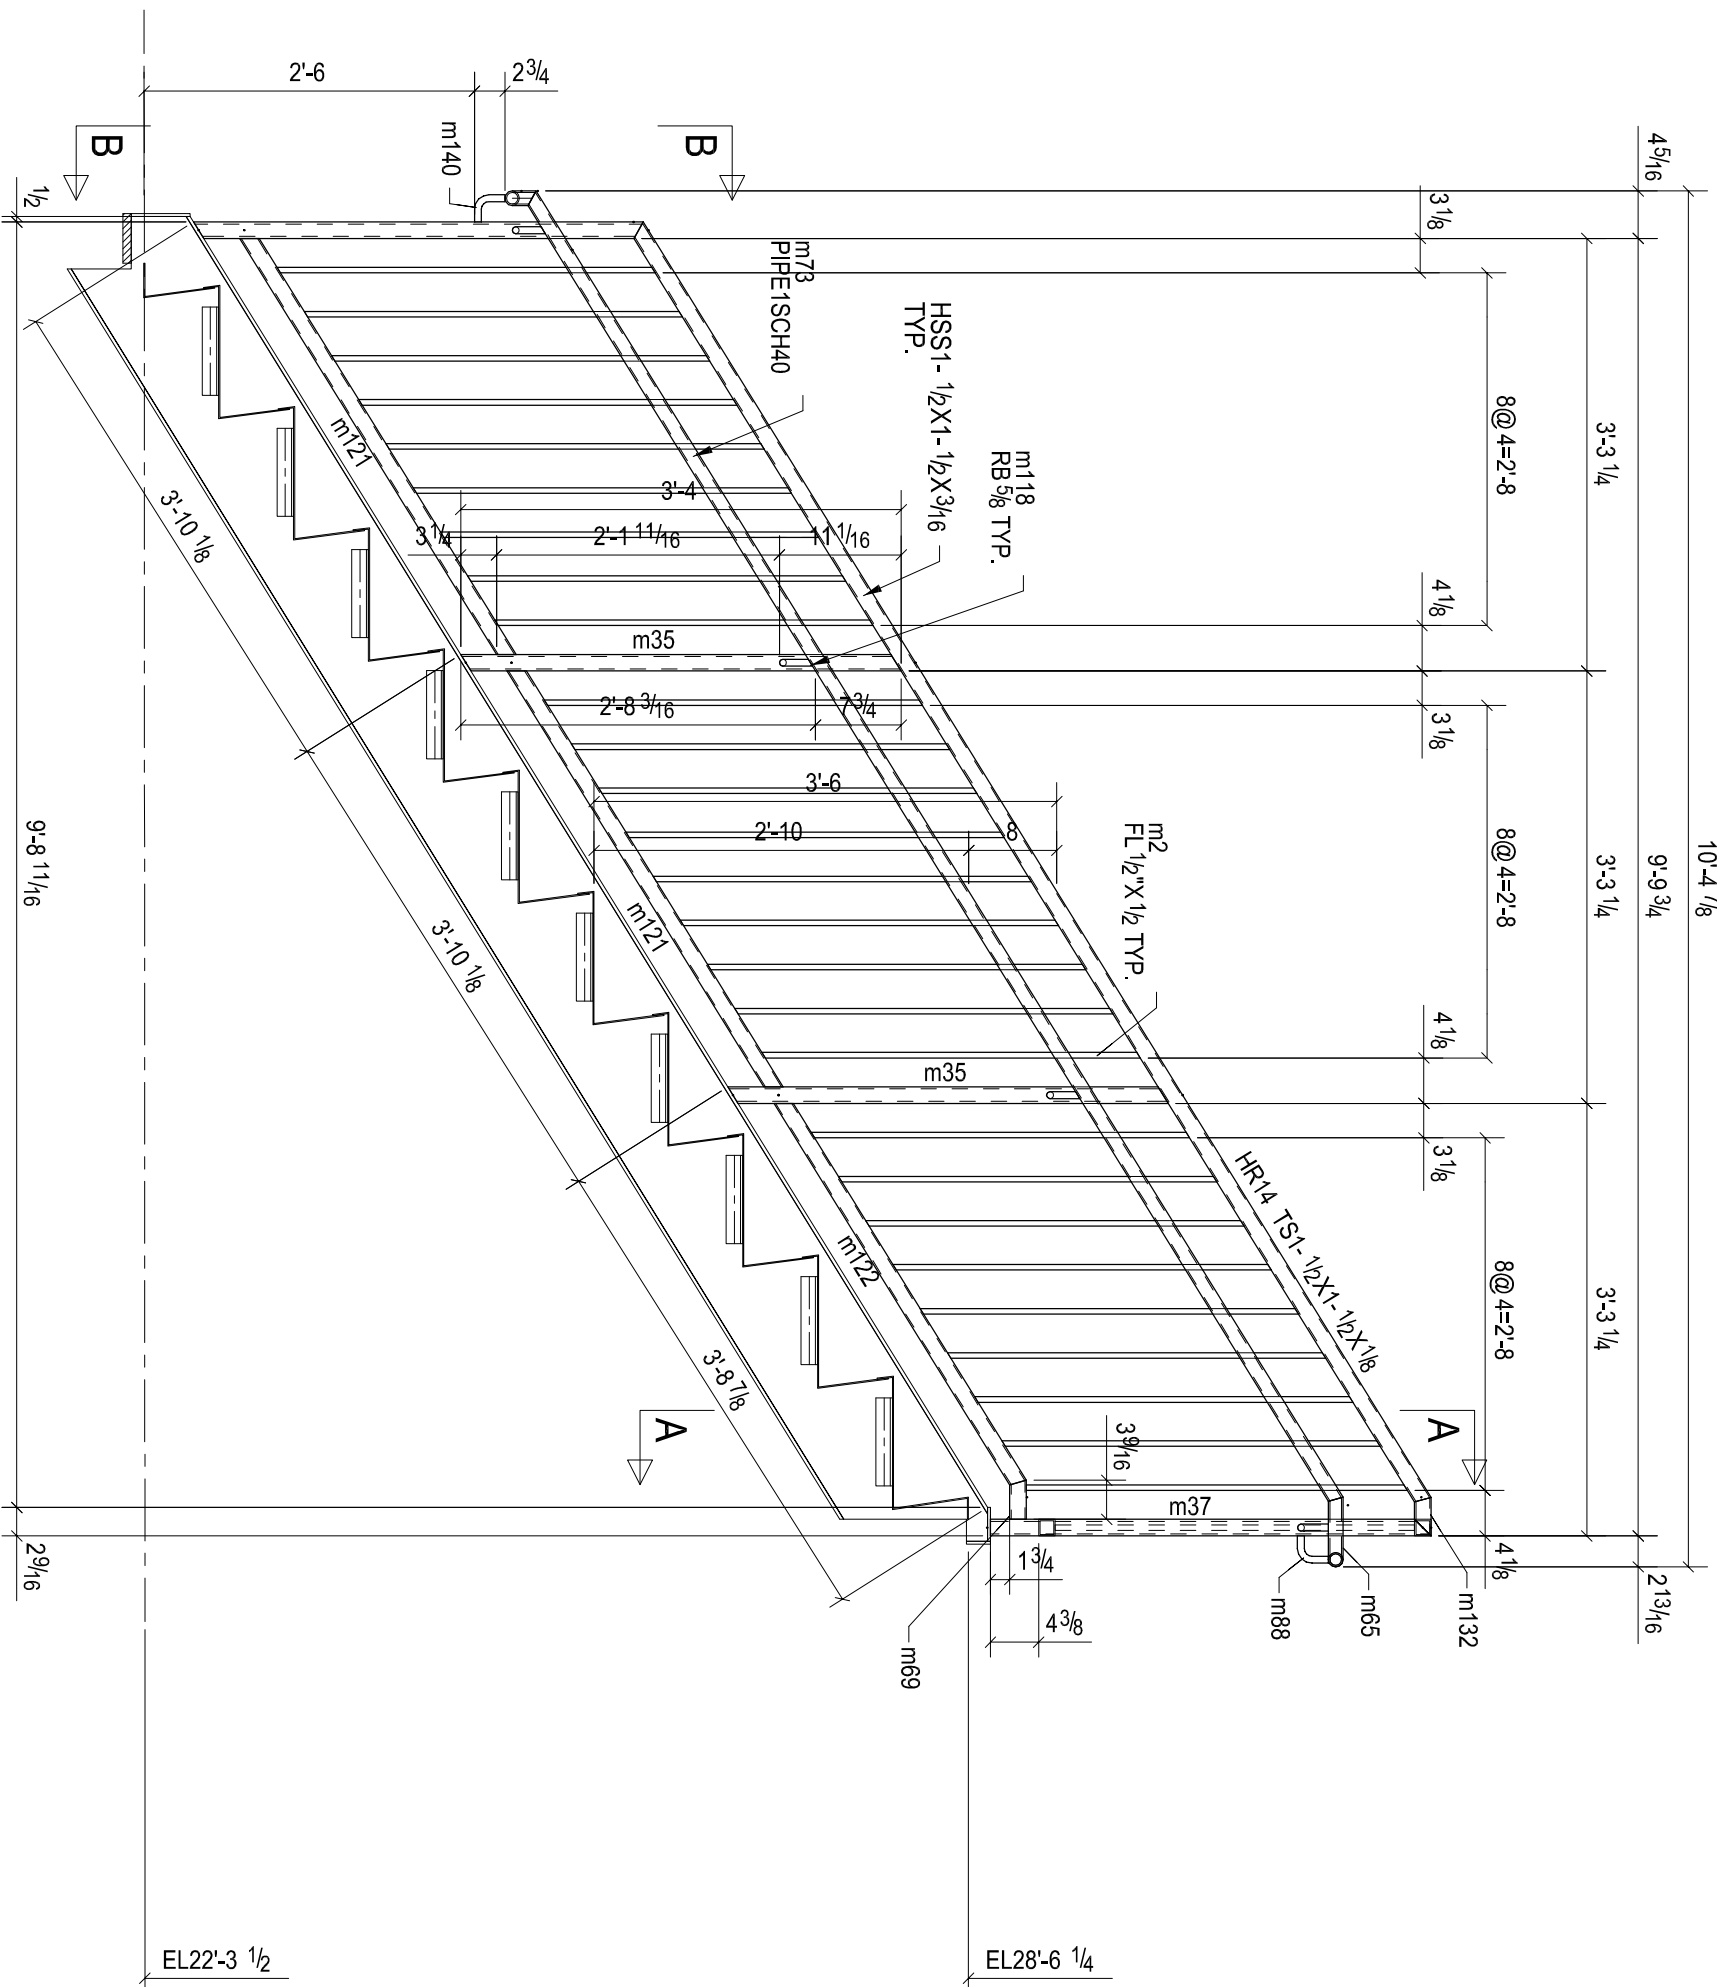


NOTE:-
RFI-64 RESPONSE IS PENDING

REF. DRG:-	S1.1 TO S1.6 S2.1 TO S2.5
------------	------------------------------

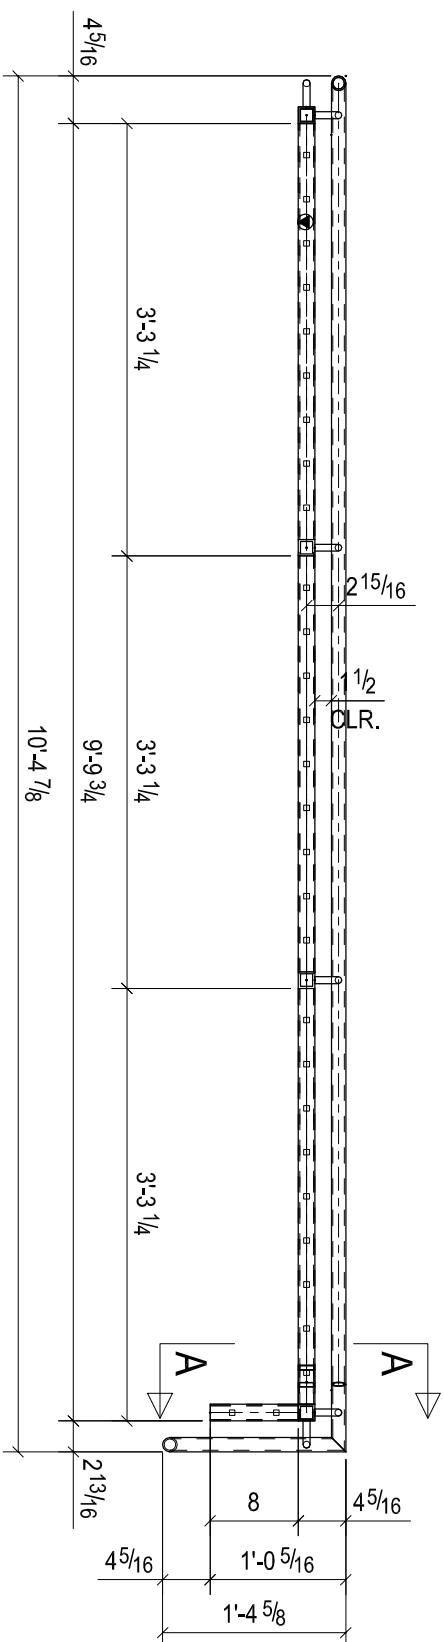

2 - RAILS - HR14

BILL OF MATERIAL							
SHIP	MARK	PCS	DESCRIPTION	LENGTH	PIECE MARK	GRADE	REMARKS
2	HR14	2	TS1-1/2X1-1/2X1/8	11'-4 1/16"		A500-GR-B	
		52	FL1/2"X1/2"	2-10 5/16"	m2	A36	
		4	FL1/2"X1/2"	2-8 5/8"	m10	A36	
		2	FL1/2"X1/2"	2-10 5/8"	m23	A36	
		4	TS1-1/2X1-1/2X3/16	3'-4"	m35	A500-GR-B	
		2	TS1-1/2X1-1/2X3/16	3'-4"	m37	A500-GR-B	
		2	TS1-1/2X1-1/2X3/16	3'-4 13/16"	m38	A500-GR-B	
		2	PIPE1SCH40	1'-4 5/8"	m64	A53	
		2	PIPE1SCH40	0'-6 5/16"	m65	A53	
		2	TS1-1/2X1-1/2X1/8	0'-3 9/16"	m69	A500-GR-B	
		2	PIPE1SCH40	11'-7 3/8"	m73	A53	
		2	PIPE1SCH40	0'-2 13/16"	m75	A53	
		4	SHT3GA%RB5/8"	0'-3 3/4"	m88	A36	
		6	SHT3GA%RB5/8"	0'-3 15/16"	m118	A36	
		4	TS1-1/2X1-1/2X1/8	3-9 5/16"	m121	A500-GR-B	
		2	TS1-1/2X1-1/2X1/8	3-5 1/8"	m122	A500-GR-B	
		2	TS1-1/2X1-1/2X1/8	0-3 1/2"	m132	A500-GR-B	
		4	TS1-1/2X1-1/2X1/8	0-8"	m134	A500-GR-B	
		2	SHT3GA%RB5/8"	0'-3 11/16"	m140	A36	

0	FOR FABRICATION				
REV.		DESCRIPTION	DATE	DWN	CHK
GENERAL NOTES					
MATERIAL: AS SHOWN BOM					
HOLES:	3/4"	DIA. UN	CONNS:	ASTM A325	E70XX UN
SURFACE PREP:		SSPC-SP9	ELECTRODES:		REF: DWG
ADD PAINT:		ONE COAT OF SHOP PRIMER UN.O.			
DESCRIPTION:		RAILS			
PROJECT NAME		328 West Wisconsin			
LOCATION		CHICAGO, ILLINOIS			
DRAWN BY					
		DRAWING FILE	DATE		
		DESIGNER:	DATE		
		DRAWN BY	DATE		
		CHECK BY	DATE		
		APP. No.	DWG. No.	REV.	
		HR/4		0	

GENERAL NOTES

DESCRIPTION:	RAILS

LOCATION	CHICAGO, ILLINOIS
----------	-------------------

DRAWN BY

MATERIAL : AS SHOWN BOM

HOLE: - 3/4" DIA. U/N	CONN'S: ASTM A3
-----------------------	-----------------

AND PAINT:
ONE COAT OF SHOP PRIMER U.N.O.

DESCRIPTION:

LOCATION

E70XX U/N

31	
----	--

—

DRAWN BY

CMED.BY

JOB No. _____