
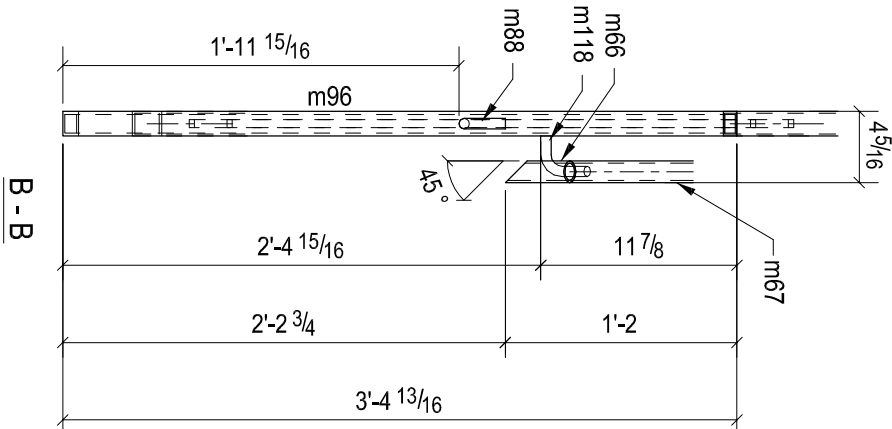
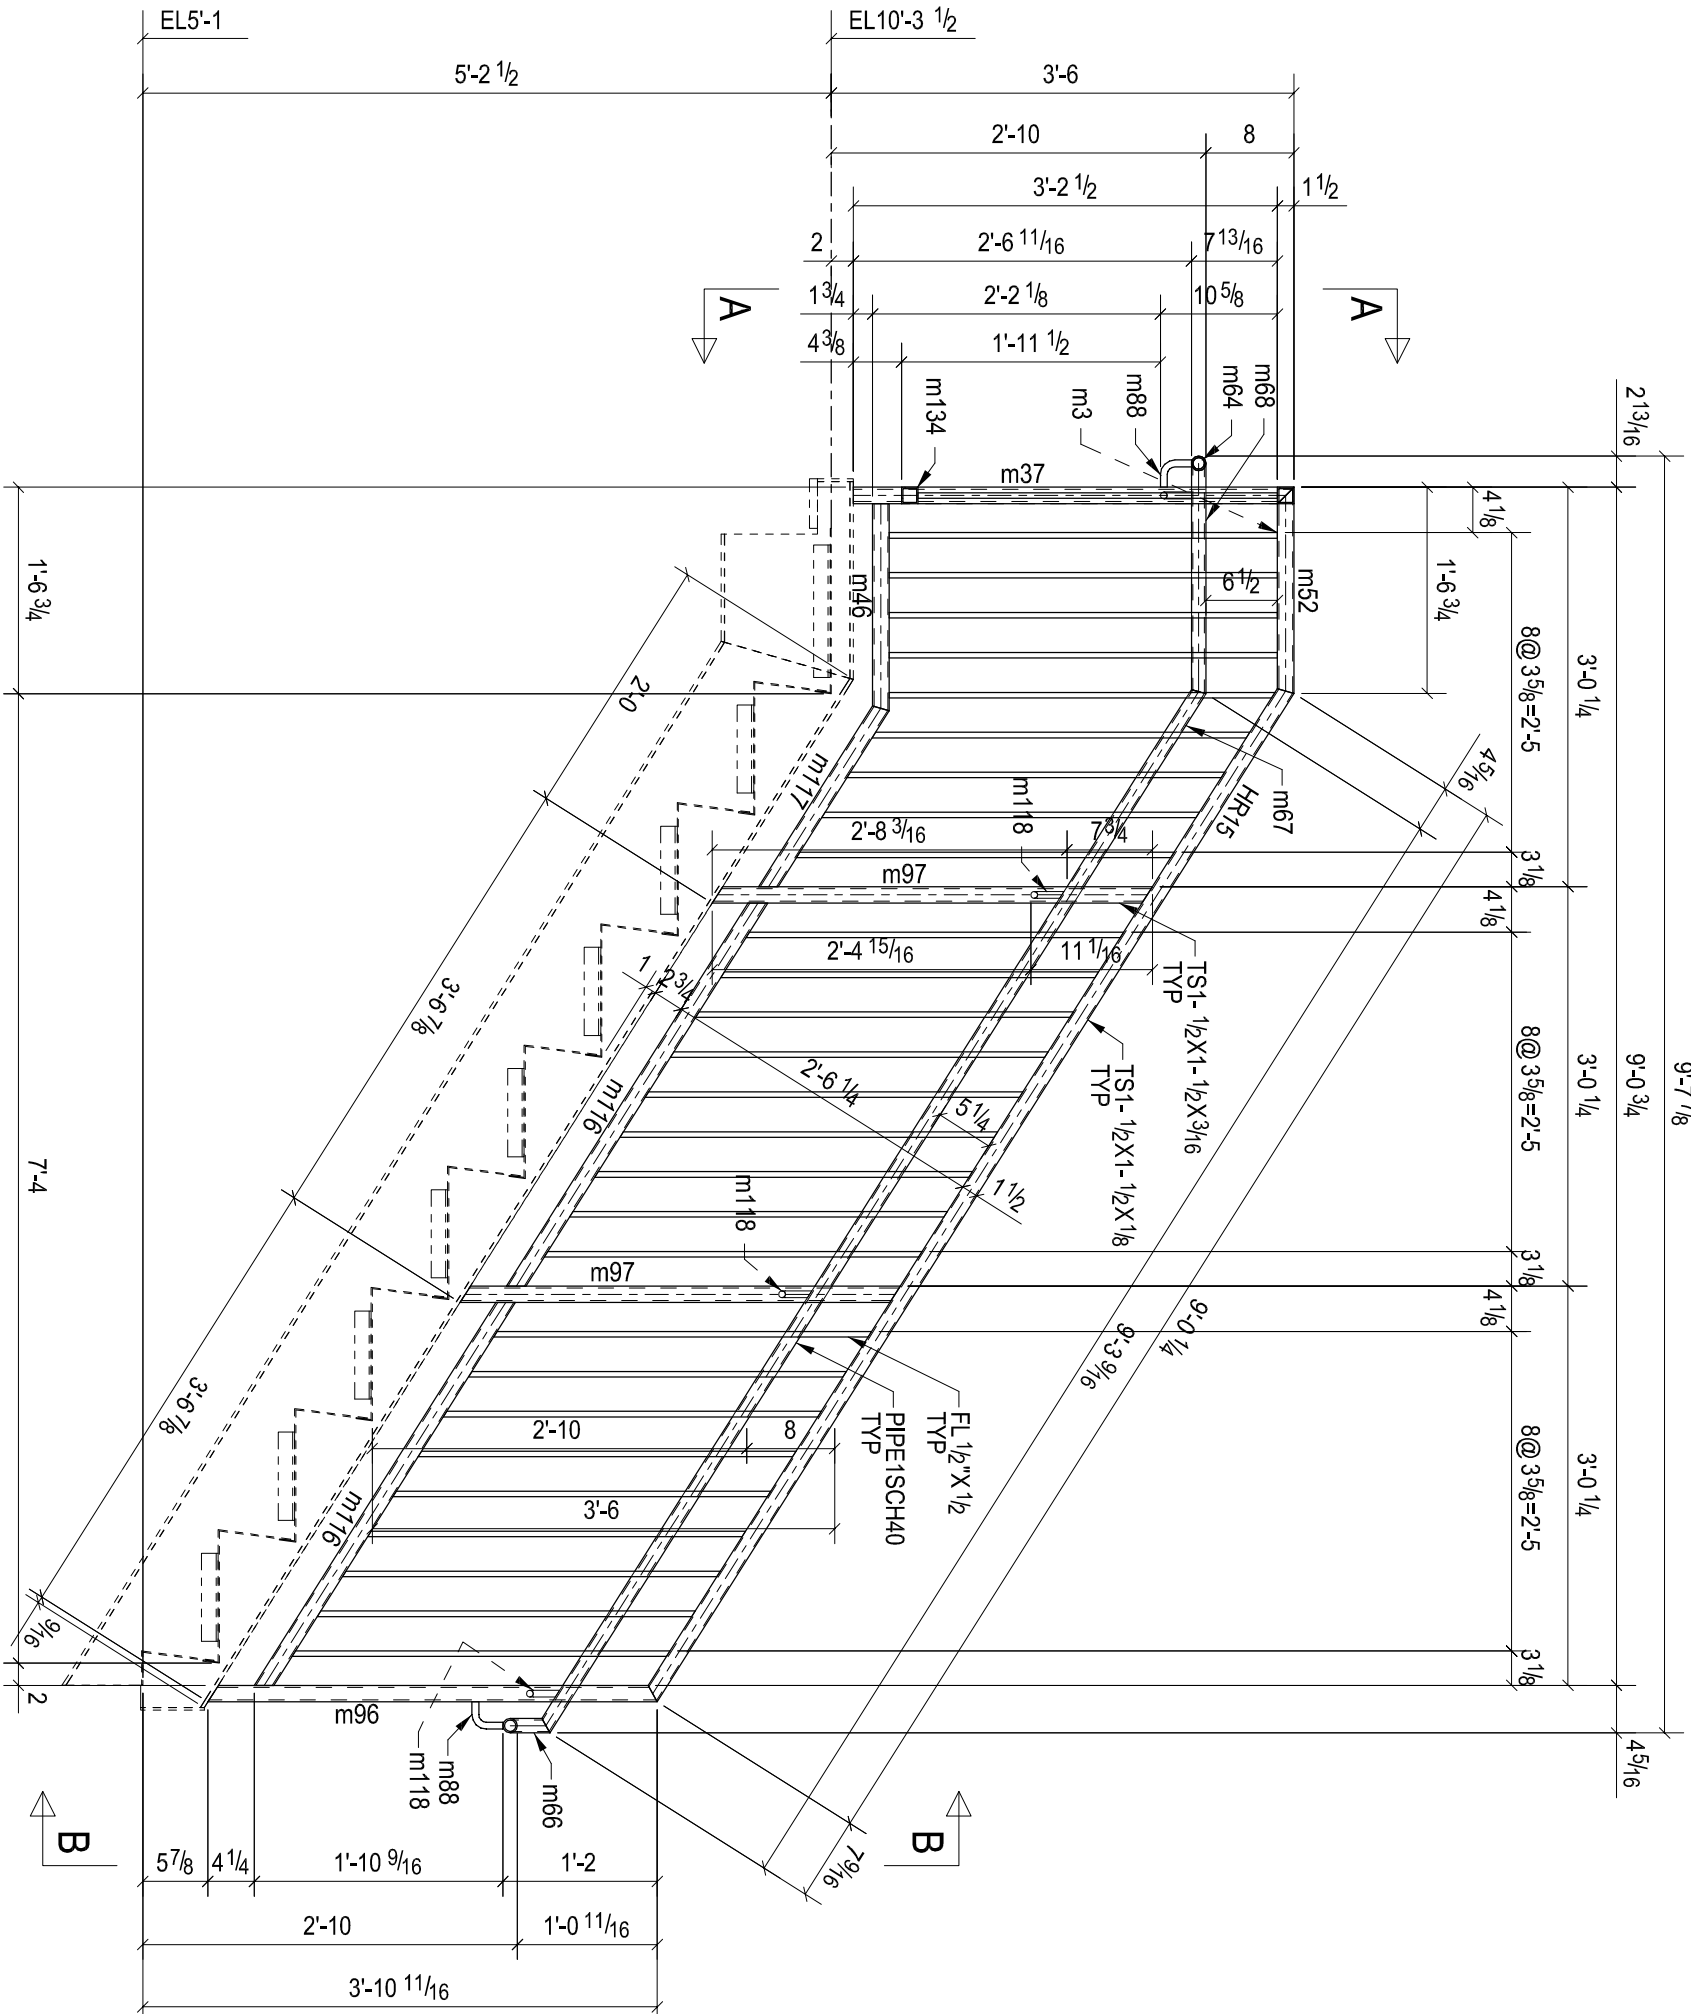
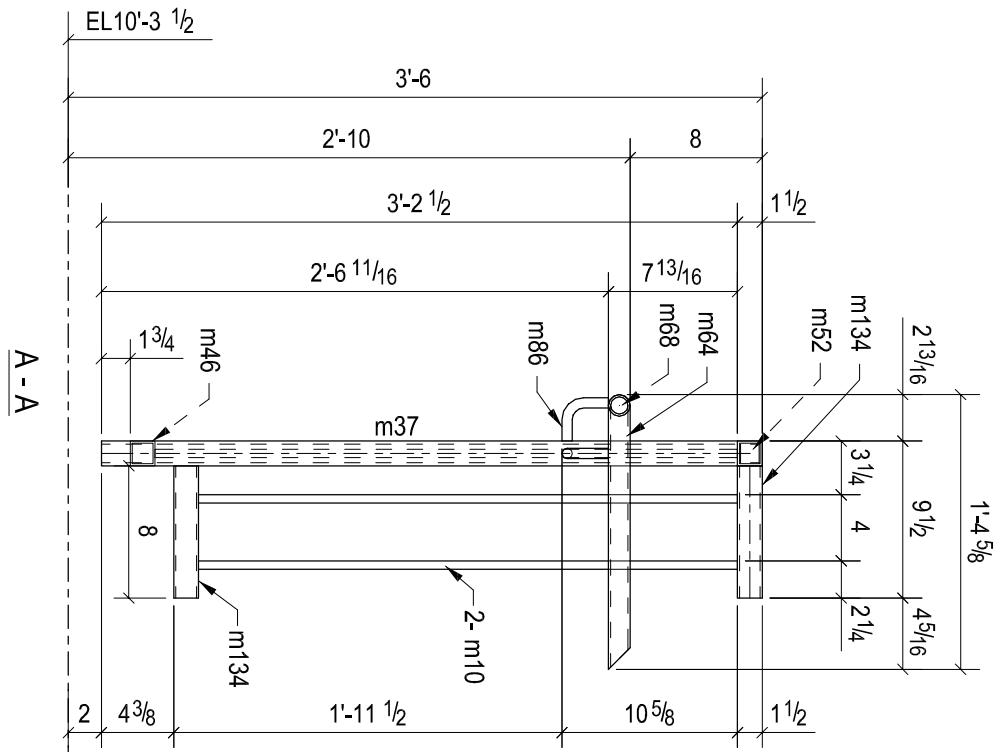


NOTE:- RFI#4 RESPONSE IS PENDING

REF. DRG.:- S1.1 TO S1.6
S2.1 TO S2.3

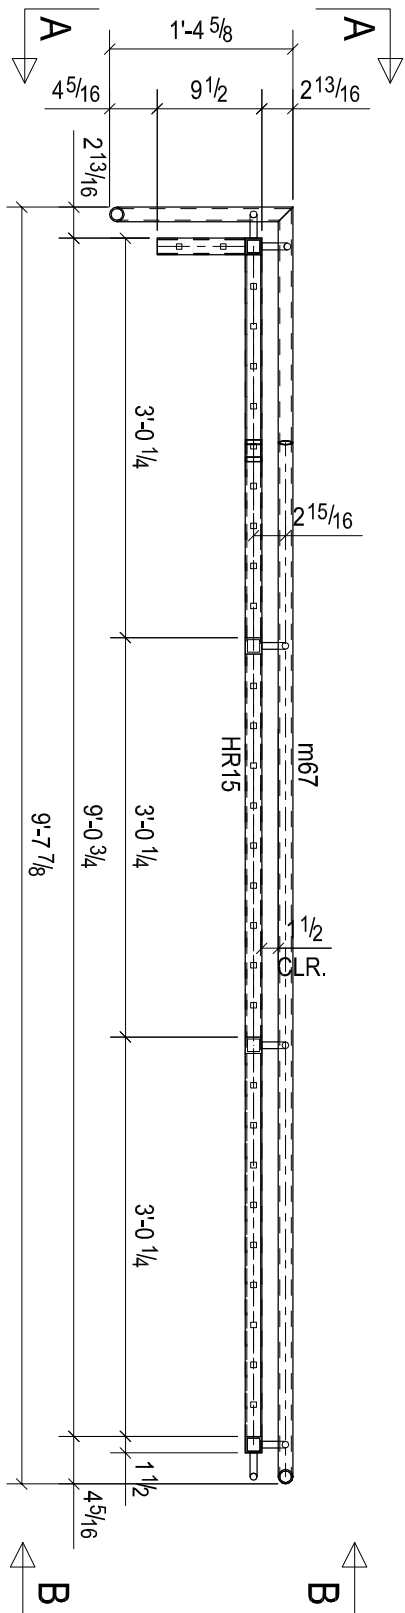

2 - RAILS - HR15

BILL OF MATERIAL

SHIP	MARK	NO	DESCRIPTION	LENGTH	PIECE MARK	GRADE	REMARKS
2	HR15	2	TS1-1/2X1-1/2X1/8	9'-0 1/4"	A53		
		8	FL1/2X1/2"	2'-11 1/4"	m3	A36	
		4	FL1/2X1/2"	2'-8 5/8"	m10	A36	
		2	FL1/2X1/2"	2'-11"	m26	A36	
		2	TS1-1/2X1-1/2X3/16	3'-4"	m37	A500-GRB	
		2	TS1-1/2X1-1/2X1/8	1'-6 13/16"	m46	A53	
		2	TS1-1/2X1-1/2X1/8	1'-6 3/4"	m52	A53	
		44	FL1/2X1/2"	2'-10 5/16"	m58	A36	
		2	PIPE/SCH40	1'-4 5/8"	m64	A53	
		2	PIPE/SCH40	0'-4 1/4"	m66	A53	
		2	PIPE/SCH40	9'-3 9/16"	m67	A53	
		2	PIPE/SCH40	1'-9 9/16"	m88	A53	
		2	SHT3GA%RB5/8"	0'-3 7/8"	m86	A36	
		4	SHT3GA%RB5/8"	0'-3 3/4"	m88	A36	
		2	TS1-1/2X1-1/2X3/16	3'-4 13/16"	m96	A500-GRB	
		4	TS1-1/2X1-1/2X3/16	3'-3 15/16"	m97	A500-GRB	
		4	TS1-1/2X1-1/2X3/16	3'-3 15/16"	m97	A500-GRB	
		4	TS1-1/2X1-1/2X1/8	3'-6 1/16"	m116	A53	
		2	TS1-1/2X1-1/2X1/8	1'-7 13/16"	m117	A53	
		6	SHT3GA%RB5/8"	0'-3 15/16"	m118	A36	
		4	TS1-1/2X1-1/2X1/8	0'-8"	m134	A500-GRB	

0	FOR FABRICATION			
REV.	DESCRIPTION	DATE	DWN	CHK
GENERAL NOTES				
MATERIAL: AS SHOWN BOM				
HOLE: - 3/4" DIA. UN				
SURFACE PREP. SSPC-SP6				
AND PAINT: ONE COAT OF SHOP PRIMER UNO.				
DESCRIPTION: RAILS				
PROJECT NAME 328 West Wisconsin				
LOCATION CHICAGO, ILLINOIS				
DRAWN BY				
DRAWING FILE		DATE		
DRAWING BY		DATE		
CHECK BY		DATE		
JOB NO.		REV.		
		HR15		
		0		