
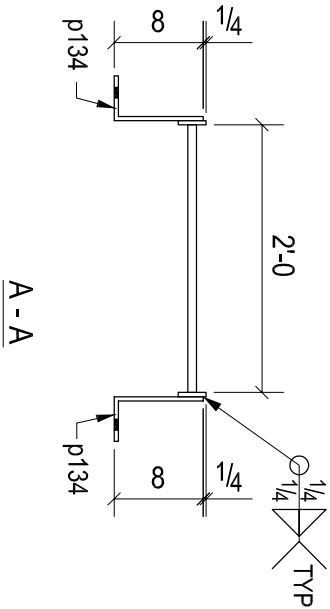


GRD LOCATION	BOTTOM ELEVATION
D.5/2.9	47'-4"3/4

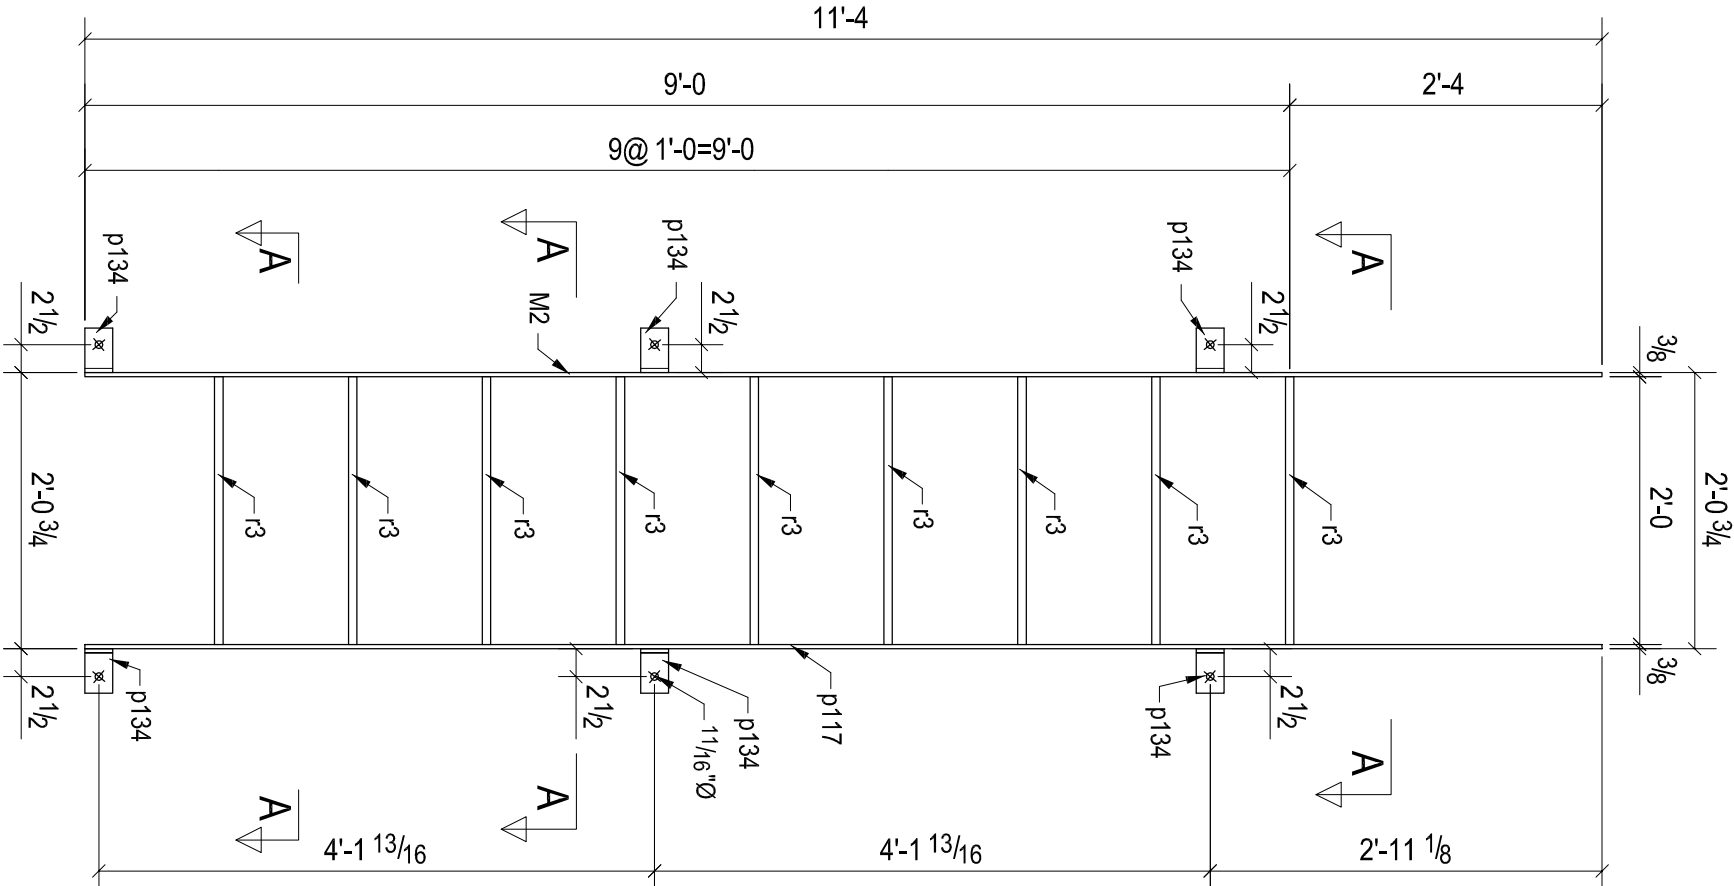

ONE - LADDER - M2

BILL OF MATERIAL

SHIP	MARK	NO PCS	DESCRIPTION	LENGTH	PIECE MARK	GRADE	REMARKS
1	M2	1	FL3/8"X2 1/2"	11'-4"		A36	
		1	FL3/8"X2 1/2"	11'-4"	p117	A36	
		6	FL3/8"X2 1/2"	0'-11 5/8"	p134	A36	
		9	FL3/4"X3/4"	2'-0"	r3	A36	

0	UPDATED AS PER CHANGES					
A	Drawing for Approval					
REV.	DESCRIPTION			DATE	DWN	CHK

GENERAL NOTES

MATERIAL : AS SHOWN BOM					
HOLES :	- 3/4" DIA. U/N	CONNS.:	ASTM A325	ELECTRODES :	E70XX U/N
SURFACE PREP.	SSPC-SP6			REF. DRG.	
AND PAINT:	ONE COAT OF SHOP PRIMER U.N.O.				

DESCRIPTION:			LADDER			
PROJECT NAME			328 West Wisconsin			
LOCATION			CHICAGO, ILLINOIS			
DRAWN BY						
			DRAWING FILE	DATE		
			MODIFY:	DATE		
			CHEK BY	DATE		
			JOB NO.	DWG. No.	M2	REV. 0

NOTE:
PRIME AND 2 COATS OF
PAINT AT ALL EXPOSED STEEL.