



- NOTES
1. ALL DIMENSION ARE IN MILLIMETER UNO.

2. ALL COORDINATES ARE IN METER.

3. DUCT BANK COORDINATES ARE AT TOP MIDDLE POINT

4. OF DUCT BANK DETAILS ON SHEET

5. ALL LEVELS ARE IN METERS UNO.

- SHOP DRAWING REFERENCE
1. NPP0050-QMJ-TN-TE-SD-6075 TO 6088 : QENFB DUCT BANK PROFILE

2. NPP0050-QMJ-TN-TE-SD-6222 : QENFB DUCT BANK AND MANHOLE LAYOUT

3. NPP0050-QMJ-TN-TE-SD-6080 : QENFB MANHOLE DETAILS

- LEGEND
- QENFB MANHOLE

MANHOLE COVER LEVEL

BOTTOM OF DUCTBANK

INVERT LEVEL

MANHOLE MARK

OEESC - 1317E
- EDC DRAWING REFERENCE
- | | |
|------------------------|---|
| 9254-03-TN-TE-DWG-2202 | TELECOMS NETWORK DUCT BANK LAYOUT OVERALL AND KETRYAN |
| 9254-03-TN-TE-DWG-2221 | TELECOMS NETWORK DUCT BANK LAYOUT SHEET 19 OF 29 |
| 9254-03-TN-TE-DWG-2222 | TELECOMS NETWORK DUCT BANK LAYOUT SHEET 20 OF 29 |
| 9254-03-TN-TE-DWG-2233 | TELECOMS NETWORK SECTIONS AND DETAILS SHEET 1 OF 2 |
- | REV | DATE | STATUS | CSMC / DOC REF. |
|--------|------|----------|---------------------|
| | | | |
| | | | |
| | | | |
| | | | |
| Client | 0 | 12/22/15 | ISSUED FOR APPROVAL |
- STATE OF QATAR

PROGRAMME MANAGEMENT CONSULTANT

CLIENT PROJECT TEAM

ENGINEERING DESIGN CONSULTANT

SUB-CONSULTANT

STATE OF QATAR

NEW PORT PROJECT

ENGINEERING DESIGN CONSULTANT

SUB-CONSULTANT

STATE OF QATAR

NEW PORT PROJECT

ENGINEERING DESIGN CONSULTANT

SUB-CONSULTANT
- STATE OF QATAR

NEW PORT PROJECT

ENGINEERING DESIGN CONSULTANT

SUB-CONSULTANT

STATE OF QATAR

NEW PORT PROJECT

ENGINEERING DESIGN CONSULTANT

SUB-CONSULTANT

STATE OF QATAR

NEW PORT PROJECT

ENGINEERING DESIGN CONSULTANT

SUB-CONSULTANT

DISCLAIMER

THIS DRAWING IS CONFIDENTIAL AND SHALL ONLY BE USED FOR THE PURPOSE OF THIS PROJECT. THE SIGNING OF THIS TITLE BLOCK CONFIRMS THE DESIGN AND DRAFTING OF THIS PROJECT HAVE BEEN PREPARED AND CHECKED IN ACCORDANCE WITH THE COMPANY QUALITY ASSURANCE SYSTEM

PROJECT TITLE

QENFB Infrastructure & Utility Building



DRAWING TITLE

QENFB DUCT BANK PROFILE (Area A2-4)

PART 9 OF 13

DWN	CHKD	APPR.	VERIF.	DATE
JS	MD	PL	HU	12/22/15


CAD REF.	ISSUED FOR APPROVAL	AS SHOWN
DWG STATUS		
DWG NO.		

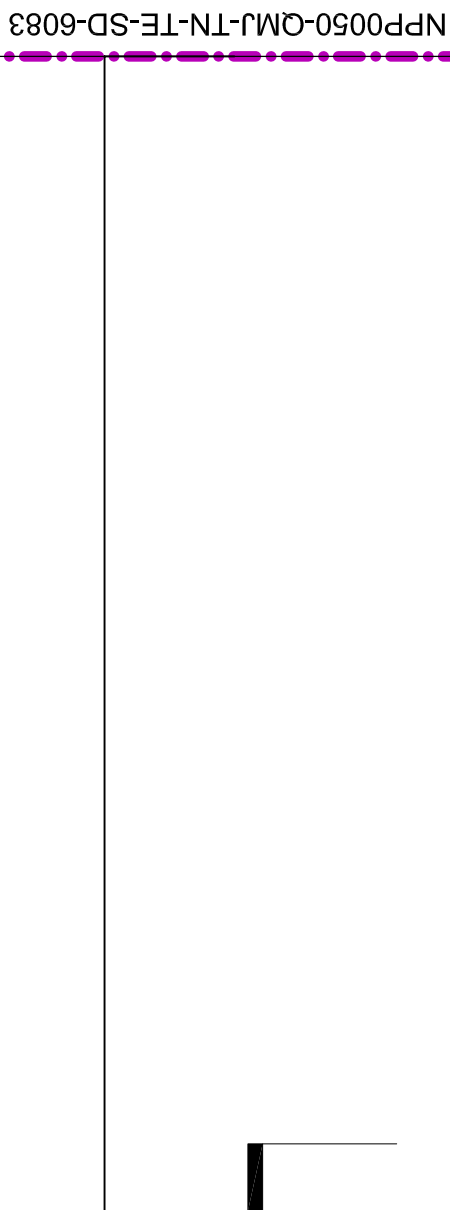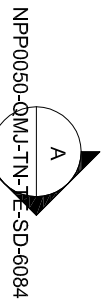

234360				
600X550				
NO SLOPE	NO SLOPE	NO SLOPE	NO SLOPE	NO SLOPE
3015	3000+	3000+	3000+	3000+
10000	10000	10000	10000	10000

QENFB-1203E to QENFB-1055C Part-3

Scale: 1 : 100

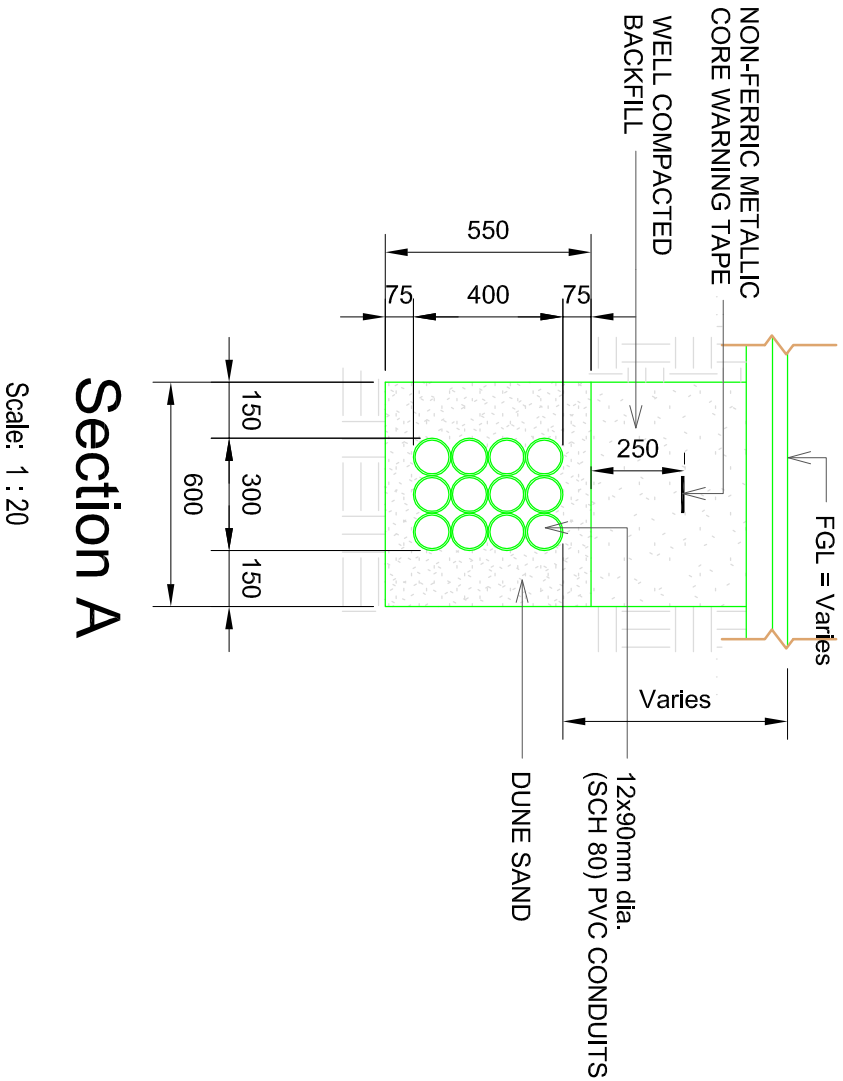

600X550				
NO SLOPE	NO SLOPE	NO SLOPE	NO SLOPE	NO SLOPE
3015	3000+	3000+	3000+	3000+
10000	10000	10000	10000	10000

648	421	648	1720	1001+
SURFACE LEVEL				
DUCT BANK LENGTH				
DIMENSIONS				
DUCT BANK SLOPE				
DUCT BANK TOP LEVEL				
RUNNING CHAINAGE				

QENFB-1203E to QENFB-1055C Part-4

Scale: 1 : 100

