


LEGENDS:	
	FW FIRE FIGHTING WATER PIPELINE
	ARV AIR RELEASE / VACUUM VALVE
	ARV WATER METER PIT & METER
	ISV ISOLATION VALVE
	WV WASHOUT VALVE
	POC POINT OF CONNECTION
	REDUCER

ABBREVIATION	
→	FLOW DIRECTION
FGL	FINISH GROUND LEVEL
SL	SLOPE
BV	BUTTERFLY VALVE
GV	GATE VALVE
NFV	NAVAL FORCE BASE
IL	INVERT LEVEL
CL	COVER LEVEL
MH(C)	MANHOLE INVERT LEVEL

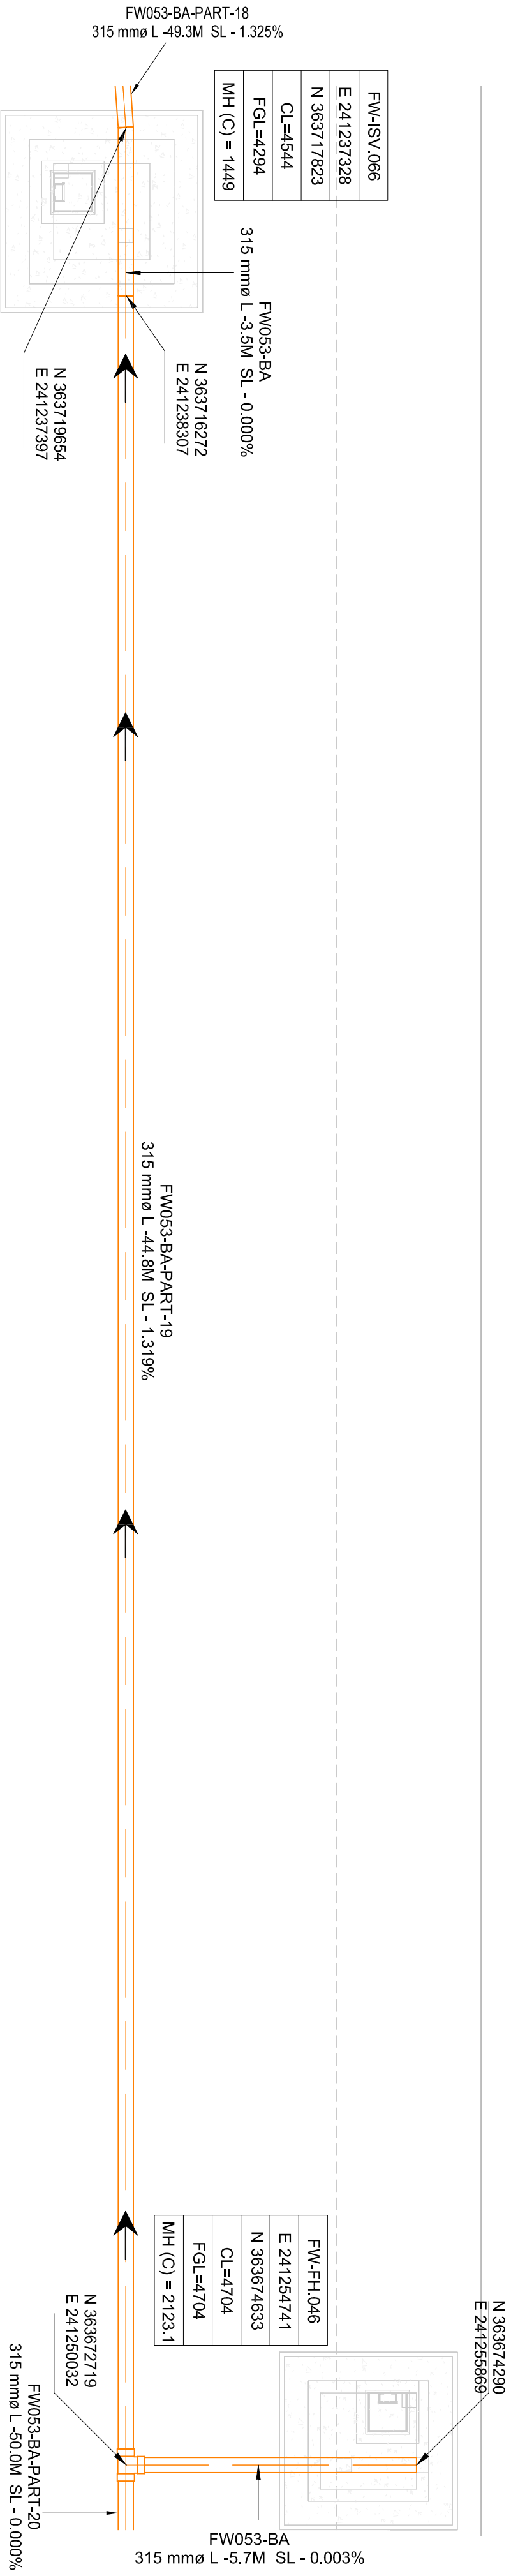

DATUM LEVEL	-7.6m				
FINISHED SURFACE LEVEL	+4294	+3909	+3944	+4697	+4719
PIPE DIAMETER	Ø315 mm	Ø315 mm	Ø315 mm	Ø315 mm	Ø315 mm
PIPE GRADE (%)	SL - 0.000%	SL - 1.319%	SL - 1.319%	SL - 1.319%	SL - 1.319%
PIPE INVERT LEVEL	+1749	+1881	+2013	+2145	+2277
RUNNING CHAINAGE	3,499m	10,000m	10,000m	10,000m	5,108m
					+2341