


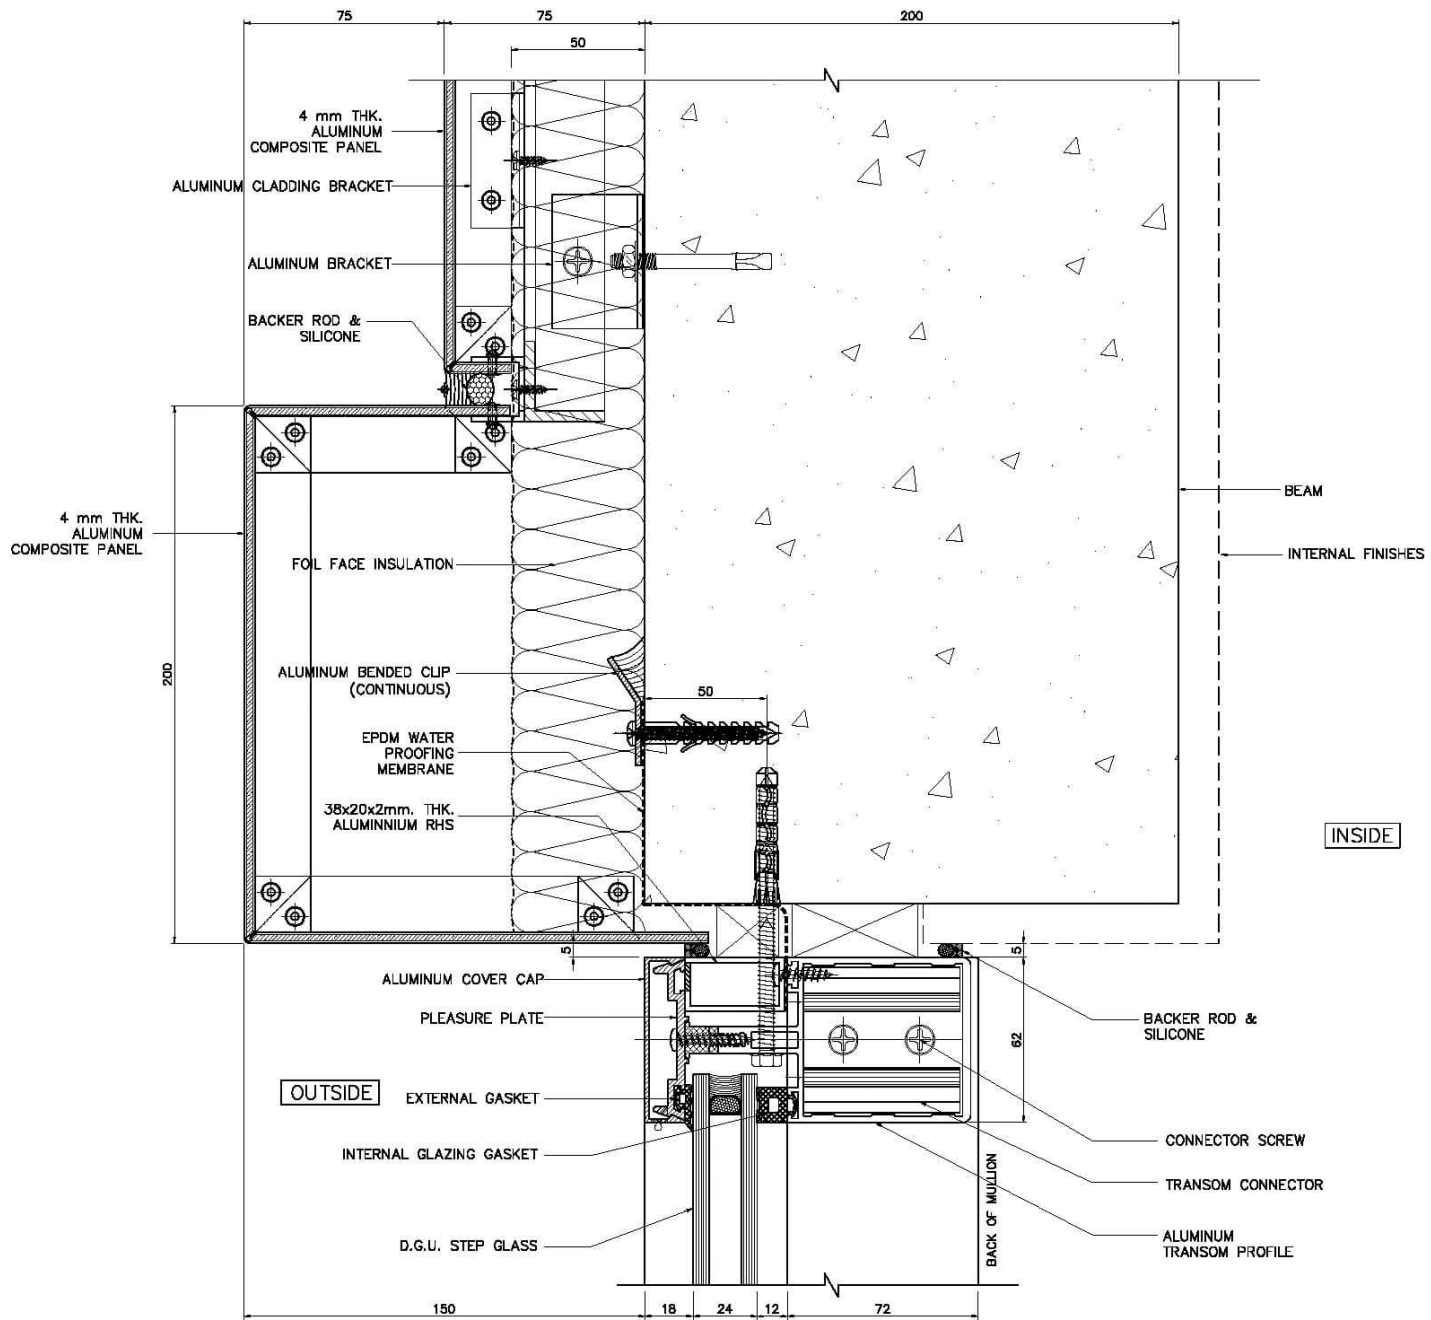

01 TOP TRANSOM DETAIL VISION AREA
SCALE 1:1