



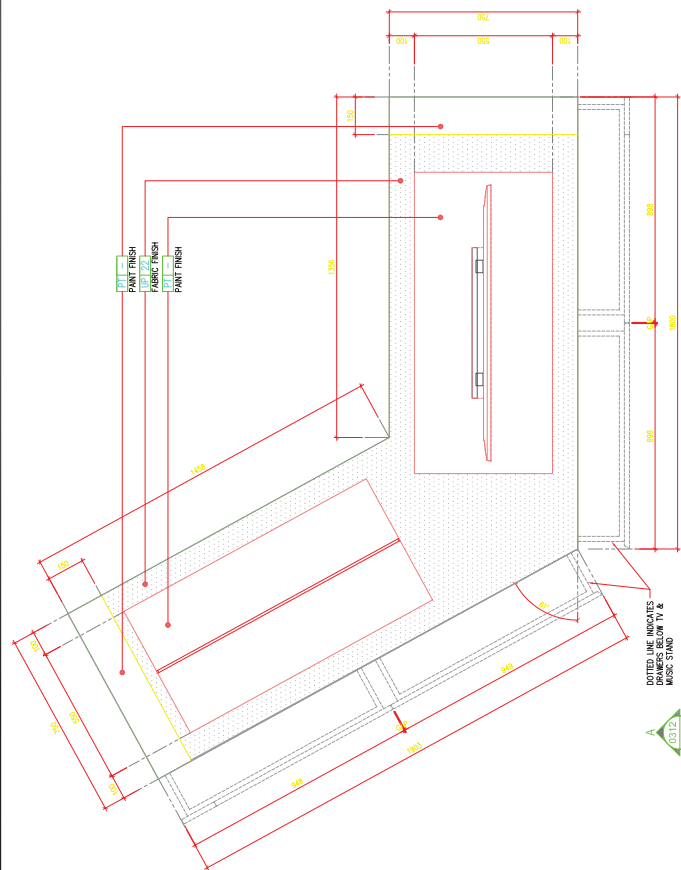


01 DETAIL PLAN

SCALE:1:10 @A1

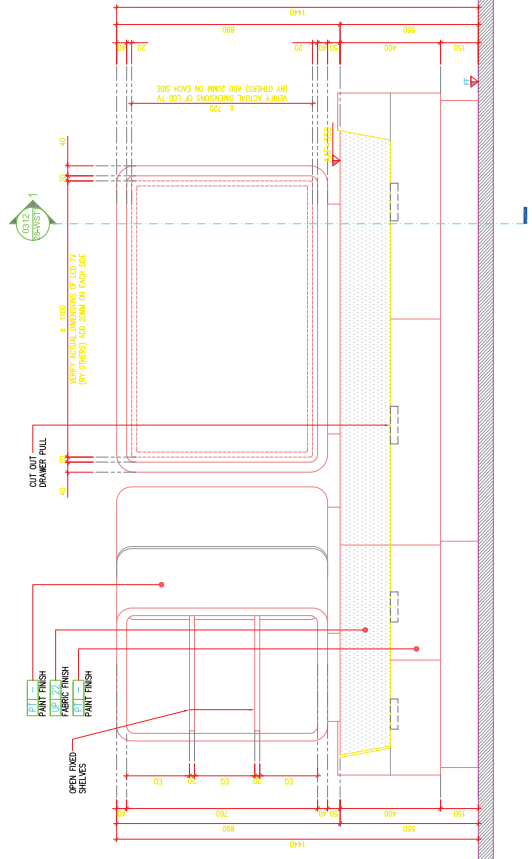

02 DETAIL ELEVATION A

SCALE:1:10 @A1

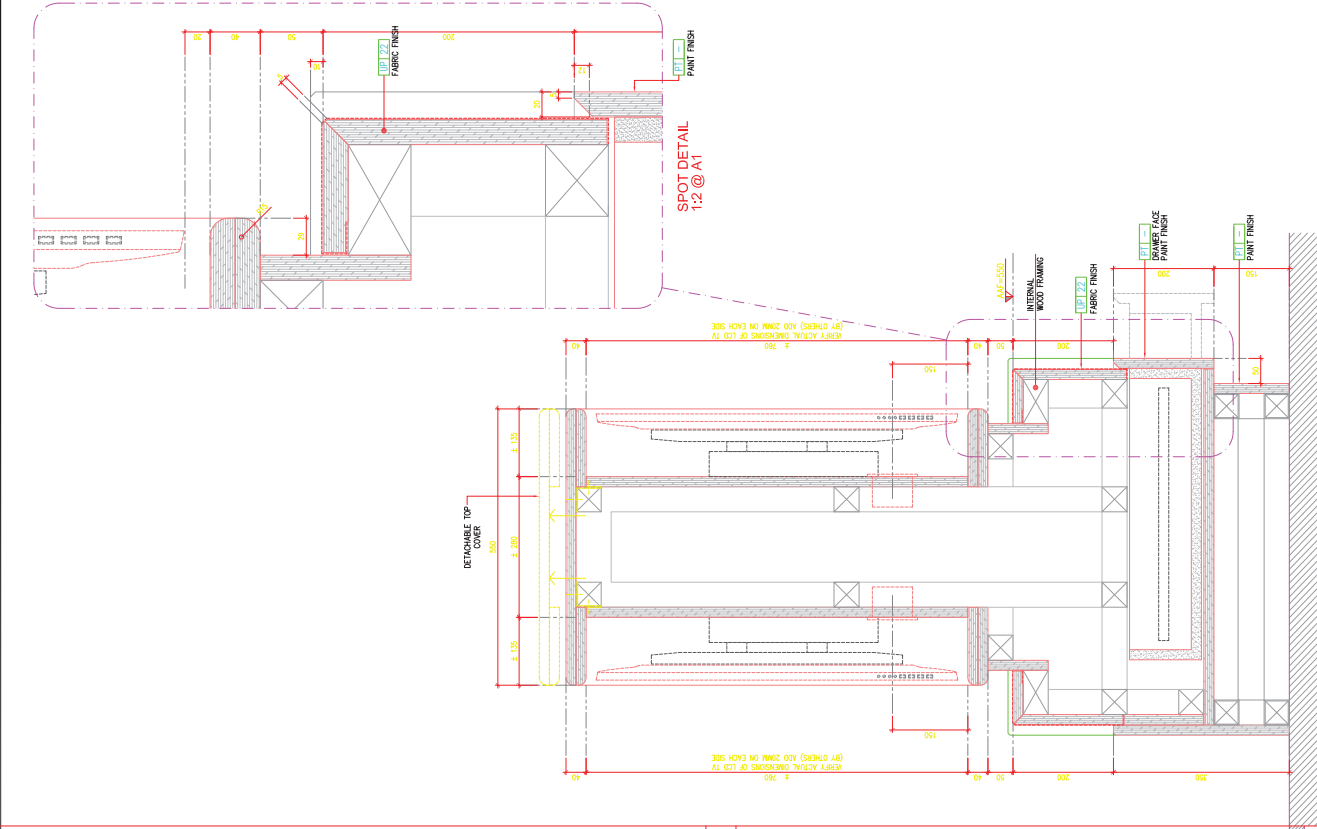

03 DETAIL SECTION 1

SCALE:1:5 @A1

KEY PLAN

PERSPECTIVE

GENERAL NOTES

1. ALL DIMENSIONS ARE TO BE FOLLOWED UNLESS OTHERWISE SPECIFIED.

2. ALL DIMENSIONS ARE IN MILLIMETERS AND LEVELS IN METERS ABOVE SEA LEVEL.

3. THE DRAWING SHALL BE REVISION CONTROLLED WITH OTHER RELEVANT DRAWINGS AND ALL RELEVANT SECTIONS OF THE SPECIFICATIONS.

LEGEND :

0312	REVISED
------	---------

REFERENCE DRAWING




PROJECT

CLIENT:

CONSULTANT:

MAIN CONTRACTOR:

ID CONTRACTOR:

DRAWING TITLE

TV & MUSIC STAND DETAILS @ MAJLS

DRAWING NO.

DESIGN MGR.	APPROVED BY:
STRUCT. ENG.	CHECKED BY:
ARCHITECT	CHECKED BY:
MEP	CHECKED BY:






